
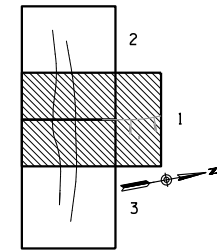


APPENDIX I: PLAN AND PROFILE SHEETS FOR NEW US 89 TI

F.H.W.A. REGION	STATE	PROJECT NO.	SHEET NO.	TOTAL SHEETS	AS BUILT
9	ARIZ.	040-C(BBR)			

040 CN 183

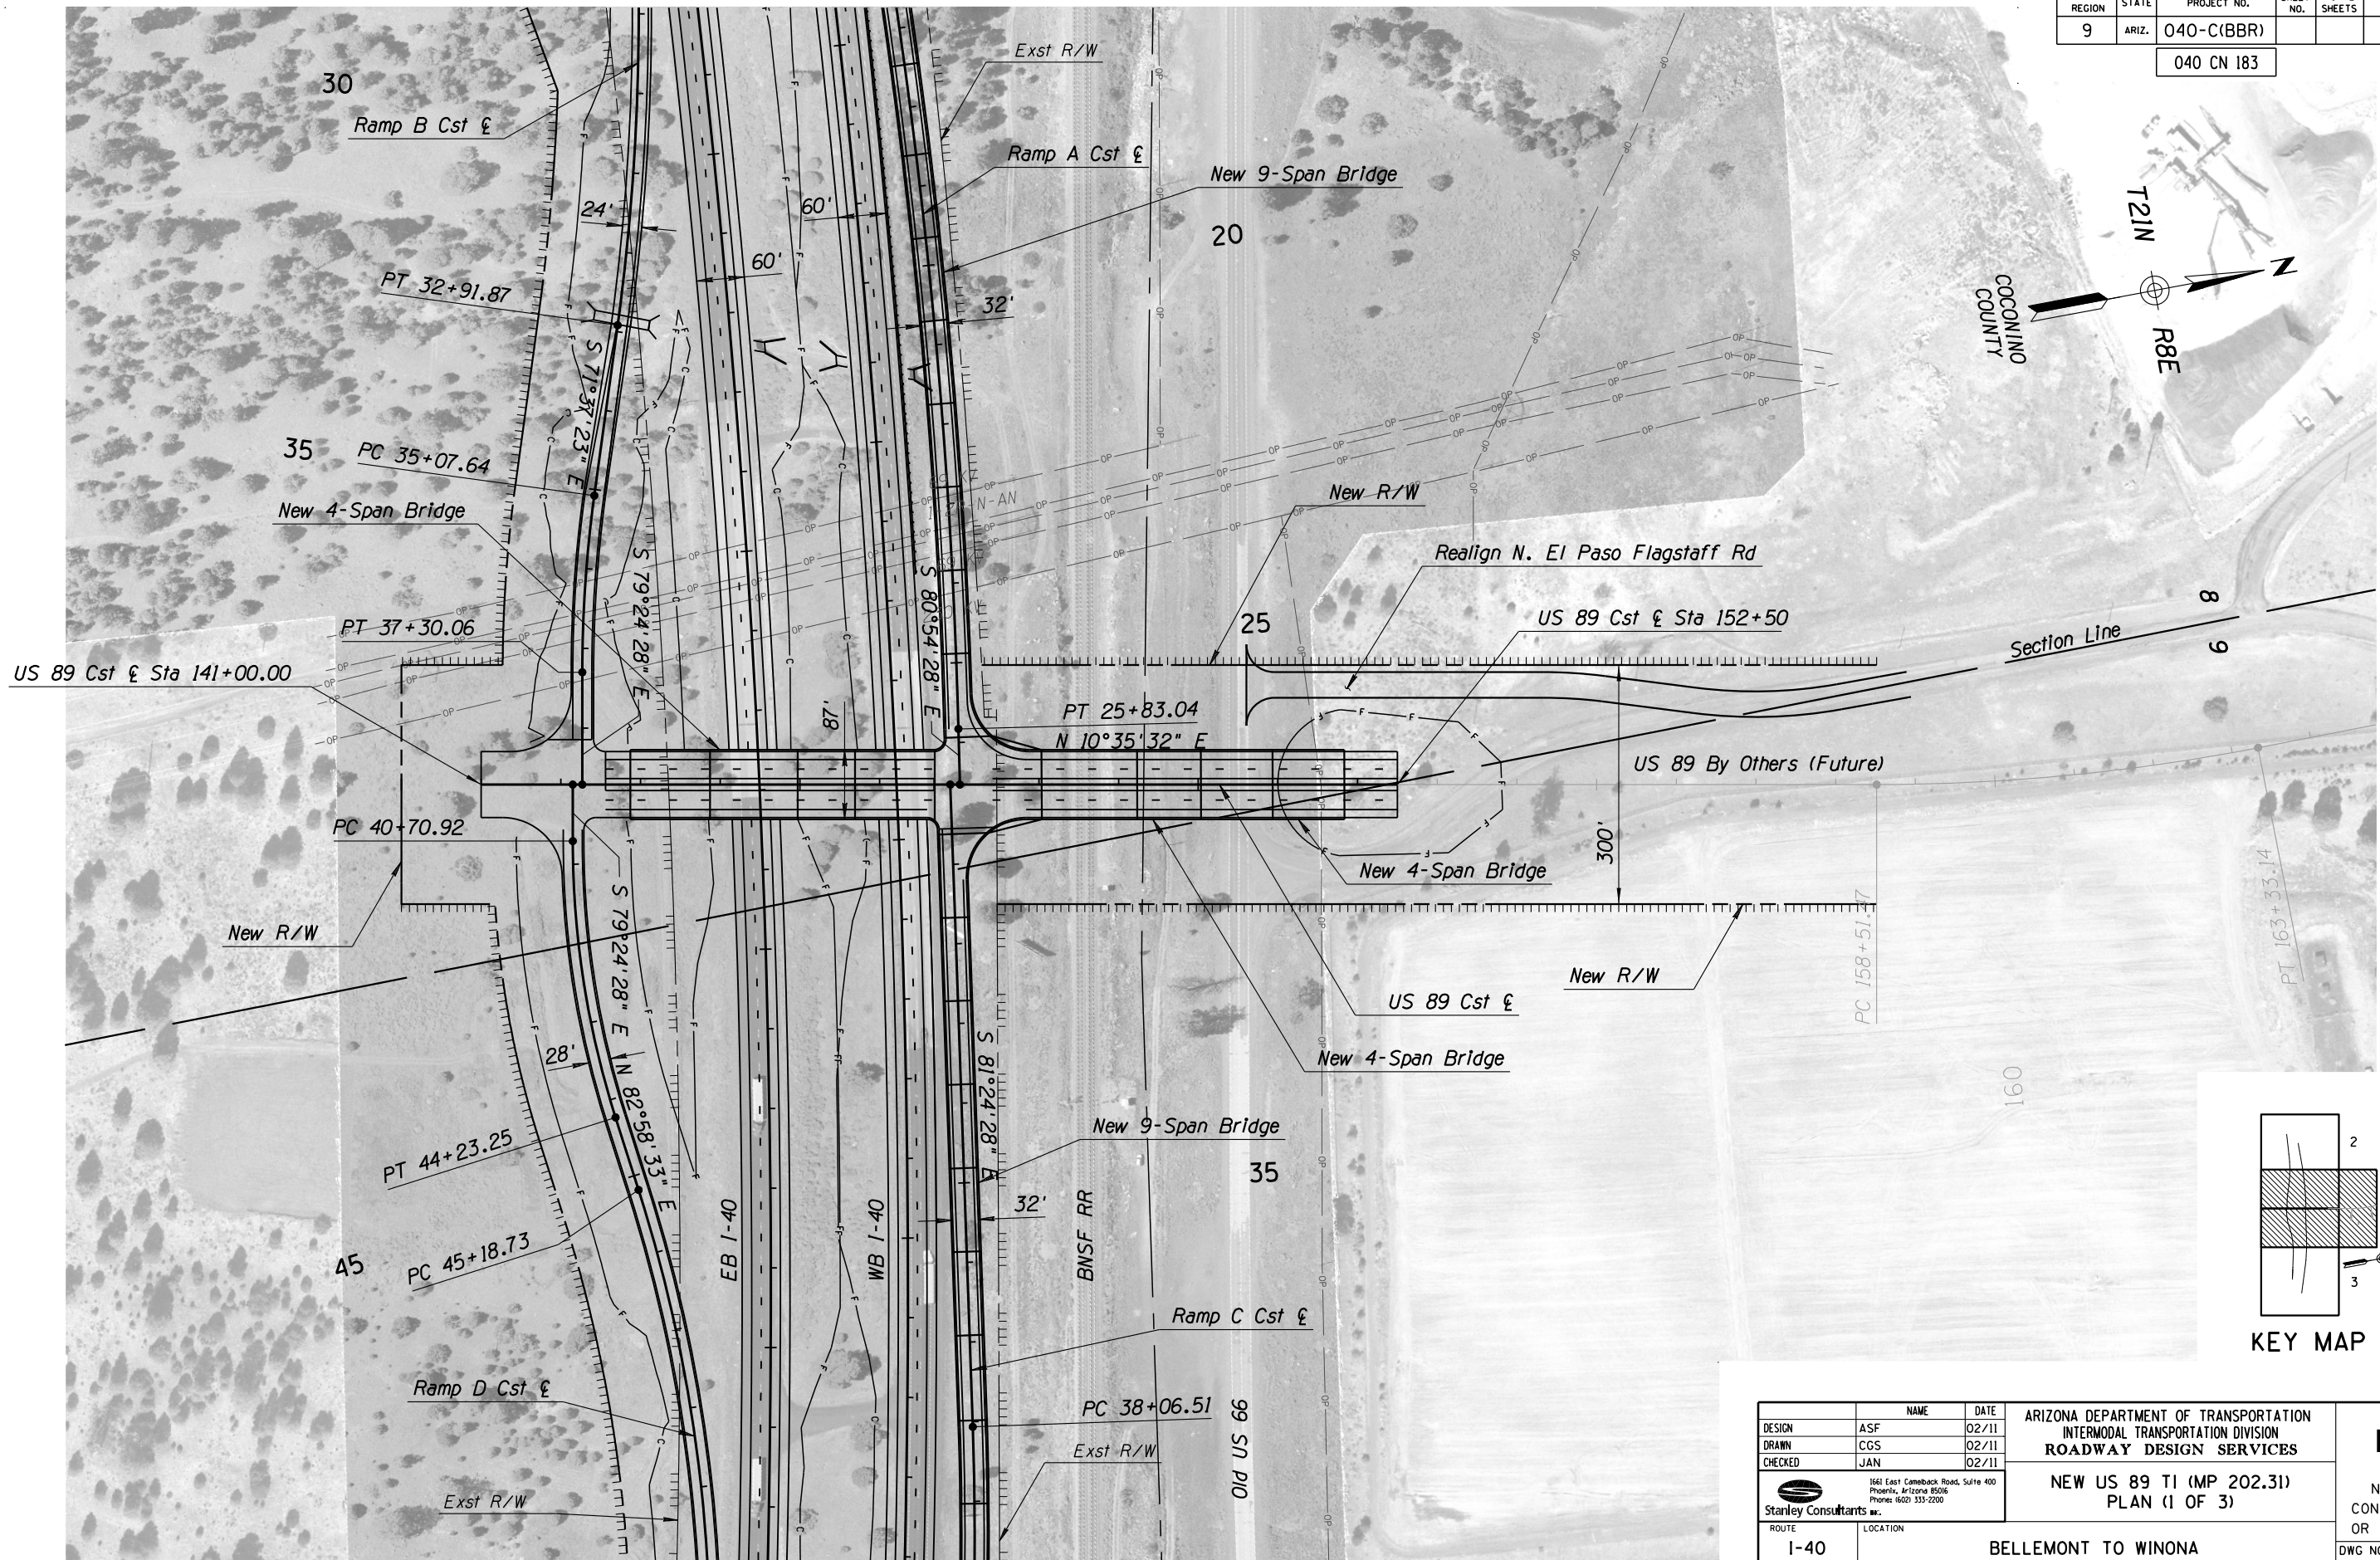

KEY MAP

		NAME	DATE	ARIZONA DEPARTMENT OF TRANSPORTATION INTERMODAL TRANSPORTATION DIVISION ROADWAY DESIGN SERVICES		Initial DCR Review NOT FOR CONSTRUCTION OR RECORDING
DESIGN	ASF	02/11				
DRAWN	CGS	02/11				
CHECKED	JAN	02/11				
 Stanley Consultants INC.		1661 East Camelback Road, Suite 400 Phoenix, Arizona 85016 Phone: (602) 333-2200		NEW US 89 TI (MP 202.31) PLAN (1 OF 3)		
ROUTE		LOCATION				
I-40		BELLEMONT TO WINONA				
TRACS NO. H7586 OIL			040-C(BBR)			___ OF ___

MADE BY DATE NO.1 DESCRIPTION OF REVISION NO.2 DESCRIPTION OF REVISION MADE BY DATE



F.H.W.A. REGION	STATE	PROJECT NO.	SHEET NO.	TOTAL SHEETS	AS BUILT
9	ARIZ.	040-C(BBR)			

040 CN 183

NAME	DATE
DESIGN ASF	02/11
DRAWN CGS	02/11
CHECKED JAN	02/11

ROUTE I-40	LOCATION BELLEFONT TO WINONA
TRACS NO. H7586 OIL	040-C(BBR)



ARIZONA DEPARTMENT OF TRANSPORTATION
INTERMODAL TRANSPORTATION DIVISION
ROADWAY DESIGN SERVICES

NEW US 89 T1
PLAN (2 OF 3)

Initial
DCR
Review
NOT FOR
CONSTRUCTION
OR RECORDING
DWG NO. I-2
OF

F.H.W.A. REGION	STATE	PROJECT NO.	SHEET NO.	TOTAL SHEETS	AS BUILT
9	ARIZ.	040-C(BBR)			

040 CN 183

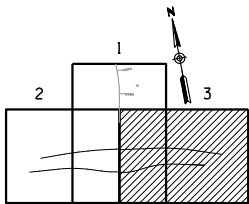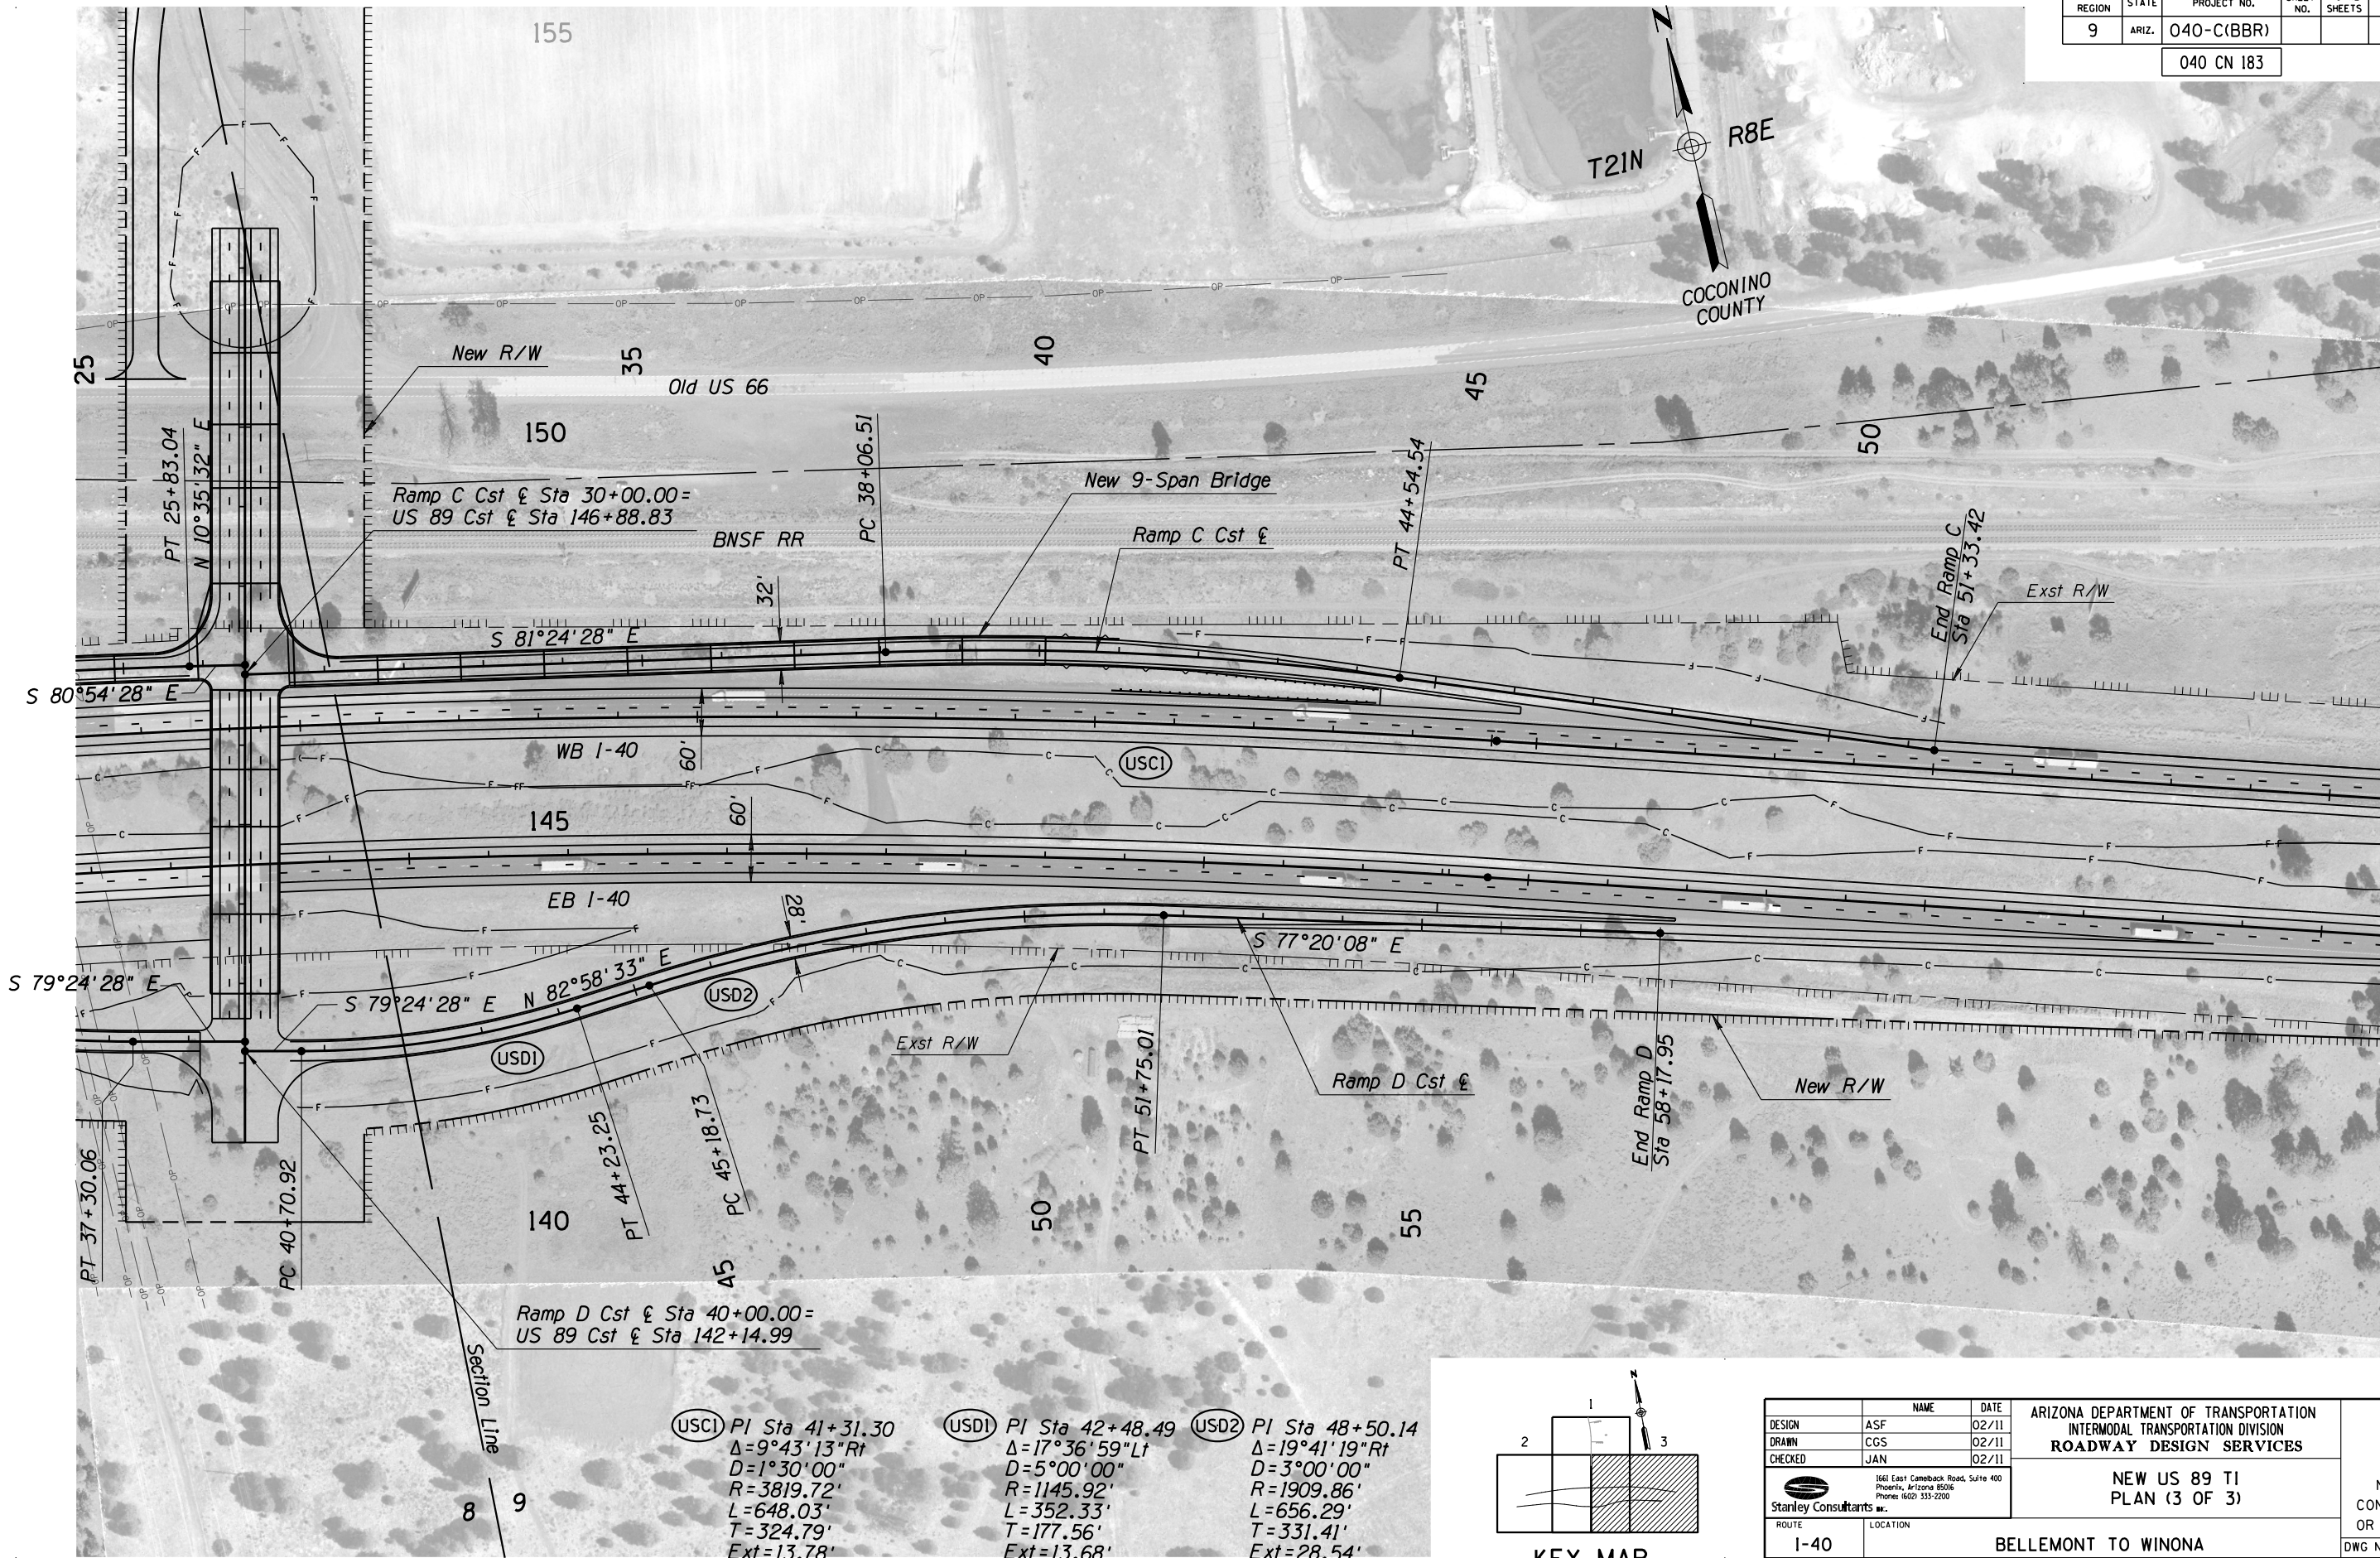

KEY MAP

DESIGN	NAME	DATE	ARIZONA DEPARTMENT OF TRANSPORTATION INTERMODAL TRANSPORTATION DIVISION ROADWAY DESIGN SERVICES	Initial DCR Review
DRAWN	ASF	02/11		NOT FOR CONSTRUCTION OR RECORDING
CHECKED	JAN	02/11		DWG NO. 1-3
ROUTE I-40			LOCATION BELLEFONT TO WINONA	
TRACS NO. H7586 OIL			040-C(BBR)	OF

F.H.W.A. REGION	STATE	PROJECT NO.	SHEET NO.	TOTAL SHEETS	AS BUILT
9	ARIZ.	040-C(BBR)			

040 CN 183

6860

6860

6840

6840

6820

6820

6800


6800

6780

6780

6760

6760

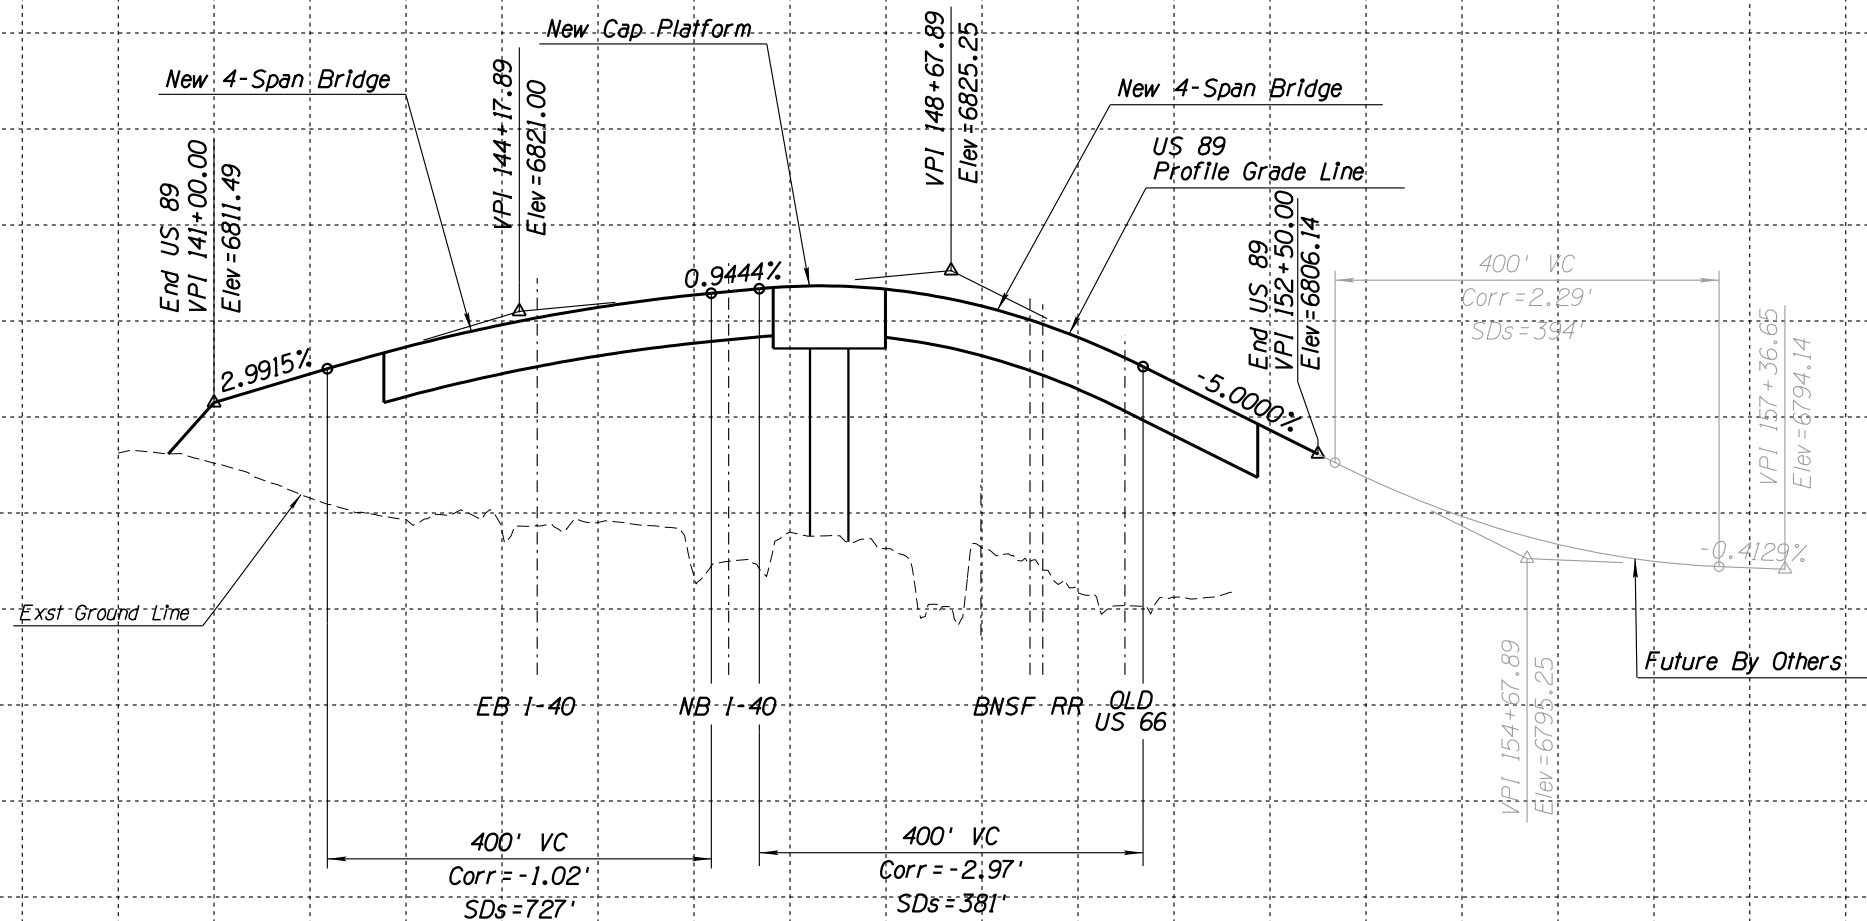

140+00

145+00

150+00


155+00

160+00

		NAME	DATE	ARIZONA DEPARTMENT OF TRANSPORTATION INTERMODAL TRANSPORTATION DIVISION ROADWAY DESIGN SERVICES	Initial DCR Review NOT FOR CONSTRUCTION OR RECORDING
DESIGN		ASF	02/11		
DRAWN		CGS	02/11		
CHECKED		JAN	02/11		
 Stanley Consultants inc.		1661 East Camelback Road, Suite 400 Phoenix, Arizona 85016 Phone: (602) 335-2200		PROFILE NEW US 89	DWG NO. I-4 ___ OF ___
ROUTE		LOCATION			
I-40		BELLEMONT TO WINONA			
TRACS NO. H7586 OIL				040-C(BBR)	

F.H.W.A. REGION	STATE	PROJECT NO.	SHEET NO.	TOTAL SHEETS	AS BUILT
9	ARIZ.	040-C(BBR)			

040 CN 183

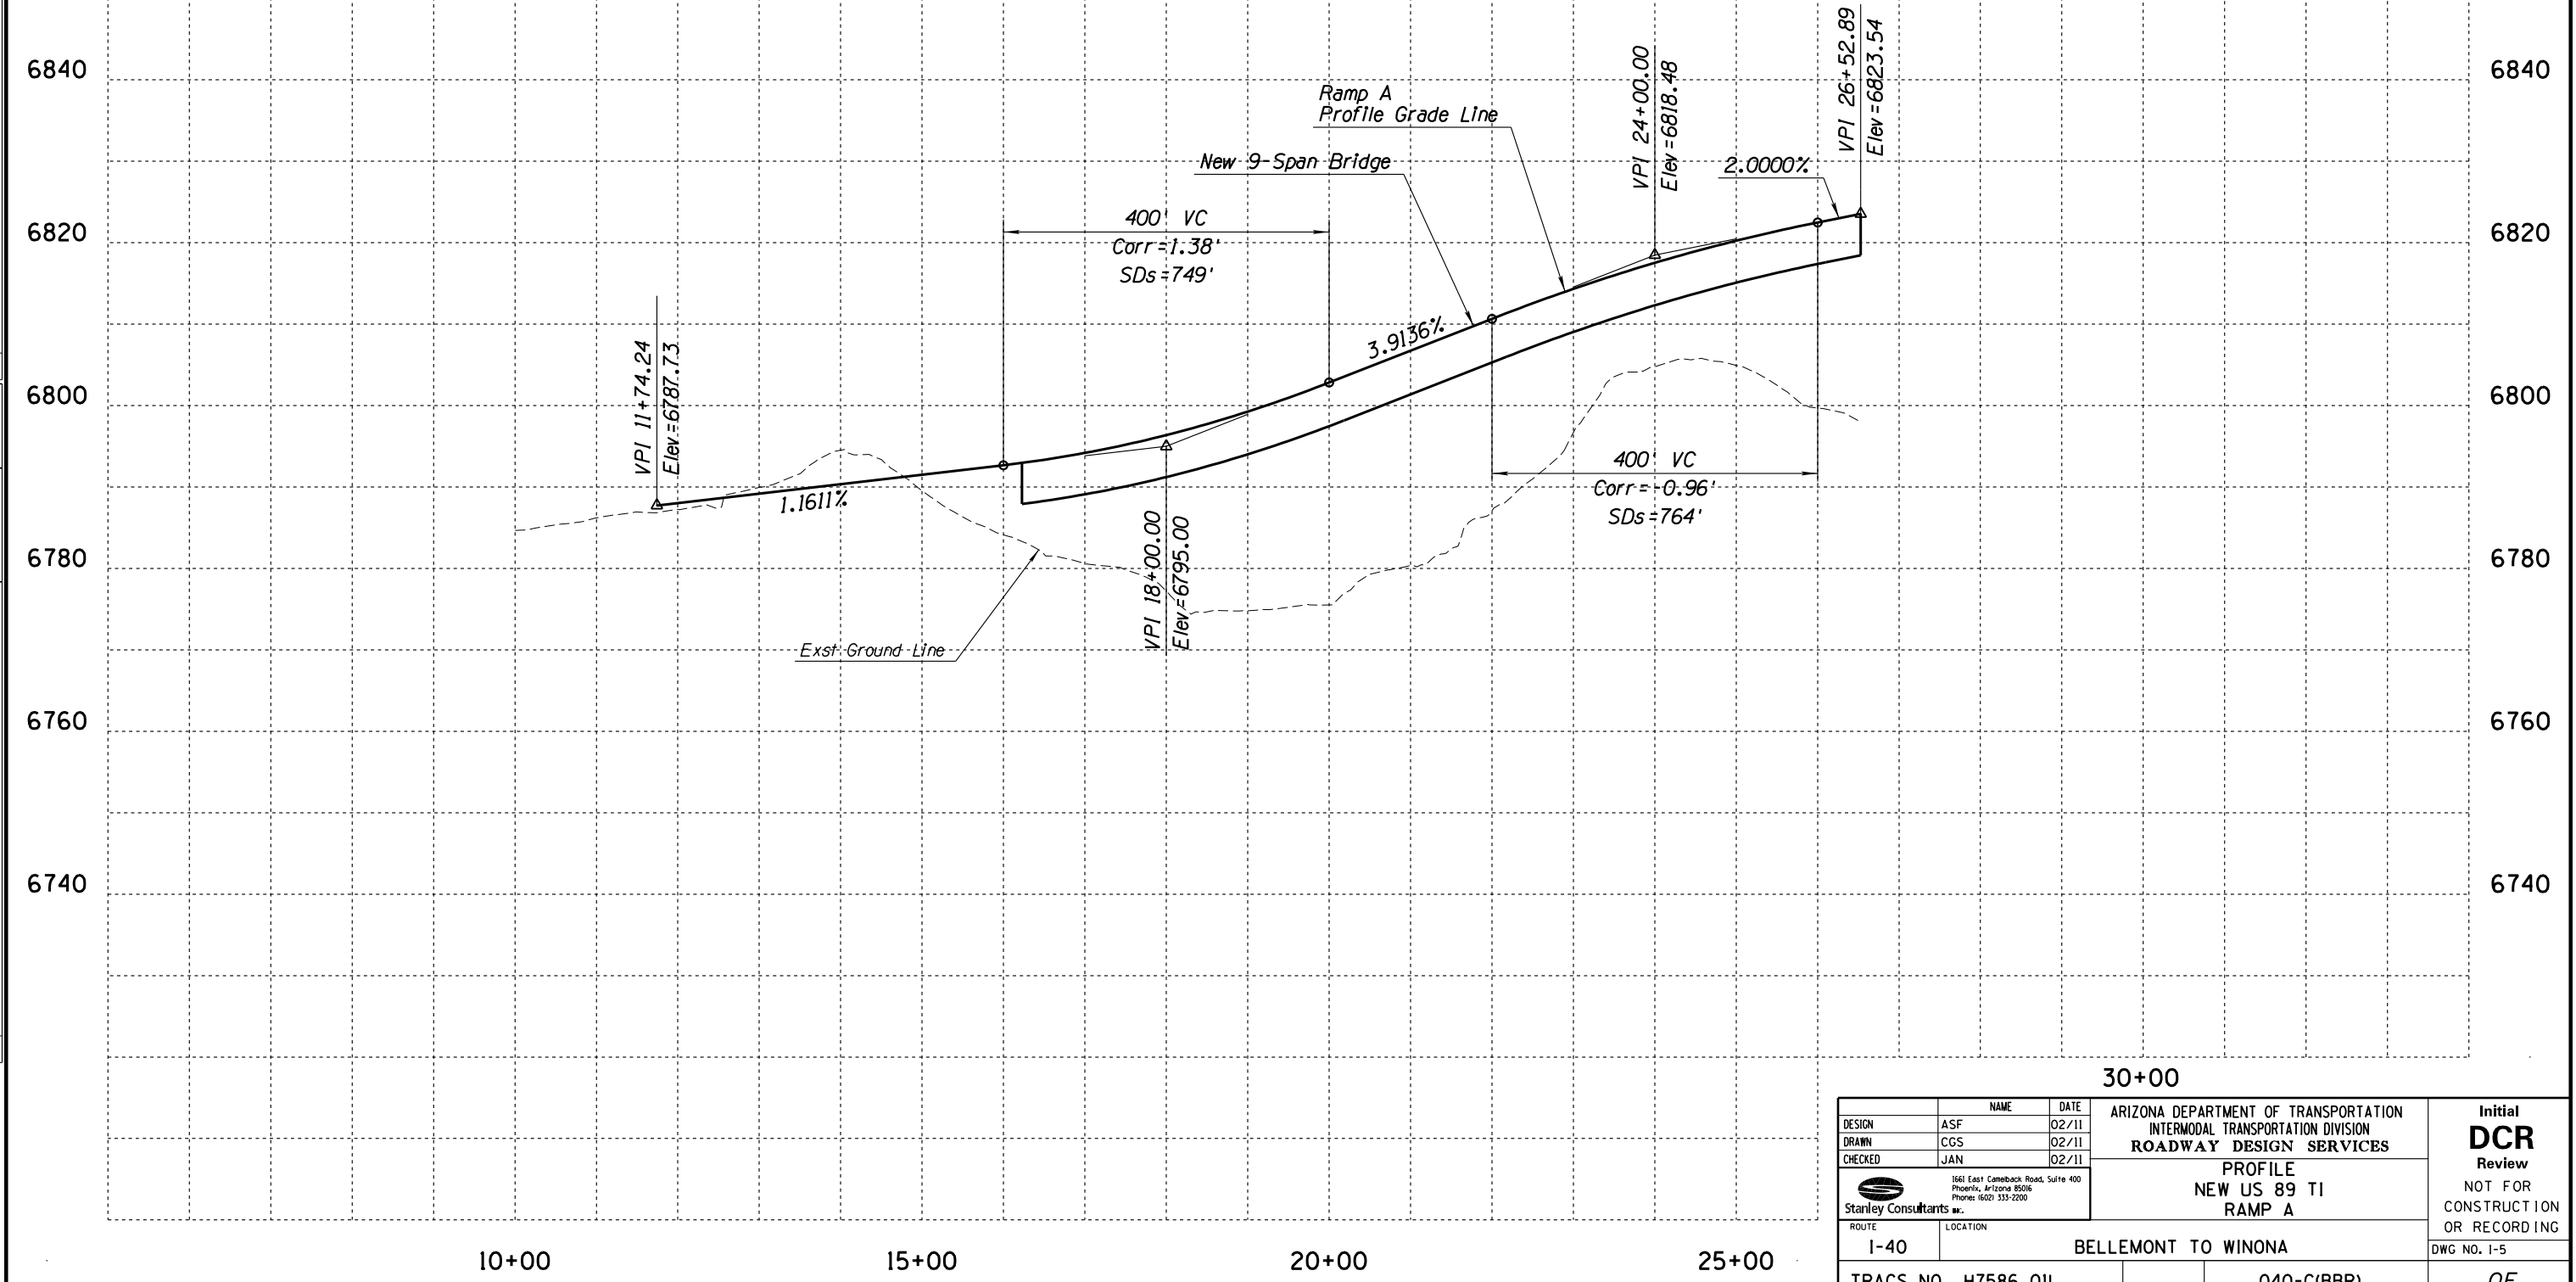

DESIGN		ASF	02/11	ARIZONA DEPARTMENT OF TRANSPORTATION INTERMODAL TRANSPORTATION DIVISION ROADWAY DESIGN SERVICES	Initial DCR Review NOT FOR CONSTRUCTION OR RECORDING
DRAWN		CGS	02/11		
CHECKED		JAN	02/11		
 1661 East Camelback Road, Suite 400 Phoenix, Arizona 85016 Phone: (602) 333-2200				PROFILE NEW US 89 TI RAMP A	
ROUTE		LOCATION		DWG NO. 1-5	
I-40		BELLEMONT TO WINONA			
TRACS NO. H7586 OIL			040-C(BBR)		___ OF ___

10+00

15+00

20+00


25+00

30+00


NO.1 DESCRIPTION OF REVISION
MADE BY
DATE
NO.2 DESCRIPTION OF REVISION
MADE BY
DATE

F.H.W.A. REGION	STATE	PROJECT NO.	SHEET NO.	TOTAL SHEETS	AS BUILT
9	ARIZ.	040-C(BBR)			

040 CN 183

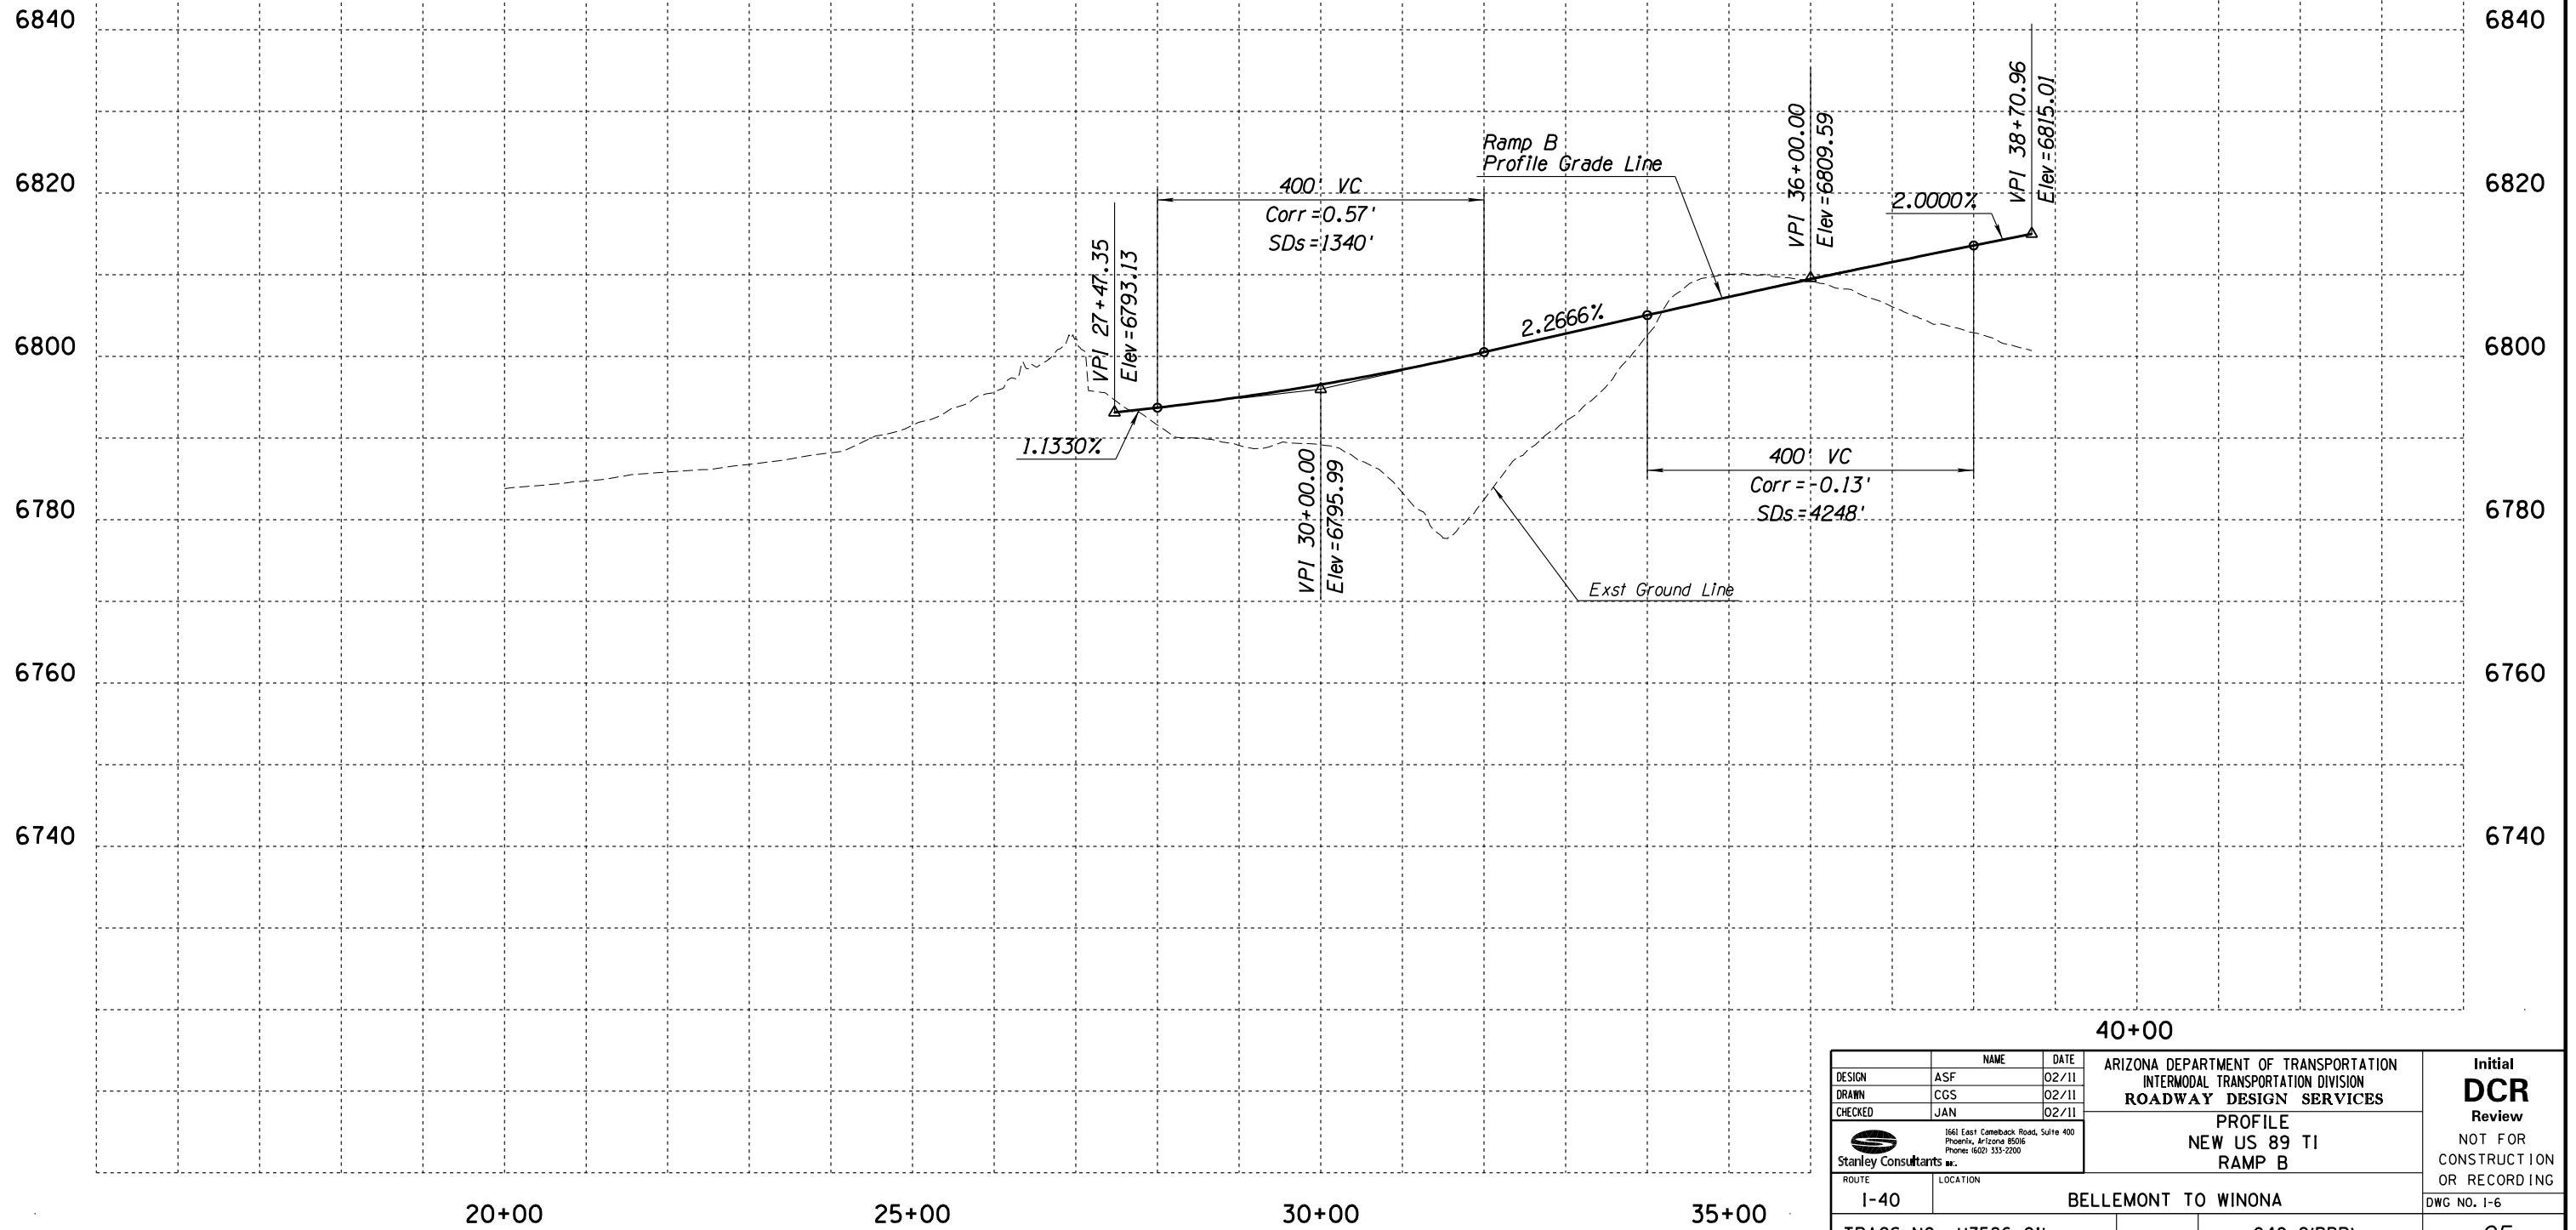

DESIGN	ASF	DATE	02/11	ARIZONA DEPARTMENT OF TRANSPORTATION INTERMODAL TRANSPORTATION DIVISION ROADWAY DESIGN SERVICES	Initial DCR Review NOT FOR CONSTRUCTION OR RECORDING
DRAWN	CGS	DATE	02/11		
CHECKED	JAN	DATE	02/11		
 1661 East Camelback Road, Suite 400 Phoenix, Arizona 85016 Phone: (602) 333-2200				PROFILE NEW US 89 TI RAMP B	DWG NO. I-6
ROUTE I-40 LOCATION BELLEFONT TO WINONA				TRACS NO. H7586 OIL	
				040-C(BBR)	OF

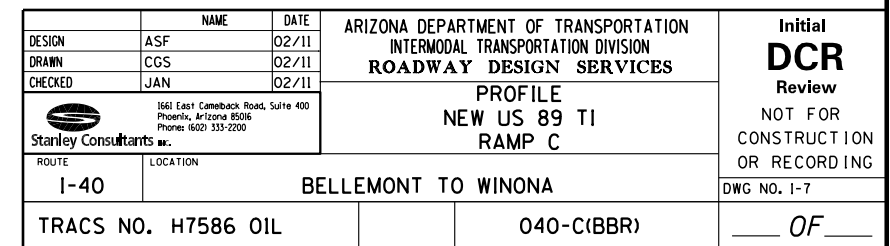040 CN 183

NO.1 DESCRIPTION OF REVISION
MADE BY
DATE
NO.2 DESCRIPTION OF REVISION
MADE BY
DATE

F.H.W.A. REGION	STATE	PROJECT NO.	SHEET NO.	TOTAL SHEETS	AS BUILT
9	ARIZ.	040-C(BBR)			

040 CN 183

6860

6840

6820

6800

6780

6760

6860


6840

6820

6800

6780

6760

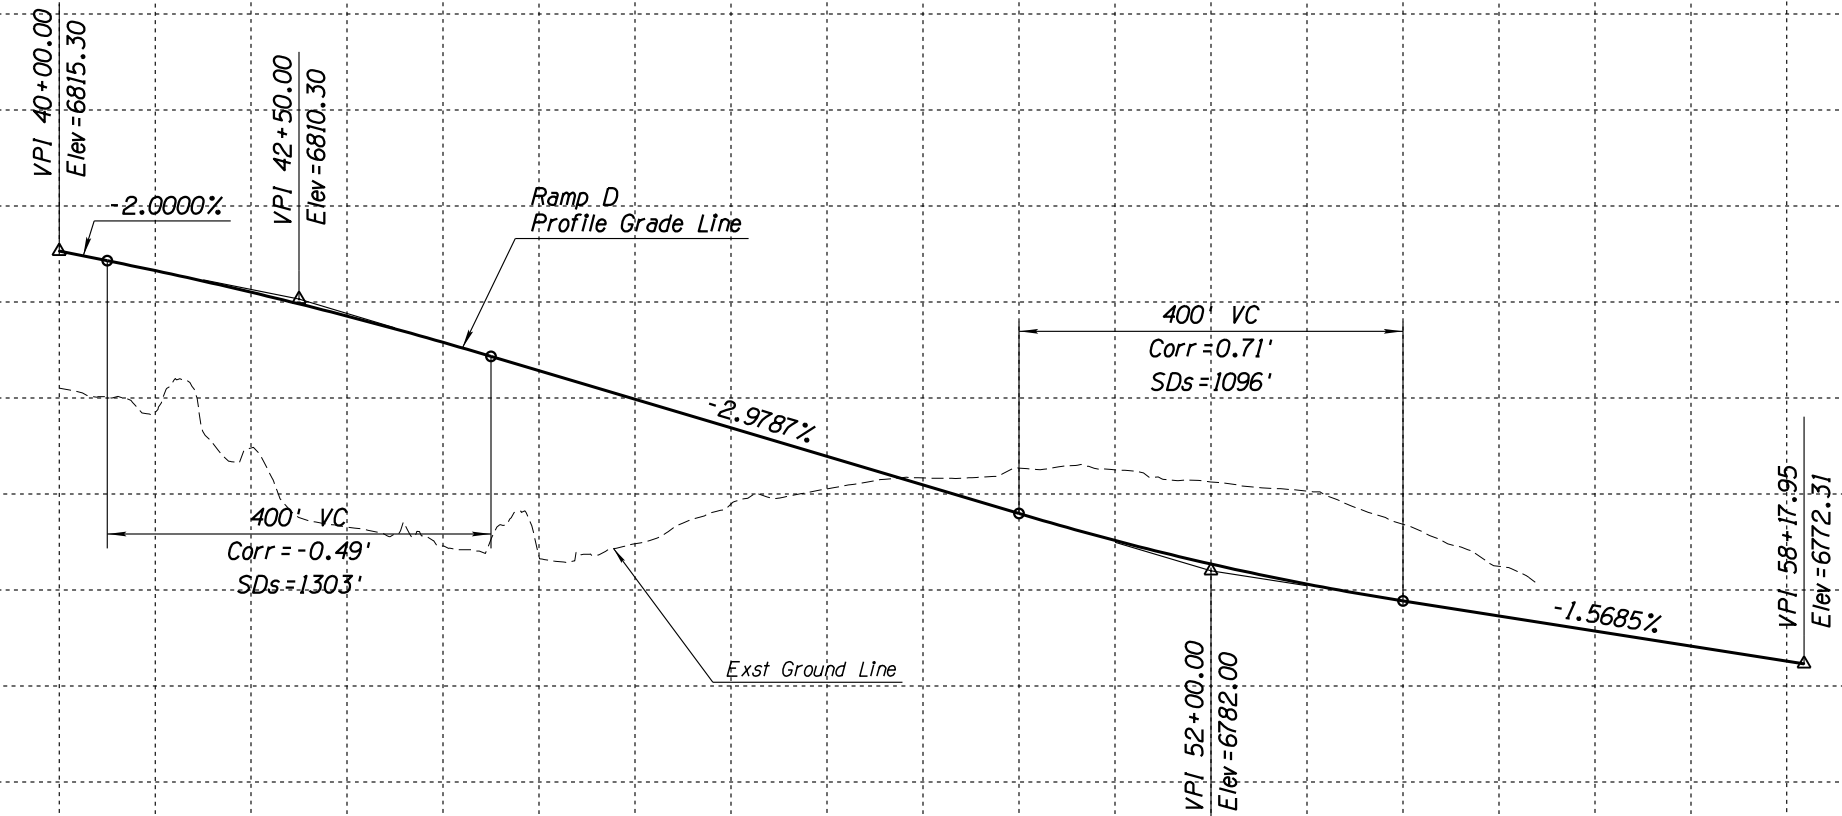

40+00

45+00

50+00

55+00

60+00

		NAME	DATE	ARIZONA DEPARTMENT OF TRANSPORTATION INTERMODAL TRANSPORTATION DIVISION ROADWAY DESIGN SERVICES	PROFILE NEW US 89 TI RAMP D	Initial DCR Review NOT FOR CONSTRUCTION OR RECORDING
DESIGN	ASF	02/11				
DRAWN	CGS	02/11				
CHECKED	JAN	02/11				
 Stanley Consultants inc.				1661 East Camelback Road, Suite 400 Phoenix, Arizona 85016 Phone: (602) 333-2200		
ROUTE		LOCATION				
I-40		BELLEMONTE TO WINONA				DWG NO. 1-8
TRACS NO. H7586 OIL				040-C(BBR)		___ OF ___