
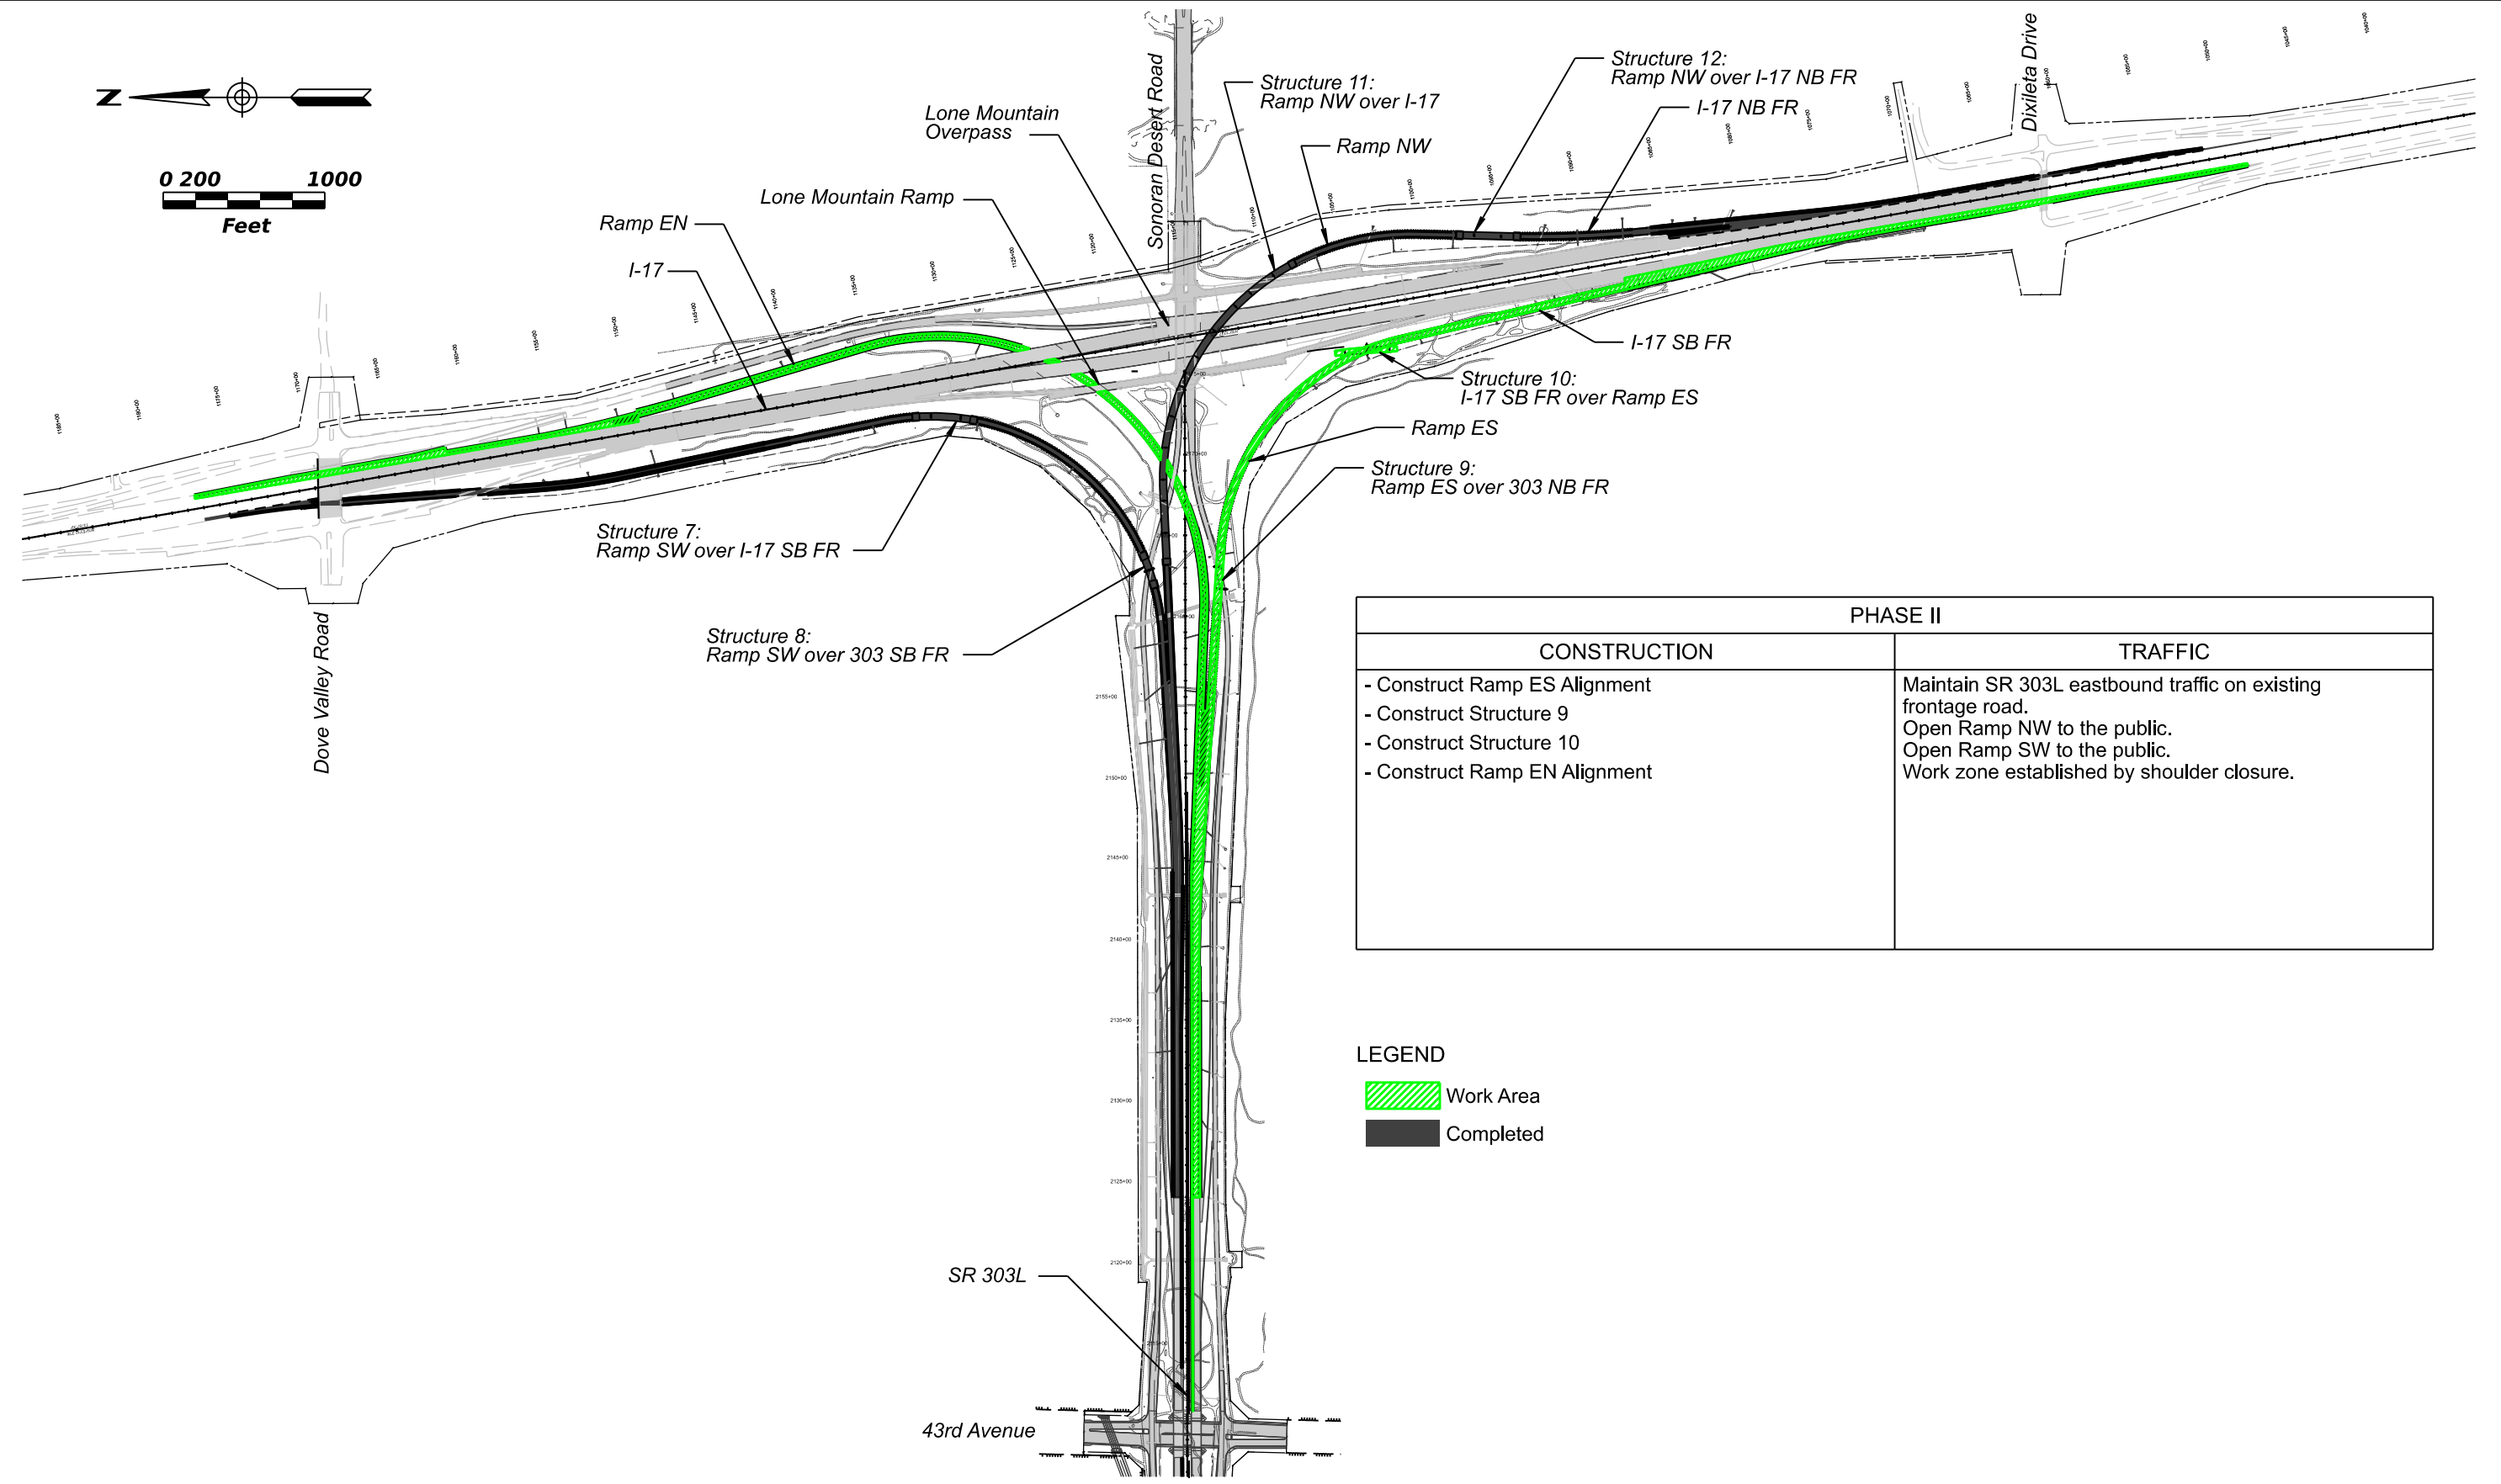
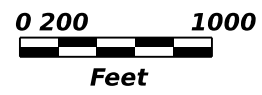


PHASE I	
CONSTRUCTION	TRAFFIC
<ul style="list-style-type: none"> - Construct Ramp SW Alignment - Construct Structure 7 - Construct Structure 8 - Construct Ramp NW Alignment - Construct Structure 11 	Maintain all traffic on existing alignment. Work zone established by shoulder closure.

LEGEND
 Work Area

PRELIMINARY STAGE I Review NOT FOR CONSTRUCTION OR RECORDING	<table border="1"> <tr> <th>NAME</th> <th>DATE</th> </tr> <tr> <td>DESIGN SMGLF</td> <td>10/21</td> </tr> <tr> <td>DRAWN TMFSR</td> <td>10/21</td> </tr> <tr> <td>CHECKED JBC/MKO</td> <td>10/21</td> </tr> </table>	NAME	DATE	DESIGN SMGLF	10/21	DRAWN TMFSR	10/21	CHECKED JBC/MKO	10/21	ARIZONA DEPARTMENT OF TRANSPORTATION INFRASTRUCTURE DELIVERY AND OPERATIONS DIVISION ROADWAY DESIGN SECTION DESIGN CONCEPT REPORT CONSTRUCTION SEQUENCING PHASE I	ROUTE 303L	F.H.W.A. Arizona Division STATE ARIZ.	PROJECT NO. _____	FEDERAL ID NO. _____	SHEET NO. 1	TOTAL SHEETS 3	RECORD DRAWING
	NAME	DATE															
	DESIGN SMGLF	10/21															
DRAWN TMFSR	10/21																
CHECKED JBC/MKO	10/21																
	MILEPOST 136.0	LOCATION SR 303L LAKE PLEASANT PARKWAY TO I-17			SHEET OF												
<small>101 N. 1st AVENUE, #2900, PHOENIX, AZ 85003 T 602.253.1200, F 602.253.1202, WWW.JACOBS.COM</small>	STRUCTURE NO.	TRACS NO. M698701X	_____ OF _____														

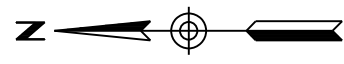




PHASE II	
CONSTRUCTION	TRAFFIC
<ul style="list-style-type: none"> - Construct Ramp ES Alignment - Construct Structure 9 - Construct Structure 10 - Construct Ramp EN Alignment 	Maintain SR 303L eastbound traffic on existing frontage road. Open Ramp NW to the public. Open Ramp SW to the public. Work zone established by shoulder closure.

LEGEND

Work Area

Completed

PRELIMINARY STAGE I Review NOT FOR CONSTRUCTION OR RECORDING	<table border="1"> <tr> <th>NAME</th> <th>DATE</th> </tr> <tr> <td>DESIGN SMGLF</td> <td>10/21</td> </tr> <tr> <td>DRAWN TMFSR</td> <td>10/21</td> </tr> <tr> <td>CHECKED JBC/MKO</td> <td>10/21</td> </tr> </table>	NAME	DATE	DESIGN SMGLF	10/21	DRAWN TMFSR	10/21	CHECKED JBC/MKO	10/21	ARIZONA DEPARTMENT OF TRANSPORTATION INFRASTRUCTURE DELIVERY AND OPERATIONS DIVISION ROADWAY DESIGN SECTION DESIGN CONCEPT REPORT CONSTRUCTION SEQUENCING PHASE II	ROUTE 303L	F.H.W.A. Arizona Division	STATE ARIZ.	PROJECT NO. _____	FEDERAL ID NO. _____	SHEET NO. 2	TOTAL SHEETS 3	RECORD DRAWING
	NAME	DATE																
	DESIGN SMGLF	10/21																
DRAWN TMFSR	10/21																	
CHECKED JBC/MKO	10/21																	
Jacobs <small>101 N. 1st AVENUE, #2900, PHOENIX, AZ 85003 T 602.253.1200, F 602.253.1202, WWW.JACOBS.COM</small>	MILEPOST 136.0	LOCATION SR 303L LAKE PLEASANT PARKWAY TO I-17			SHEET OF													
	STRUCTURE NO.	TRACS NO. M698701X	_____ OF _____															

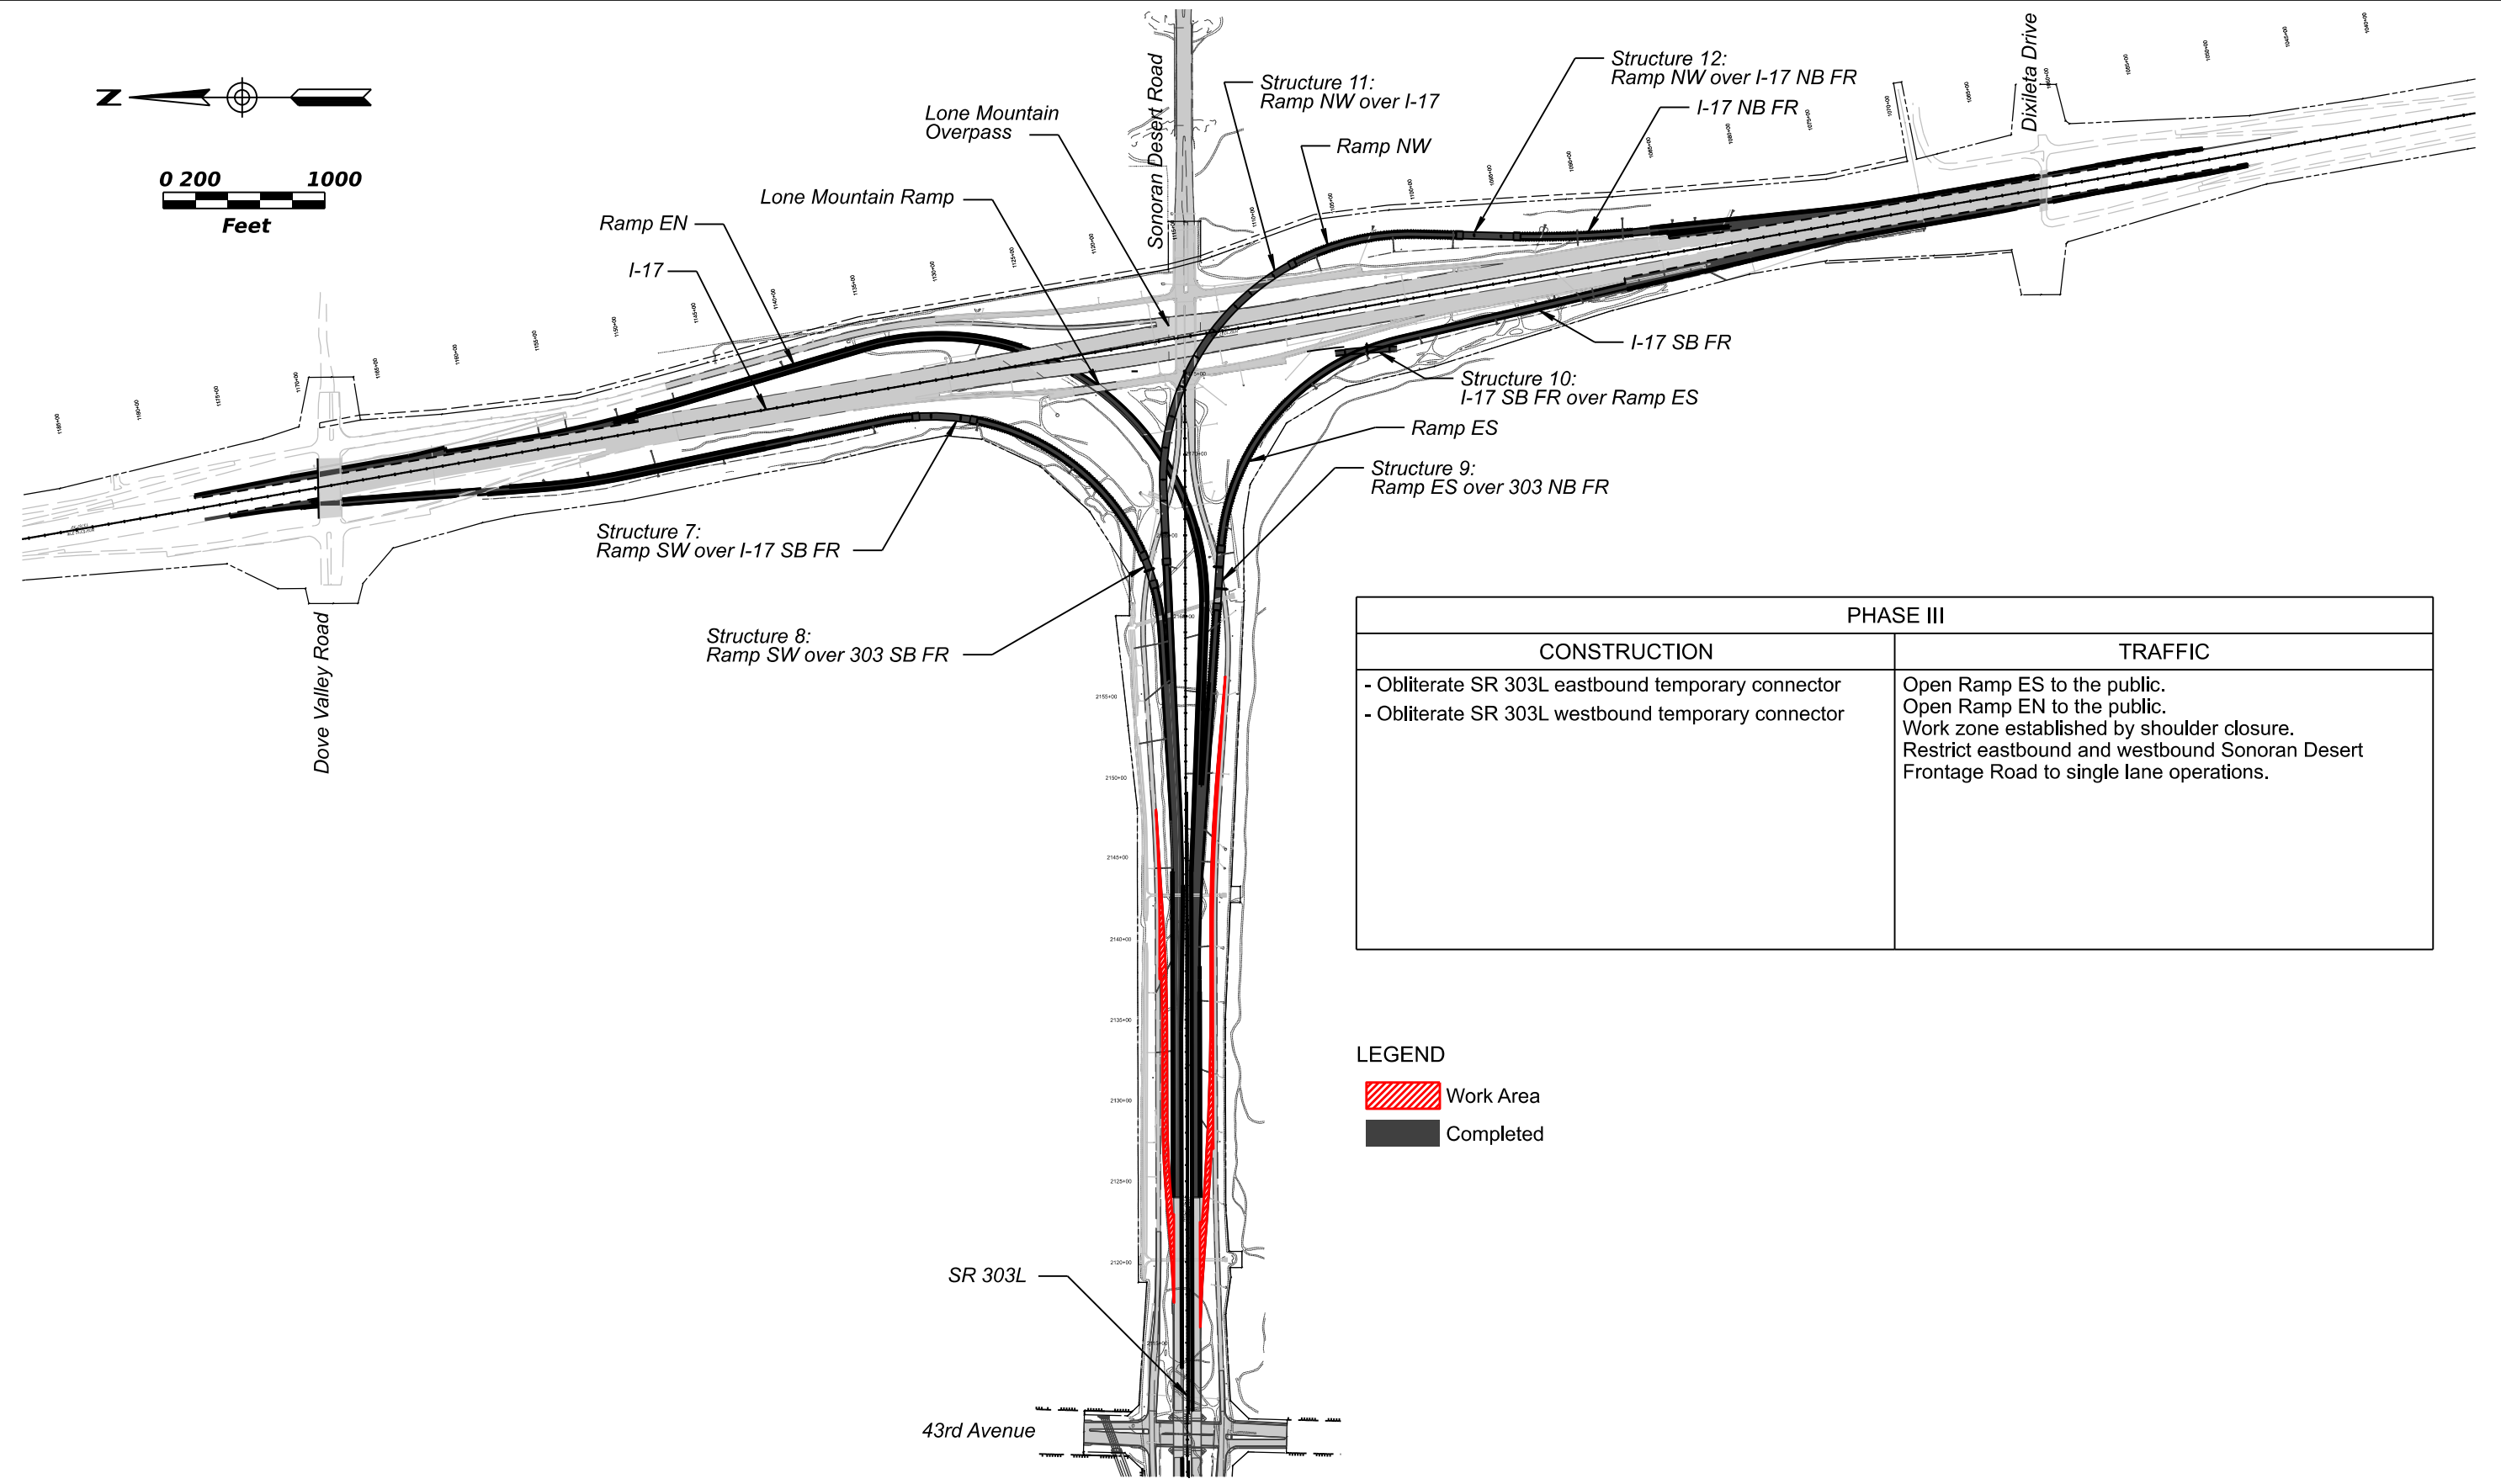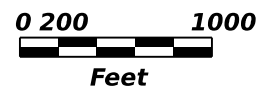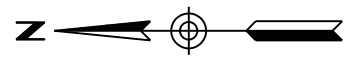


PHASE III	
CONSTRUCTION	TRAFFIC
<ul style="list-style-type: none"> - Obliterate SR 303L eastbound temporary connector - Obliterate SR 303L westbound temporary connector 	<ul style="list-style-type: none"> Open Ramp ES to the public. Open Ramp EN to the public. Work zone established by shoulder closure. Restrict eastbound and westbound Sonoran Desert Frontage Road to single lane operations.

LEGEND

 Work Area

 Completed

PRELIMINARY STAGE I Review NOT FOR CONSTRUCTION OR RECORDING	<table border="1"> <tr> <th>NAME</th> <th>DATE</th> </tr> <tr> <td>DESIGN SMGLF</td> <td>10/21</td> </tr> <tr> <td>DRAWN TMFSR</td> <td>10/21</td> </tr> <tr> <td>CHECKED JBC/MKO</td> <td>10/21</td> </tr> </table>	NAME	DATE	DESIGN SMGLF	10/21	DRAWN TMFSR	10/21	CHECKED JBC/MKO	10/21	ARIZONA DEPARTMENT OF TRANSPORTATION INFRASTRUCTURE DELIVERY AND OPERATIONS DIVISION ROADWAY DESIGN SECTION DESIGN CONCEPT REPORT CONSTRUCTION SEQUENCING PHASE III	ROUTE 303L	F.H.W.A. Arizona Division STATE ARIZ.	PROJECT NO. _____	FEDERAL ID NO. _____	SHEET NO. 3	TOTAL SHEETS 3	RECORD DRAWING
	NAME	DATE															
	DESIGN SMGLF	10/21															
DRAWN TMFSR	10/21																
CHECKED JBC/MKO	10/21																
 <small>101 N. 1st AVENUE, #2900, PHOENIX, AZ 85003 T 602.253.1200, F 602.253.1202, WWW.JACOBS.COM</small>	MILEPOST 136.0	LOCATION SR 303L LAKE PLEASANT PARKWAY TO I-17			SHEET OF												
	STRUCTURE NO.	TRACS NO. M698701X			_____ OF _____												