


|    |                                   |       |         |
|----|-----------------------------------|-------|---------|
| NO | DESCRIPTION OF REVISIONS          | DATE  | MADE BY |
| 1  | 2012 ORIGINAL ISSUE - NEW DRAWING | 01/12 | C. COLE |
| 2  |                                   |       |         |
| 3  |                                   |       |         |
| 4  |                                   |       |         |

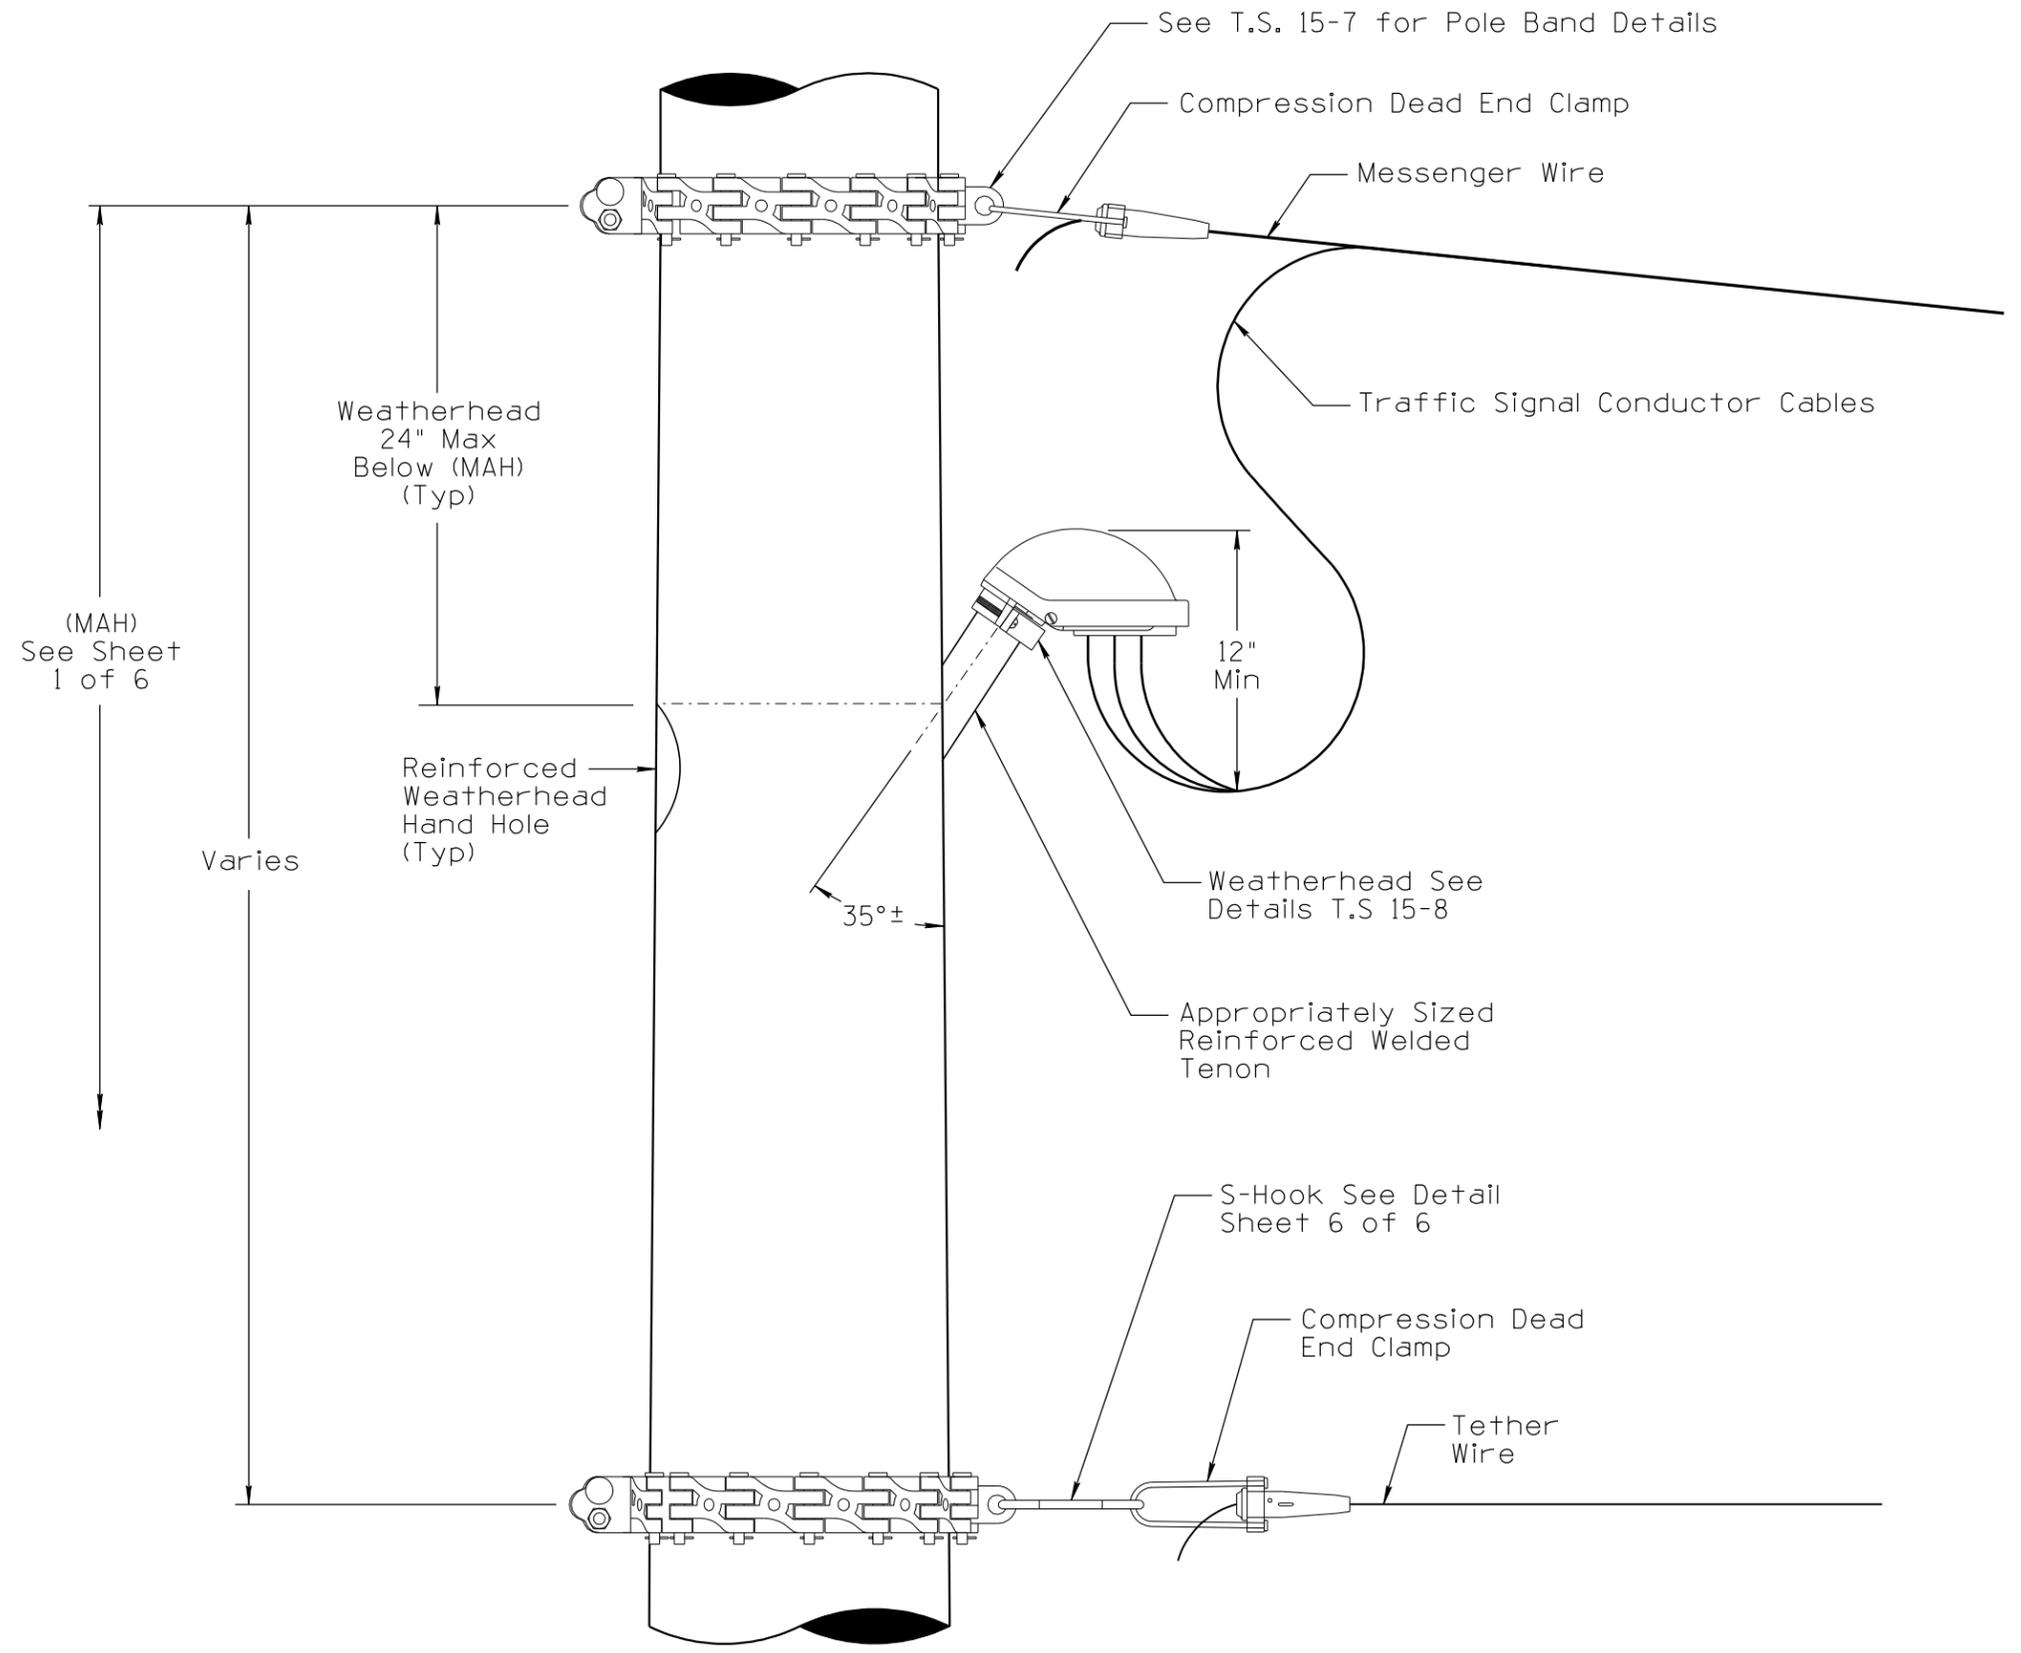

**STEEL POLE MESSENGER, TETHER AND WEATHERHEAD ATTACHMENT DETAIL**

NOT TO SCALE

|                           |   |             |           |
|---------------------------|---|-------------|-----------|
| DESIGN APPROVED           | ARIZONA DEPARTMENT OF TRANSPORTATION<br>INTERMODAL TRANSPORTATION DIVISION<br>TRAFFIC SIGNALS AND LIGHTING<br>STANDARD DRAWINGS | REVISION    | 01/12     |
| <b>SIGNATURE</b>          |   | DRAWING NO. | T.S. 15-1 |
| APPROVED FOR DISTRIBUTION | SPAN WIRE SIGNALS AND LIGHTING<br>STEEL POLE ATTACHMENT DETAILS   | SHEET NO.   | 3 OF 6    |
| <b>ON FILE</b>            |   |             |           |