



NO	1	2010 EDITION	DESCRIPTION OF REVISIONS	MADE BY	C. COLE	DATE	03/10	NO	3	4	DESCRIPTION OF REVISIONS	MADE BY	DATE
----	---	--------------	--------------------------	---------	---------	------	-------	----	---	---	--------------------------	---------	------

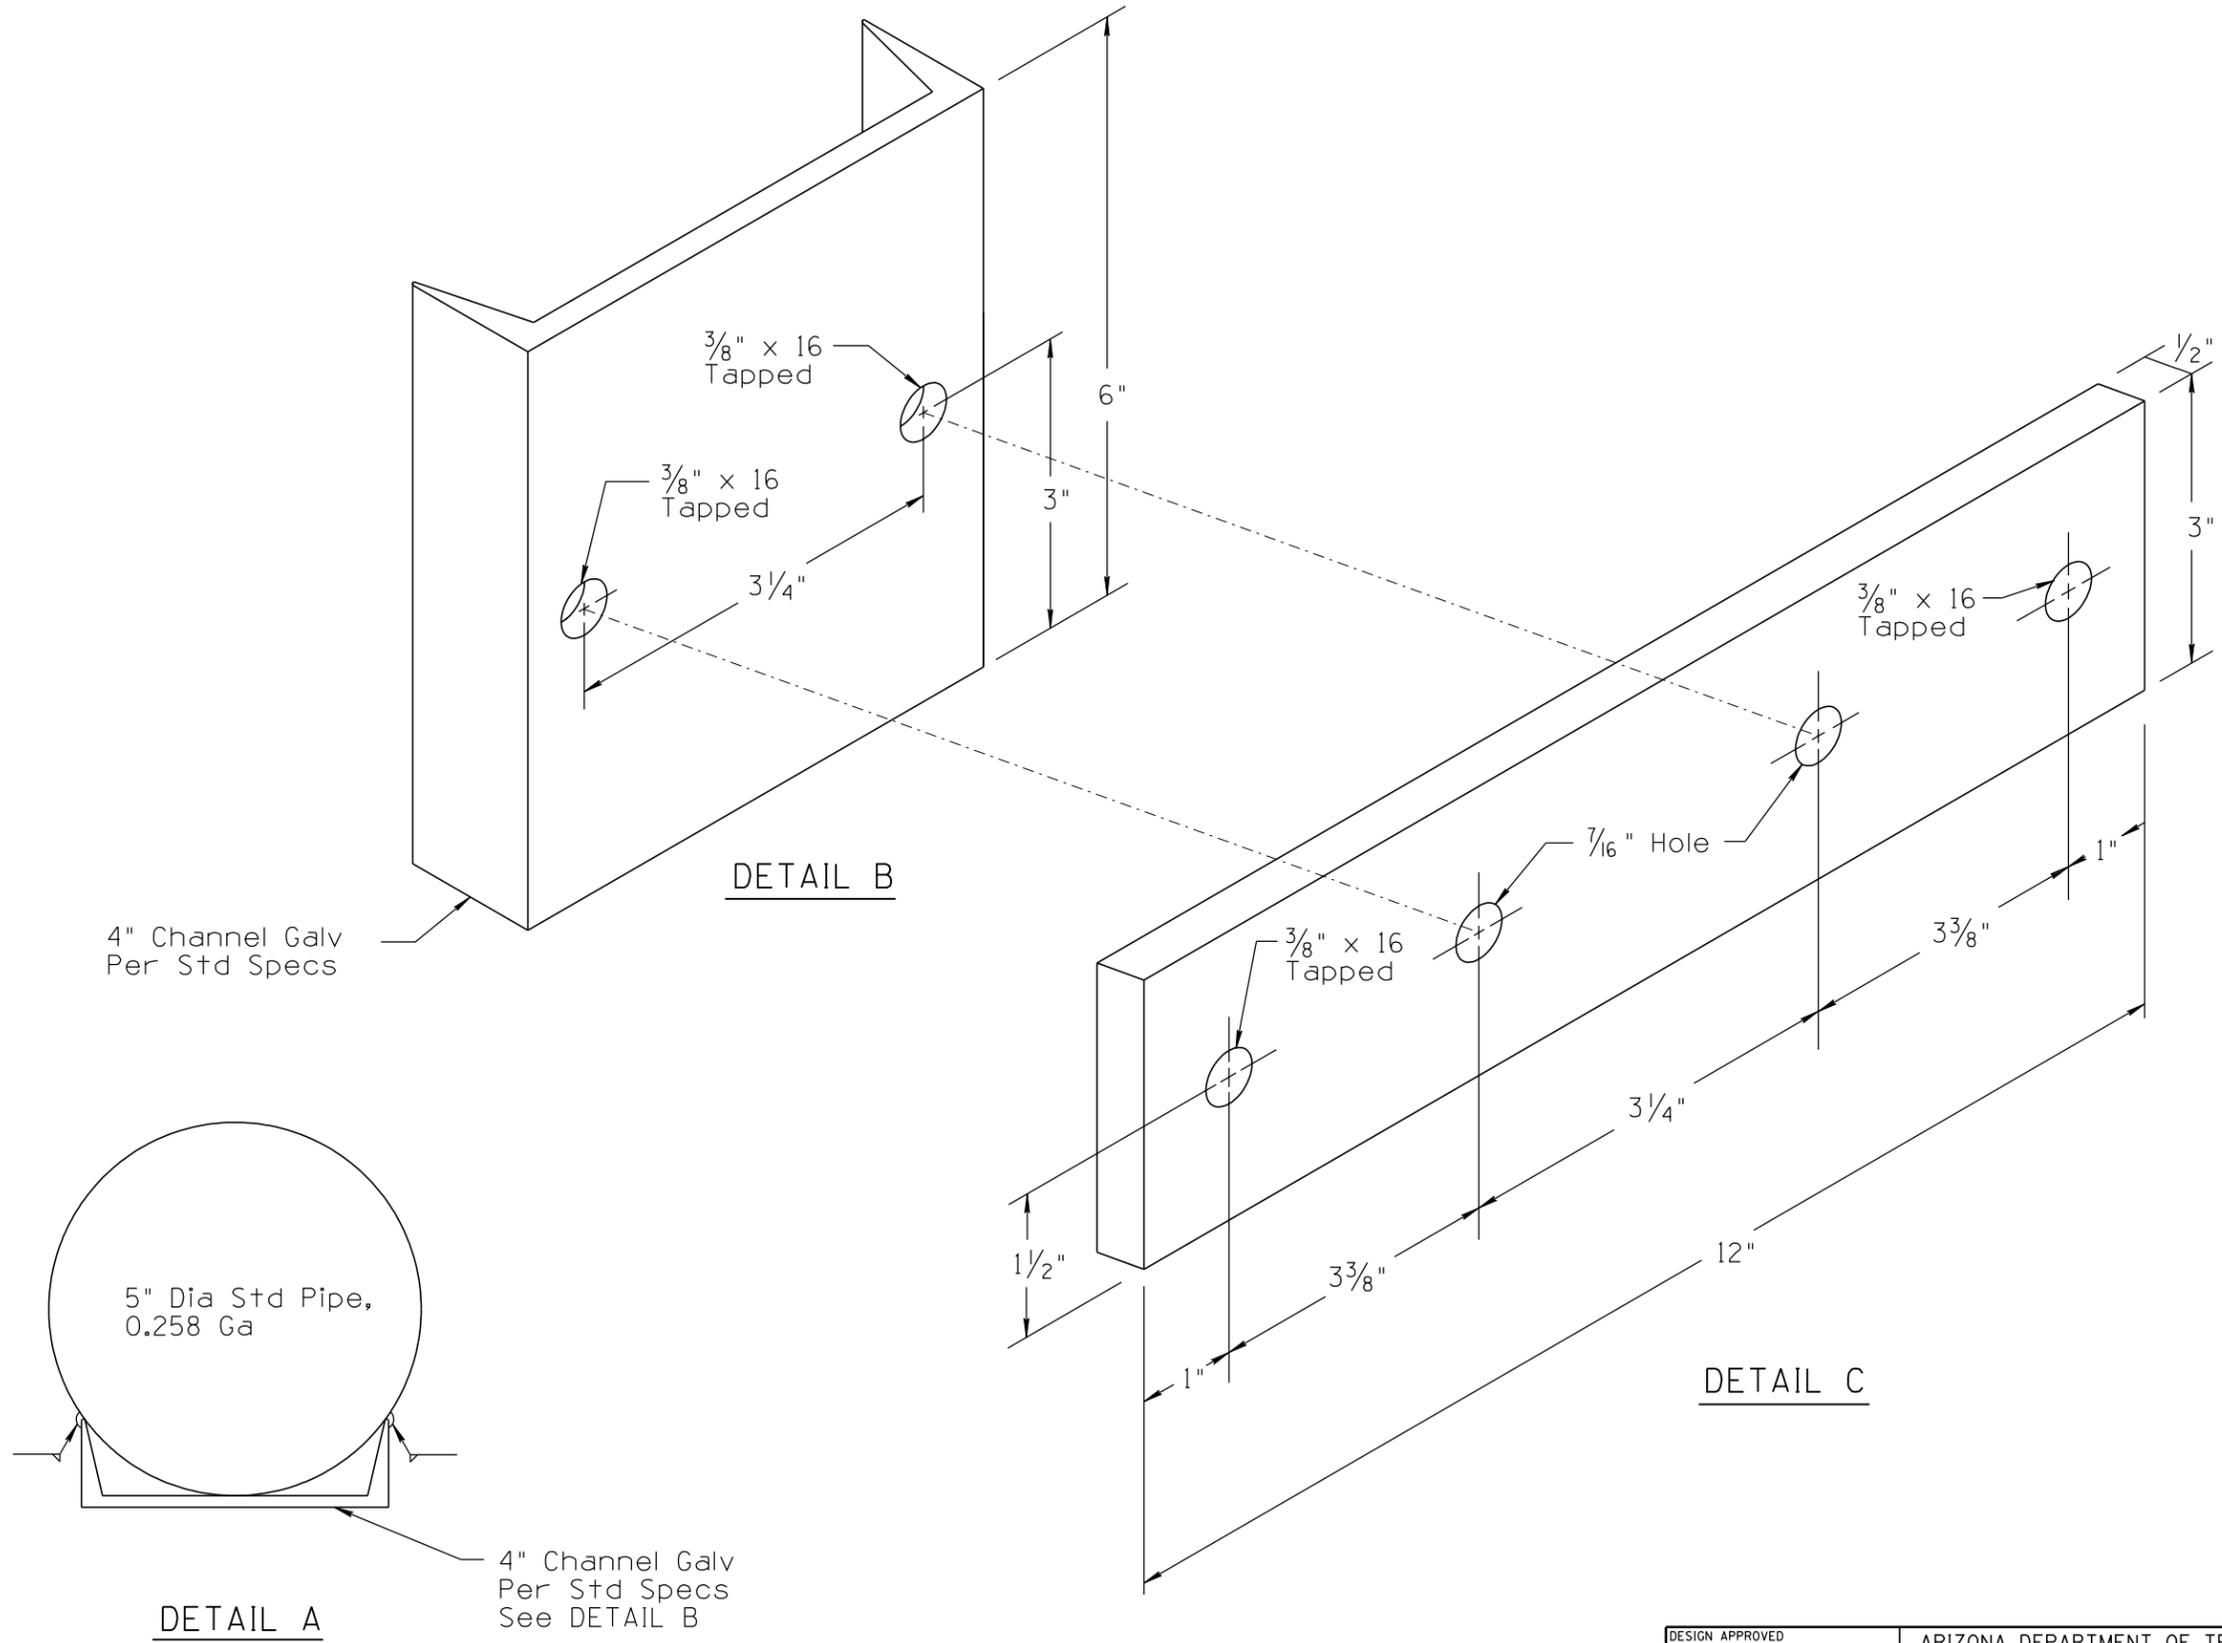

4" Channel Galv
Per Std Specs

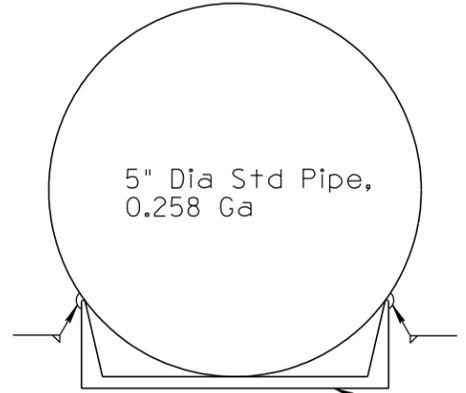

5" Dia Std Pipe,
0.258 Ga

DETAIL A

4" Channel Galv
Per Std Specs
See DETAIL B

DETAIL B

DETAIL C

NOT TO SCALE

DESIGN APPROVED	ARIZONA DEPARTMENT OF TRANSPORTATION INTERMODAL TRANSPORTATION DIVISION TRAFFIC SIGNALS AND LIGHTING STANDARD DRAWINGS	REVISION	03/10
SIGNATURE		DRAWING NO.	T.S. 3-8
APPROVED FOR DISTRIBUTION	POLE MOUNT DETAILS FOR TYPE III CONTROL CABINET	SHEET NO.	2 OF 2
ON FILE			