


NO.	DESCRIPTION OF REVISIONS	DATE

DATE	LOCATION	REVISIONS	FINISHED PLANS	SURVEY NO.


F.H.W.A. REGION	STATE	PROJECT NO.	SHEET NO.	TOTAL SHEETS	AS BUILT
9	ARIZ.	260-B(008)A	6	32	
260 GI 260					

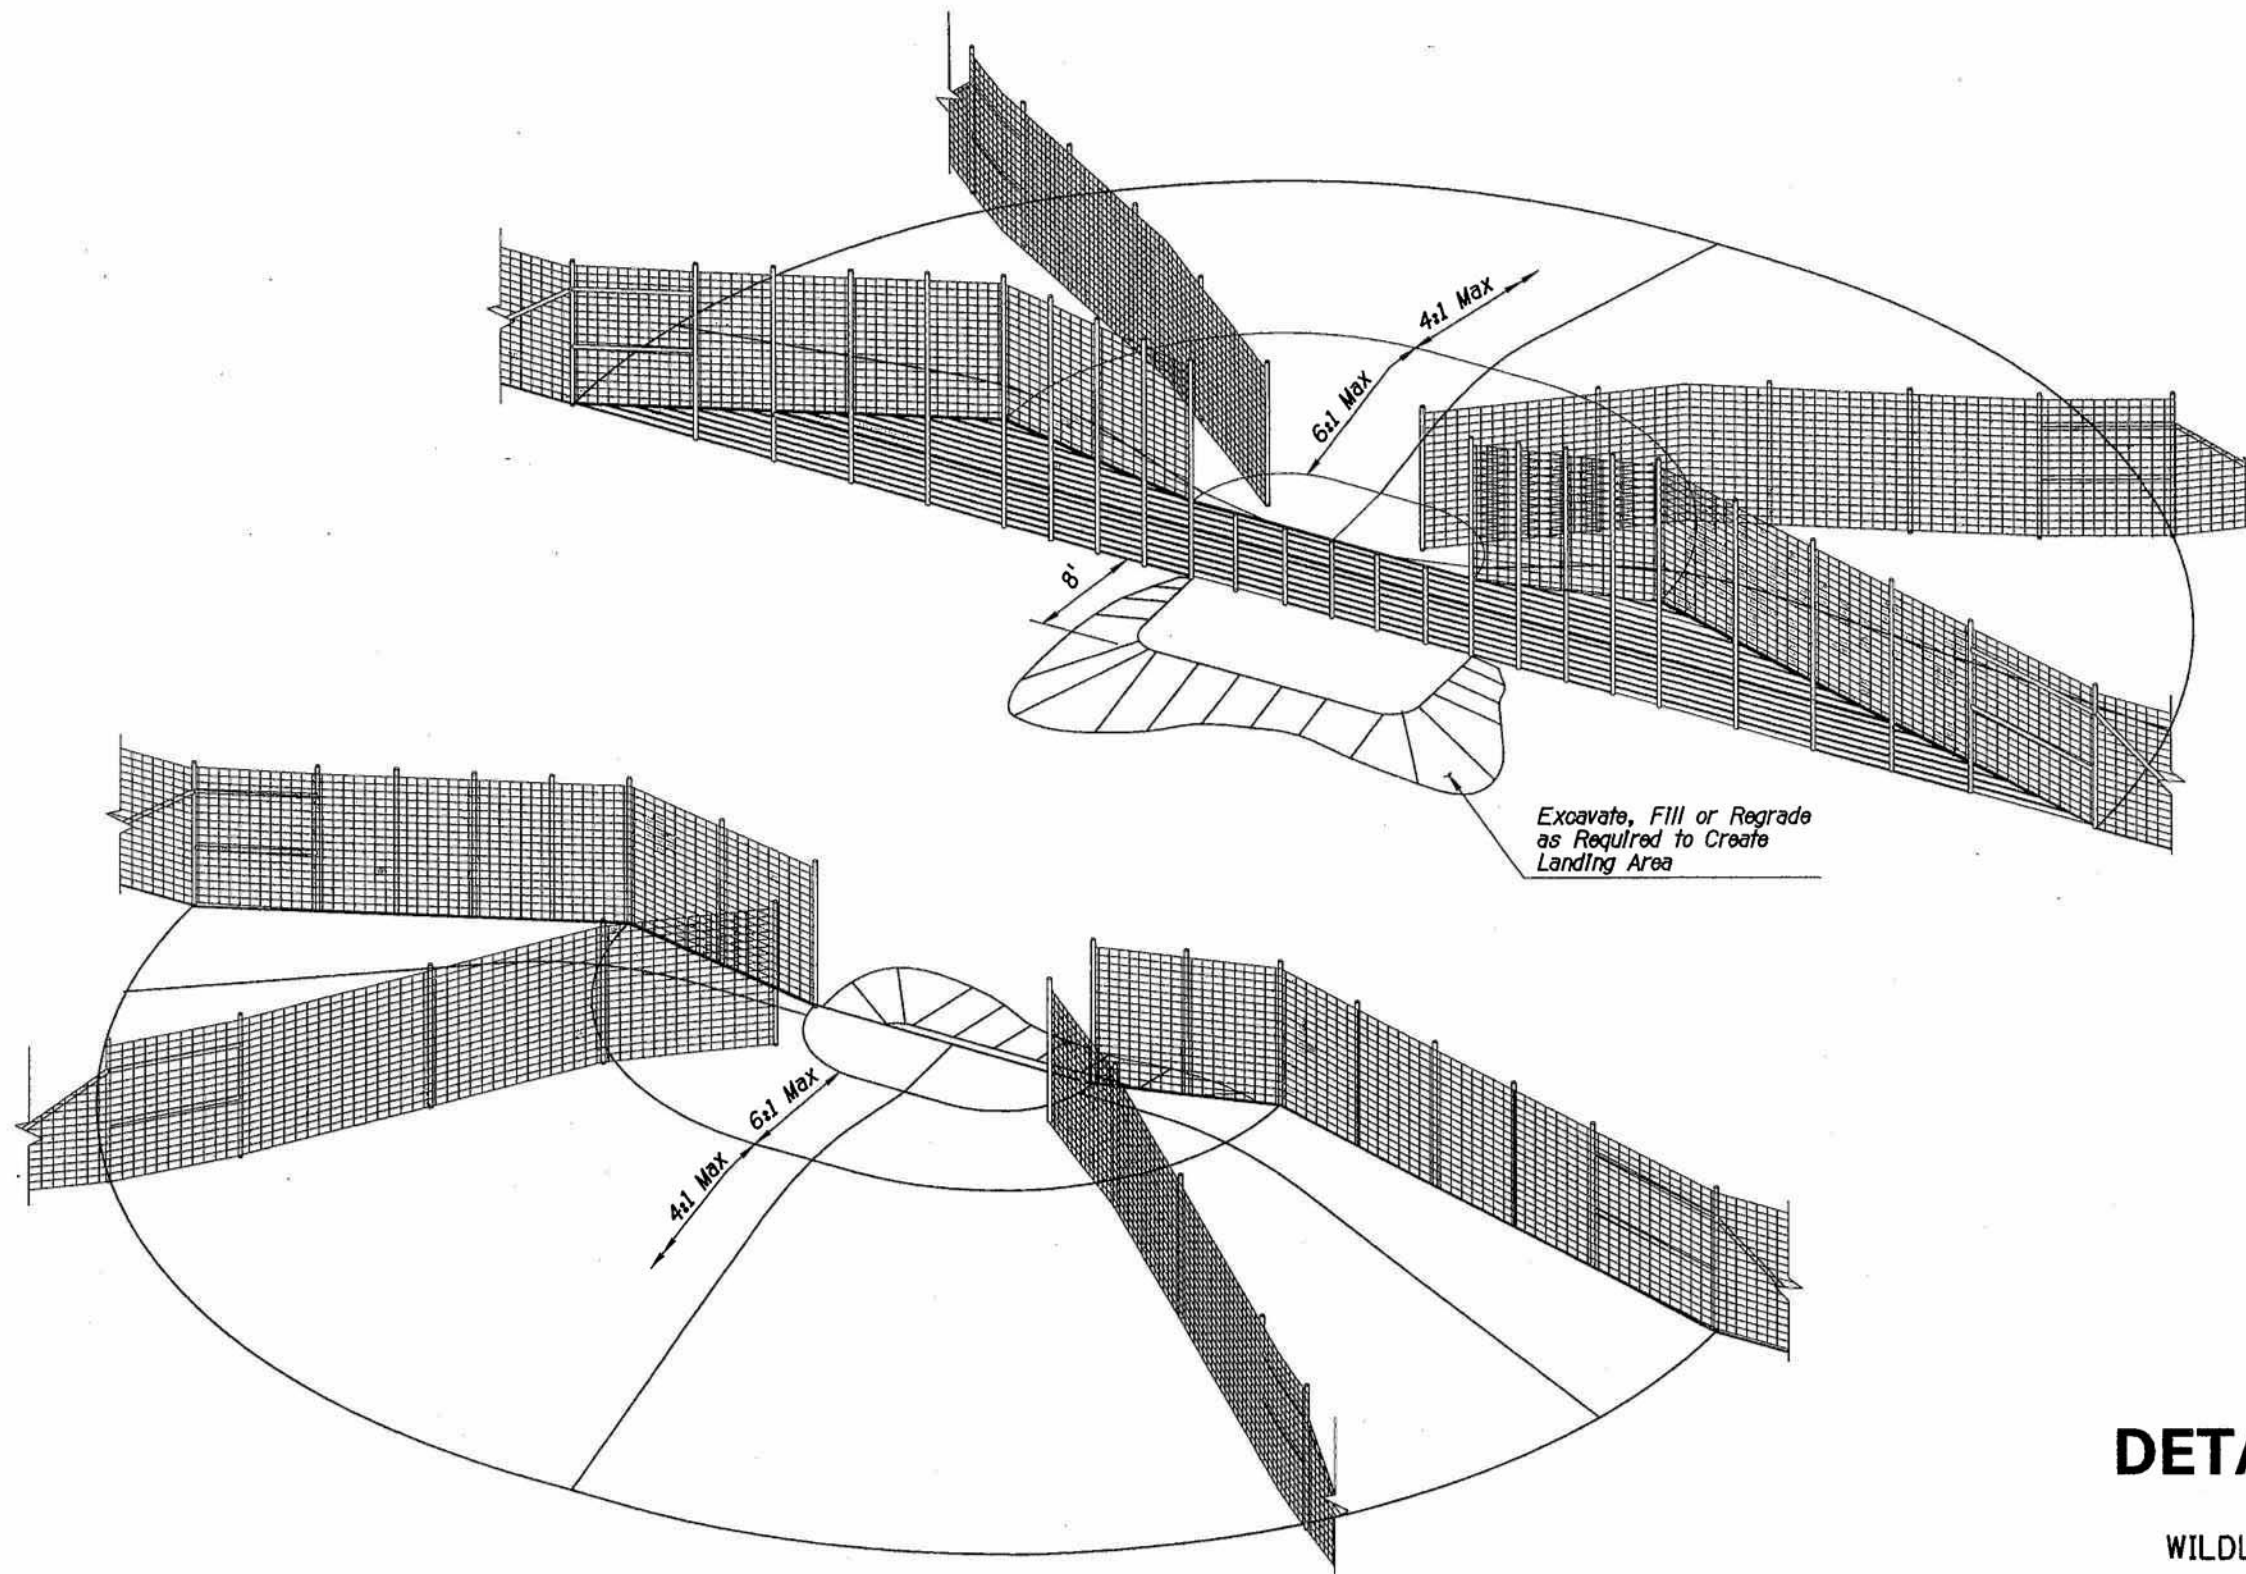

TYPE 1
PERSPECTIVE

DETAIL B



WILDLIFE RAMP

		NAME	DATE	ARIZONA DEPARTMENT OF TRANSPORTATION INTERMODAL TRANSPORTATION DIVISION	PRELIMINARY 95% Review NOT FOR CONSTRUCTION OR RECORDING
DESIGN		MAC	04-05		
DRAWN		HIN	04-05		
CHECKED		KJR	04-05		
AZTEC 		4501 E. McDowell Road Phoenix, AZ 85006-4505 Tel (602) 454-0402 Fax (602) 454-0403 www.aztecinc.com		DETAIL SHEET DETAIL B	
ROUTE	LOCATION				
SR 260	MP 260-263 Wildlife Fencing				
TRACS NO. H6611 01 C				260-B(008)A	OF


NO.	DATE	DESCRIPTION OF REVISIONS

DATE	LOCATION	REVISIONS	FINISHED PLANS	SURVEY NO.

TYPE 1 LINEAR INSTALLATION

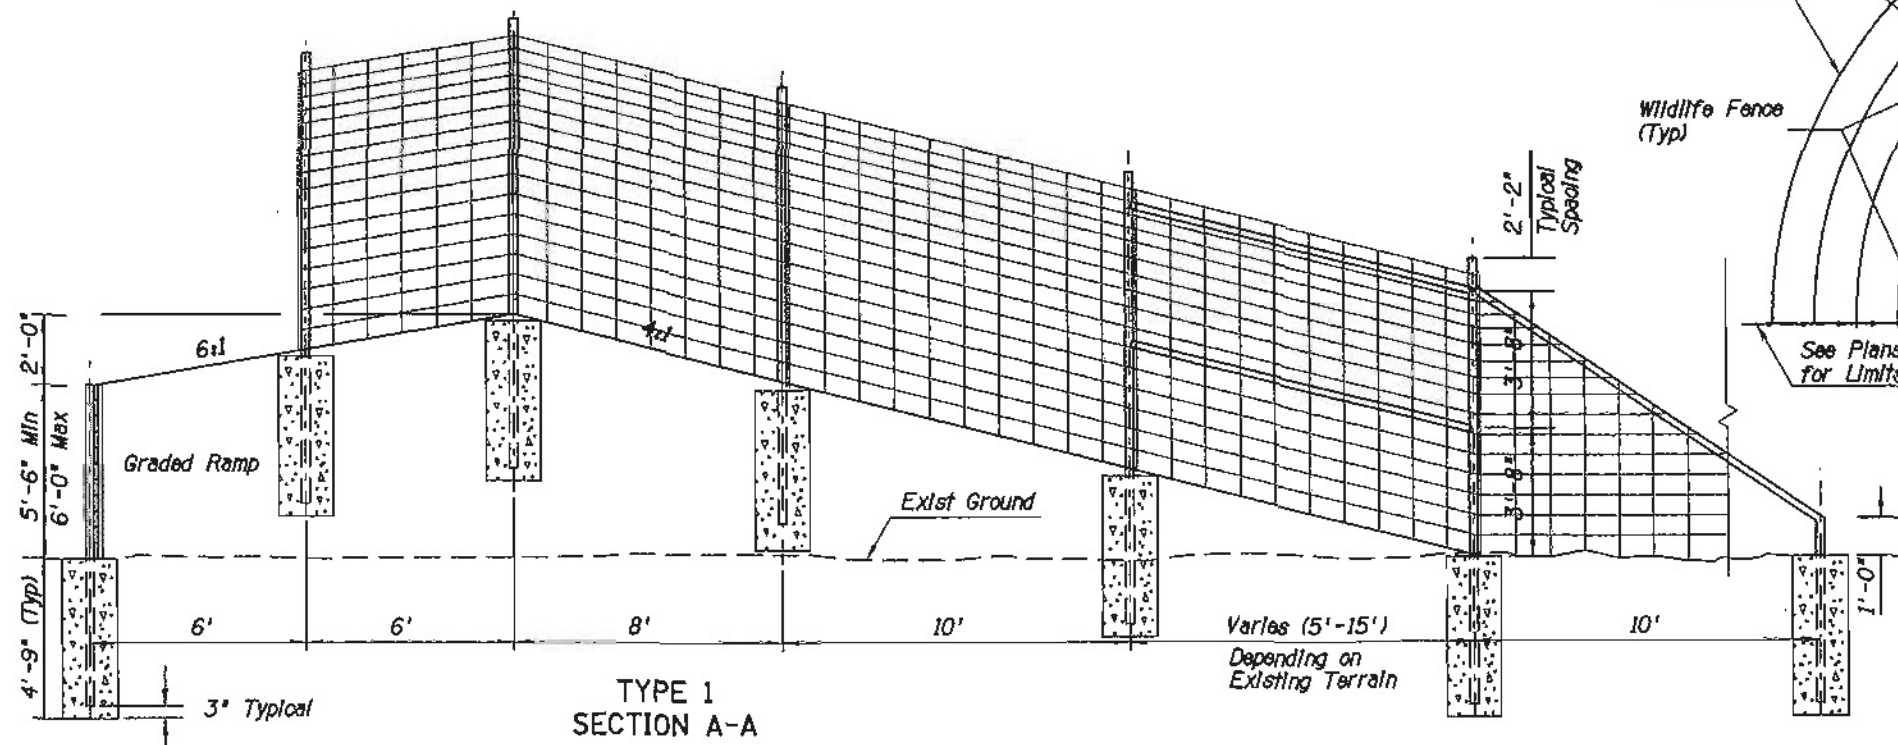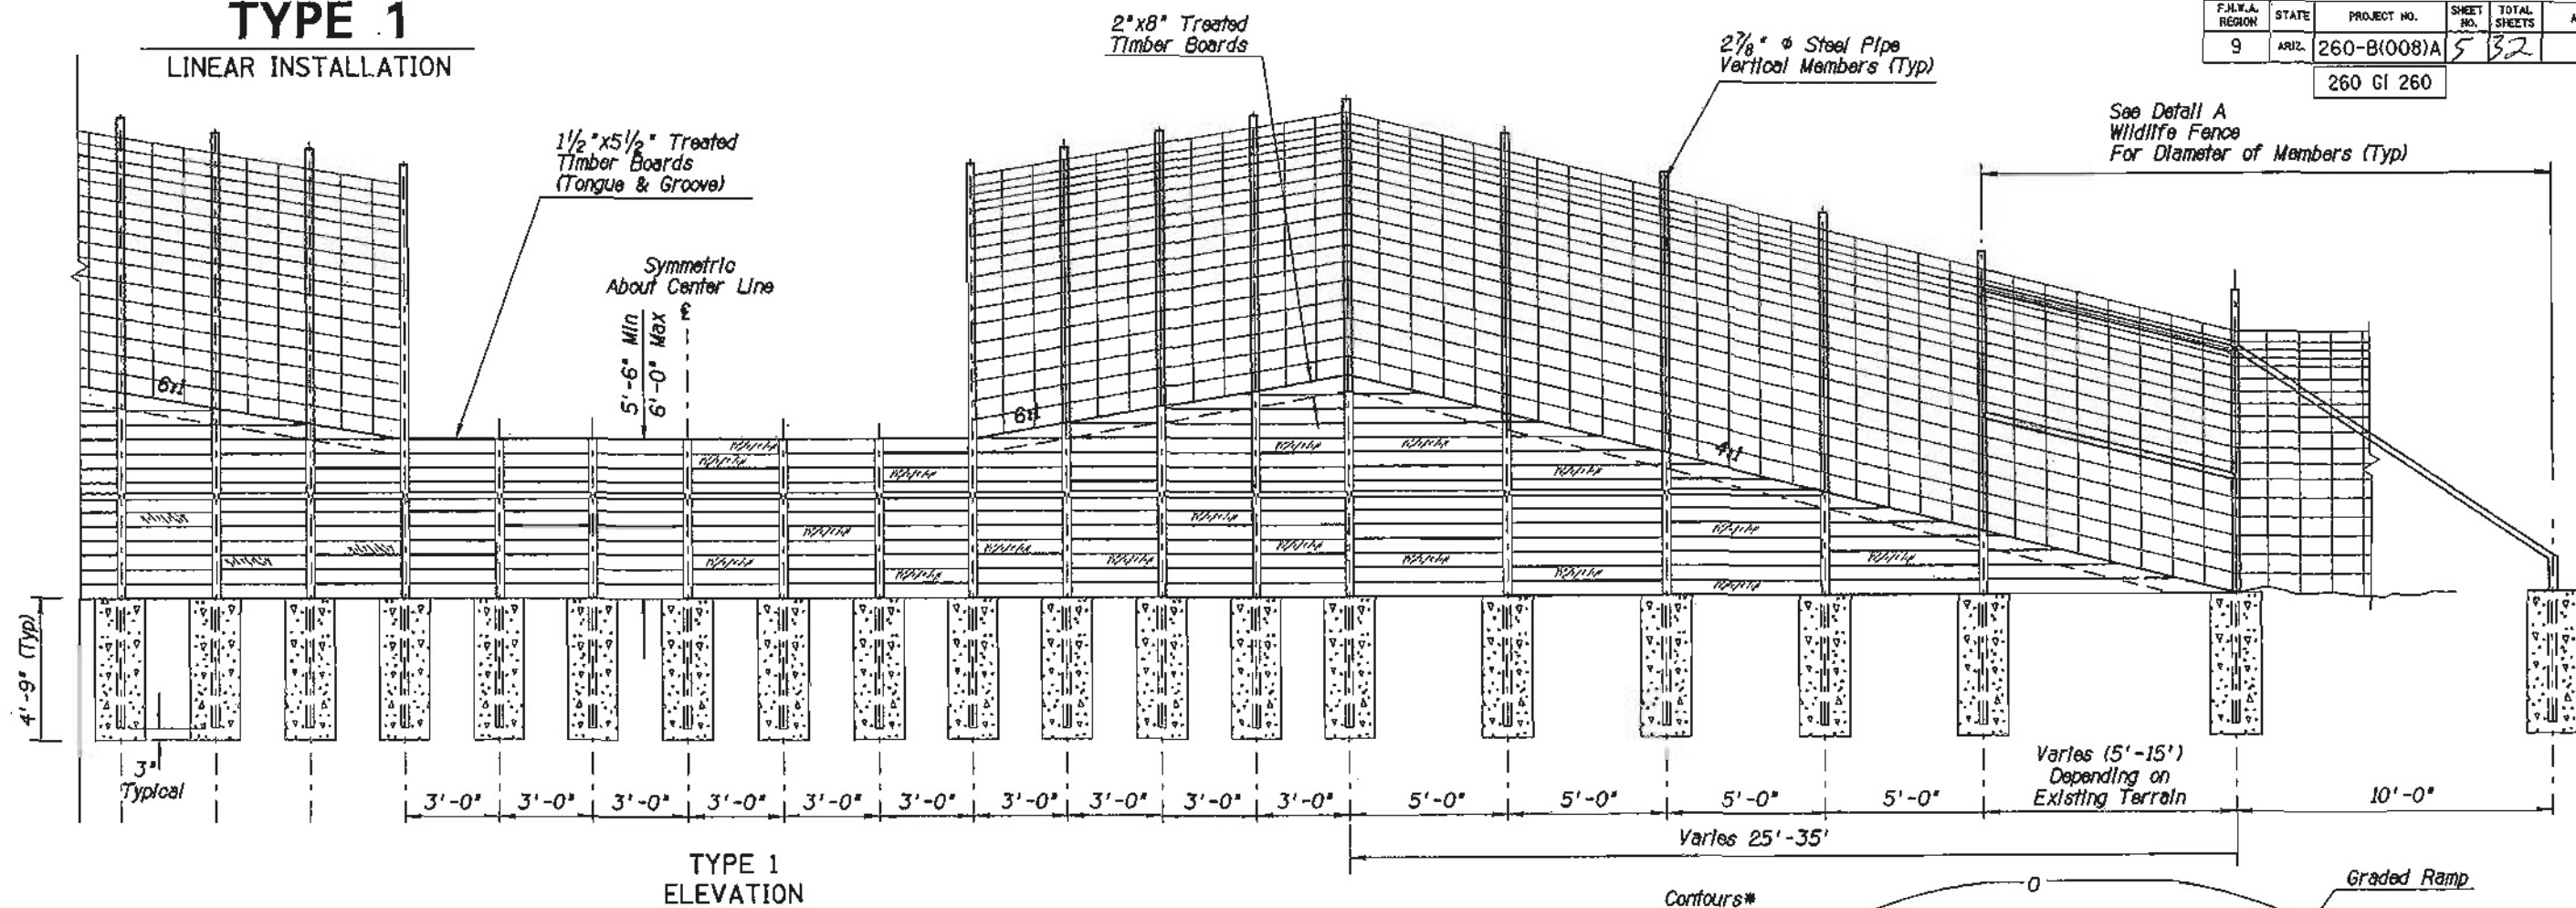

*Contours Based on Existing Ground Elevation of Zero

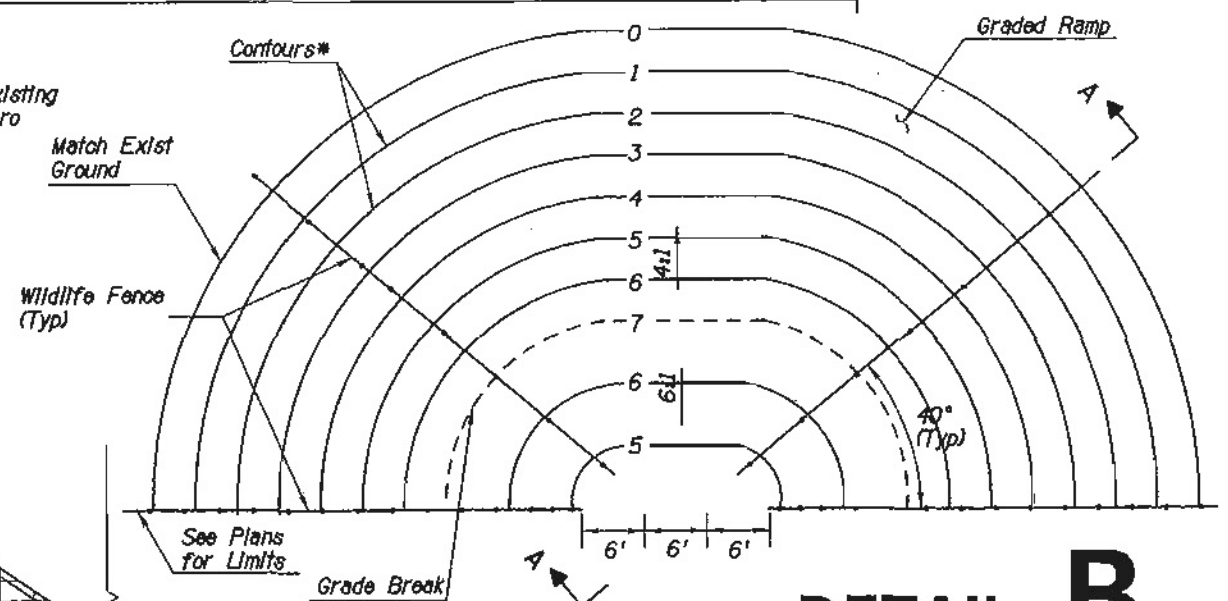

DETAIL B WILDLIFE IN-LINE RAMP

DESIGN	MAC	DATE	04-05	ARIZONA DEPARTMENT OF TRANSPORTATION INTERMODAL TRANSPORTATION DIVISION	PRELIMINARY 95% Review NOT FOR CONSTRUCTION OR RECORD
DRAWN	HN	DATE	04-05		
CHECKED	KJR	DATE	04-05		
AZTEC				DETAIL SHEET DETAIL B	
ROUTE	SR 260	LOCATION	MP 260-263 Wildlife Fencing		
TRACS NO. H6611 01 C				260-B(008)A	SHEET 3 OF 3