


F.H.W.A. REGION	STATE	PROJECT NO.	SHEET NO.	TOTAL SHEETS	AS BUILT
9	ARIZ.	S89-A(200)A	21A	321	

S89A YV 326

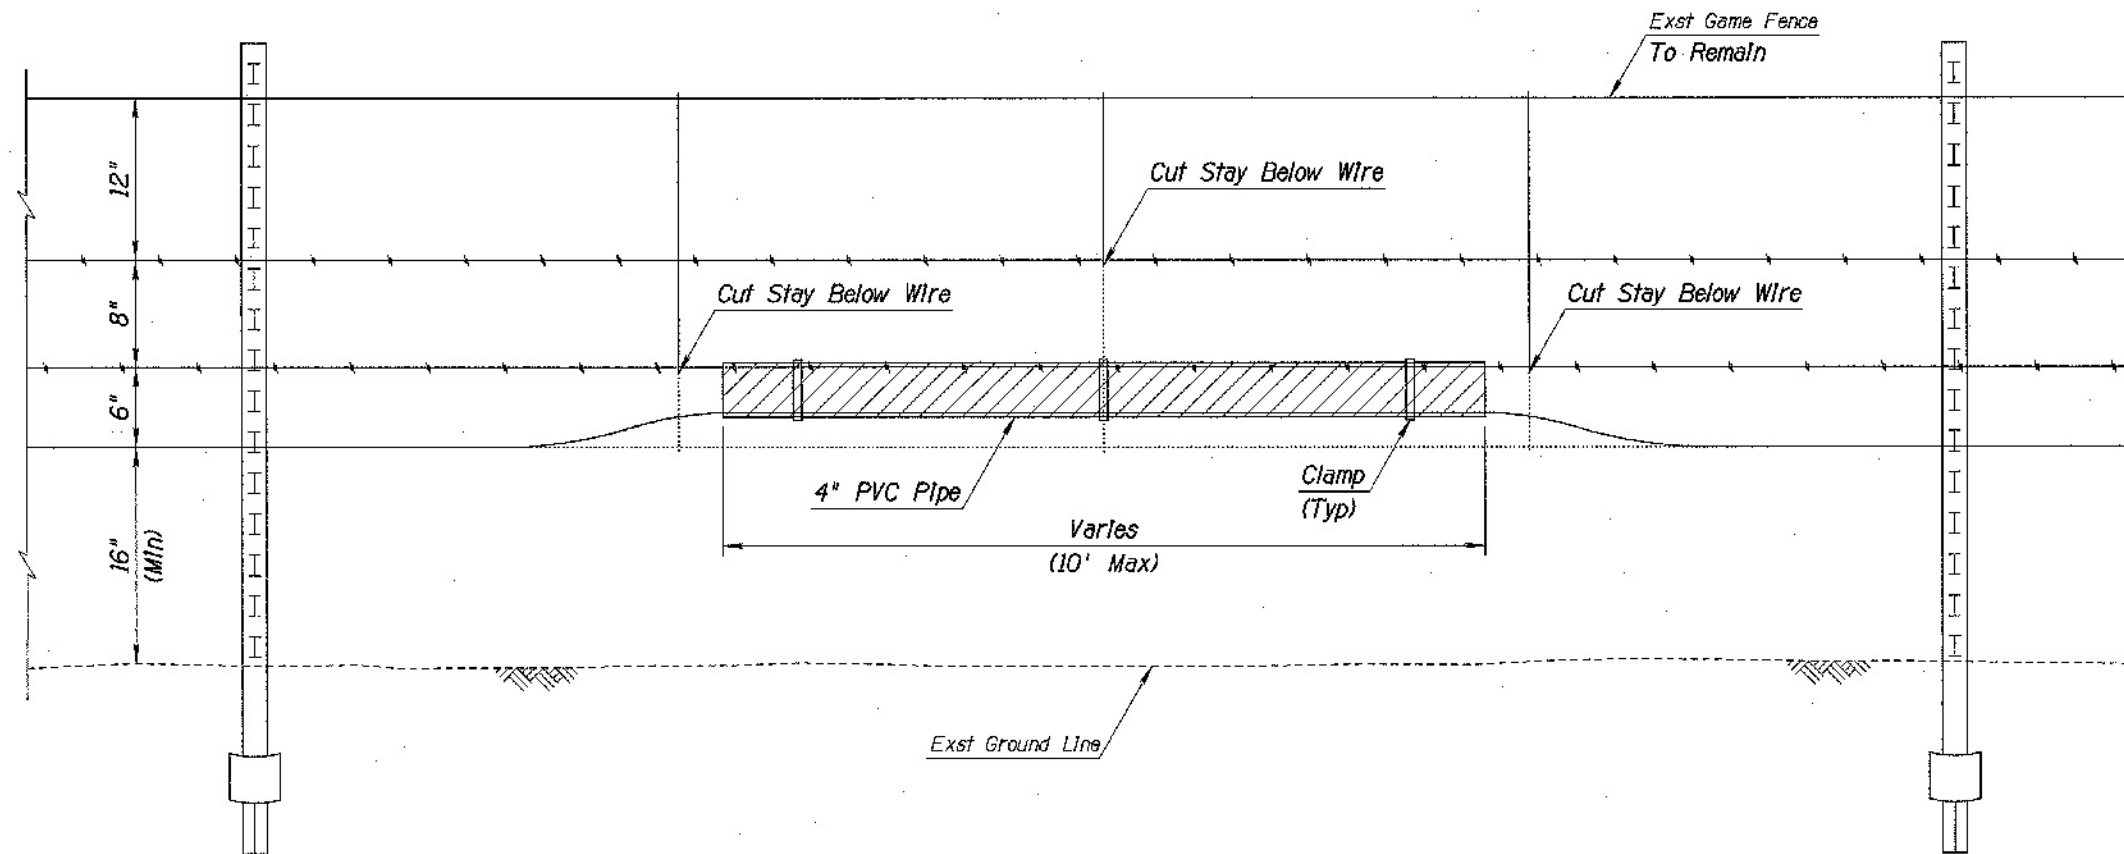

NOTES:

1. Locations to be determined by the Engineer, AZGF Unit Manager and Property Owners.
2. Length of Goat Bar to be Determined by the Engineer based on Location.
3. PVC Pipe Shall be Schedule 40.
4. Cut Pipe along Length to Install Over Wires, and Attach 3 Clamps per Goat Bar.

DETAIL I
GOAT BAR



DESIGN	MDB	DATE	09-11	ARIZONA DEPARTMENT OF TRANSPORTATION INTERMODAL TRANSPORTATION DIVISION ROADWAY DESIGN SERVICES
DRAWN	WBE, JSK	DATE	09-11	
CHECKED	KHC	DATE	09-11	
TRANSPORTATION			AECOM	
ARIZONA TECHNICAL SERVICES, INC. 23318 KENNETH H. COLE 9-16-11 ARIZONA, U.S.A. Expire 9/30/2015			DETAIL SHEET DETAIL I	
ROUTE	SS 89A, FAIN ROAD WIDENING			DWG NO. G-5.09A
TRACS NO.	H8160 01C	S89-A(200)A		OF

SURVEY NO. FINISHED PLANS REVISIONS DATE LOCATION FINISHED PLANS REVISIONS DATE LOCATION FINISHED PLANS REVISIONS DATE LOCATION