


# ARIZONA STATE OUTDOOR ADVERTISING PERMIT APPLICATION SITE DIAGRAM

Applicant ABC Sign Co Route: Hwy A Milepost: 242.80 Date: 3-25-08

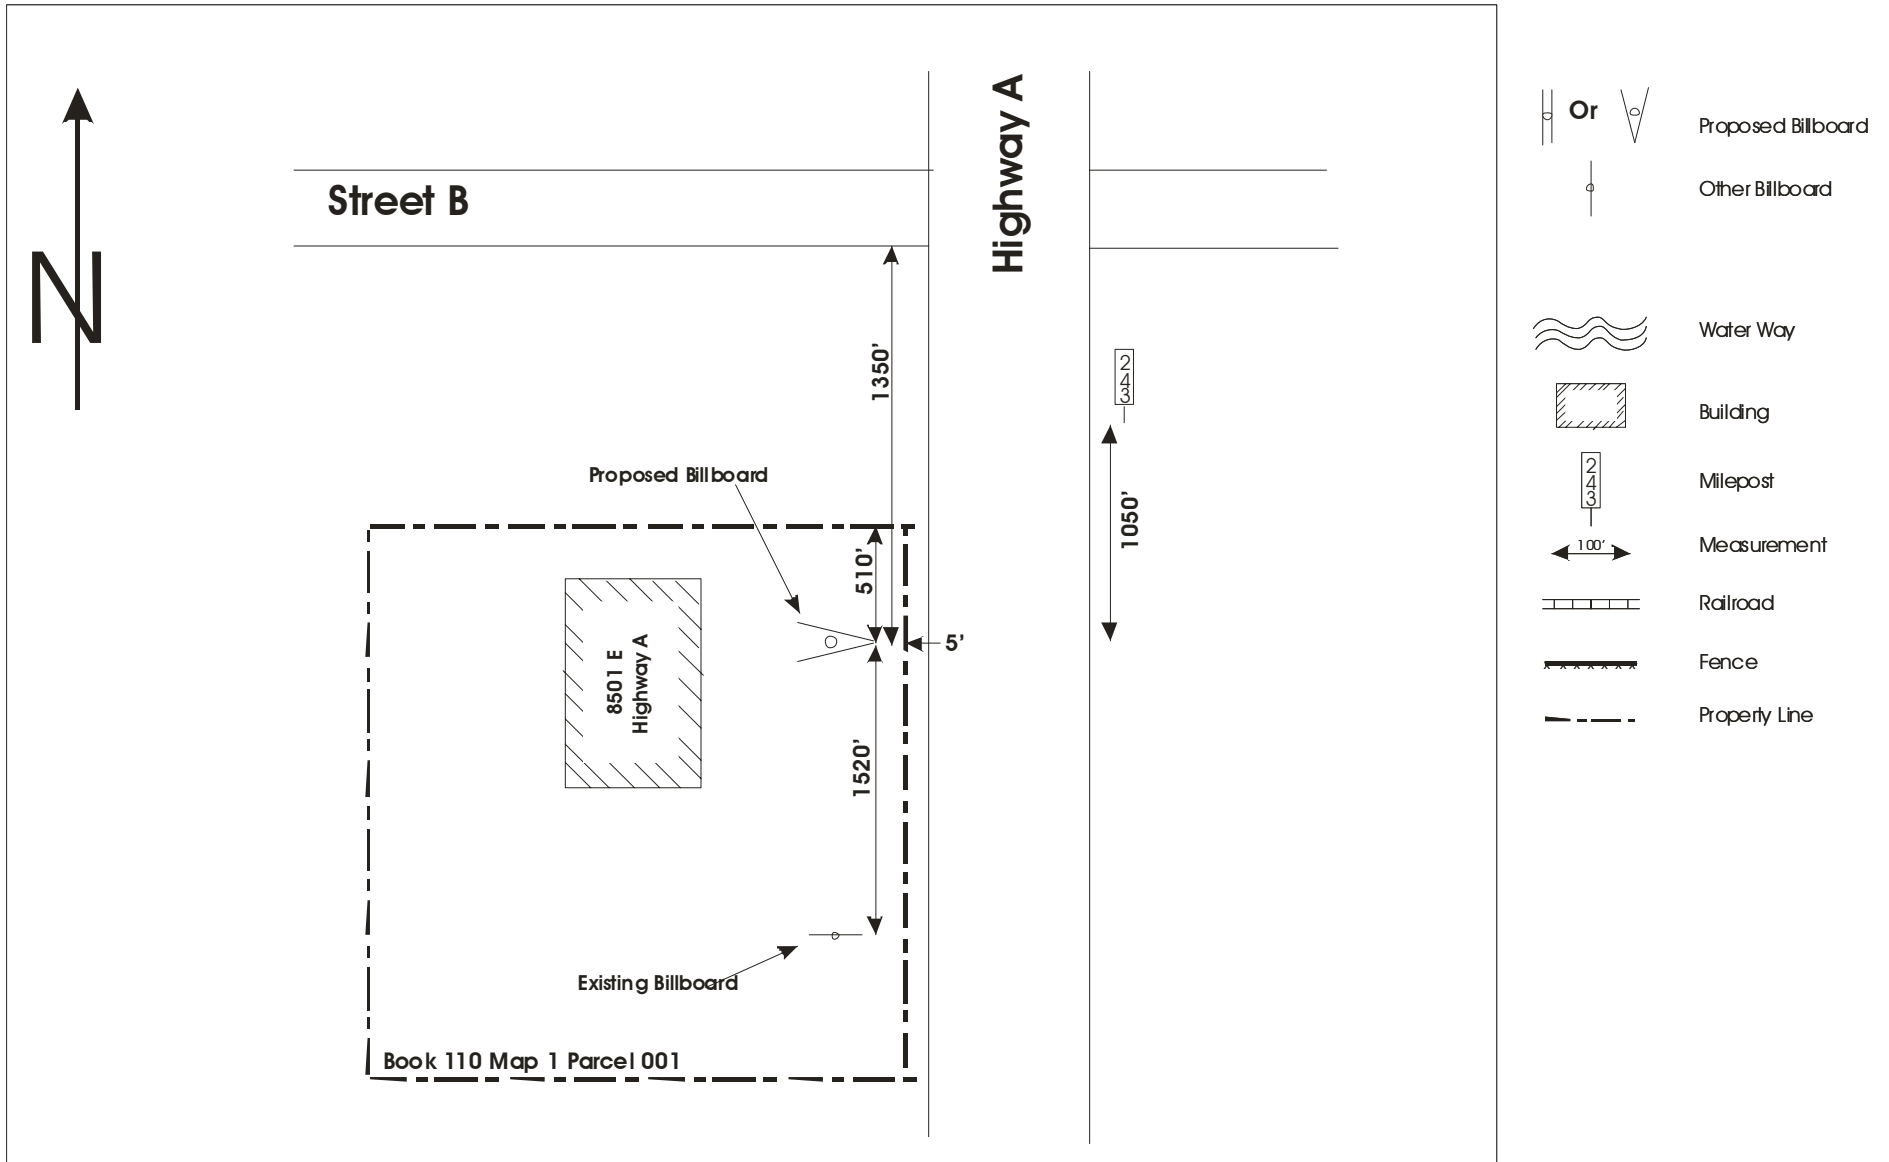

Property Description

Section: 12 Township: 1 S Range: 13 E Book-Map-Parcel 110-1-1