


NARANJA DR MULTI-USE PATH

LA CAÑADA DR TO FIRST AVE

ALTERNATIVE 1



MATCH LINE - SEE BELOW LEFT

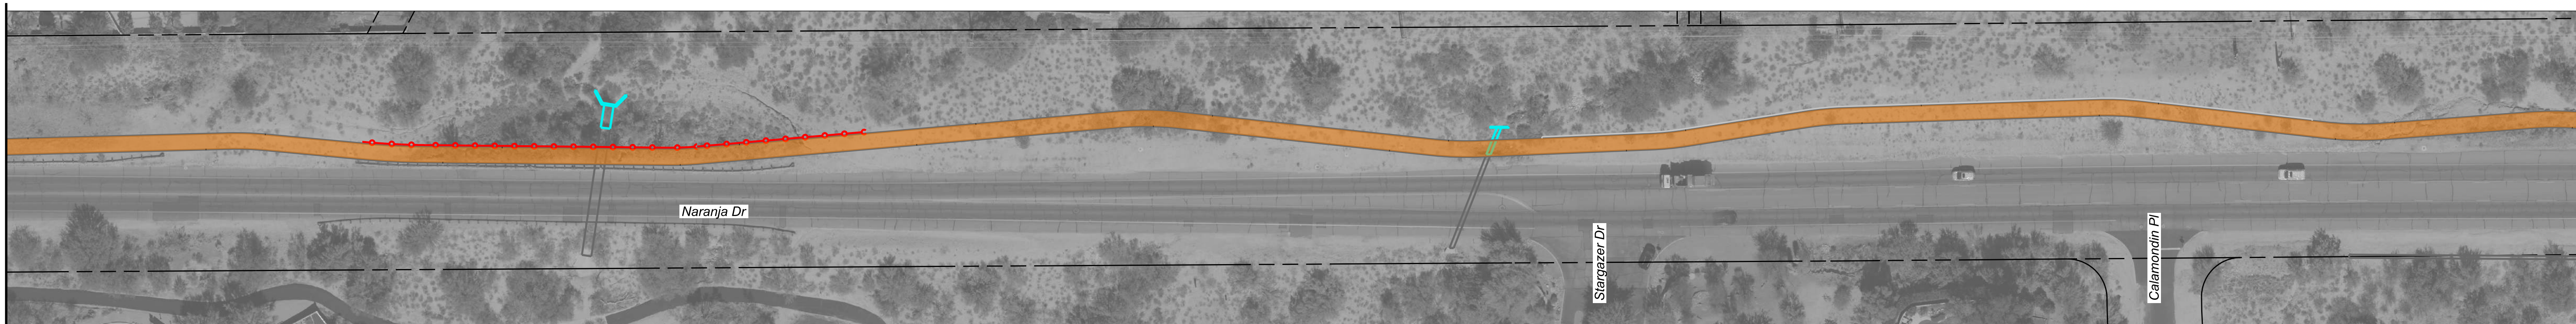

MATCH LINE - SEE BELOW LEFT



MATCH LINE - SEE BELOW LEFT



MATCH LINE - SEE ABOVE RIGHT




ADOT

ADOT Project No. T0438 03D

LEGEND



- Right-of-Way
- Retaining Wall
- Safety Rail
- Guardrail Relocation
- Multi-Use Path Area

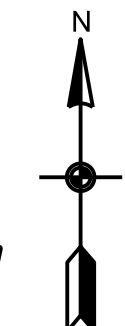

NARANJA DR MULTI-USE PATH

LA CAÑADA DR TO FIRST AVE

ALTERNATIVE 1

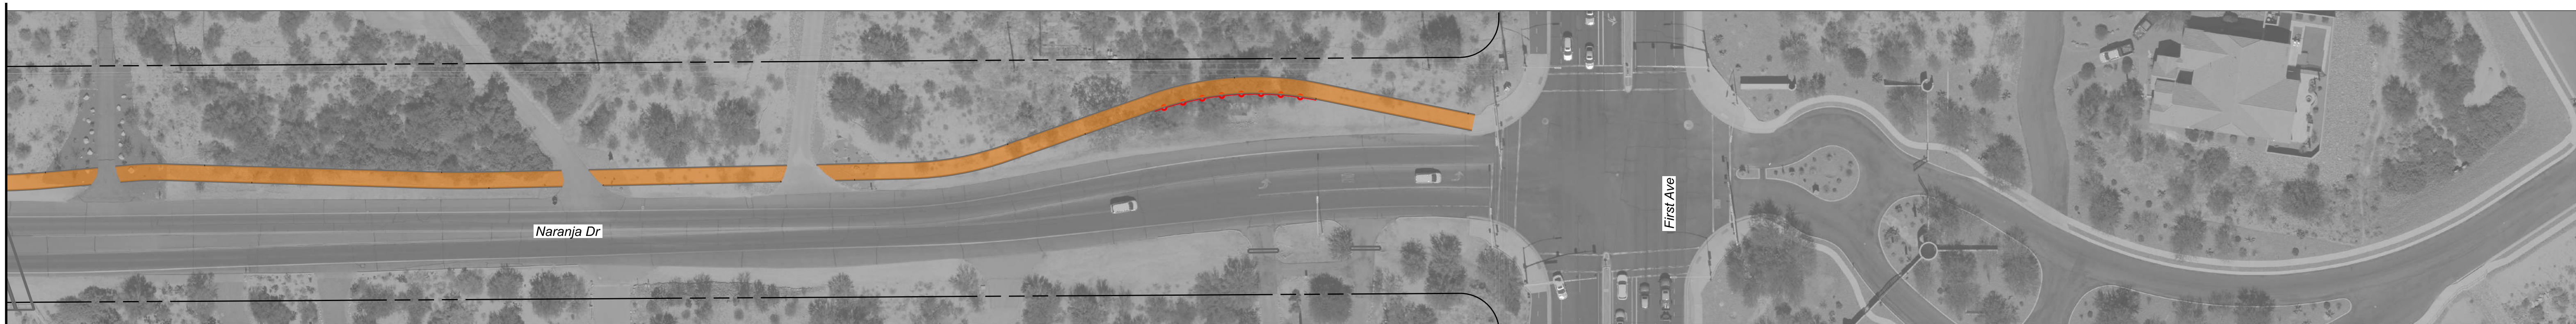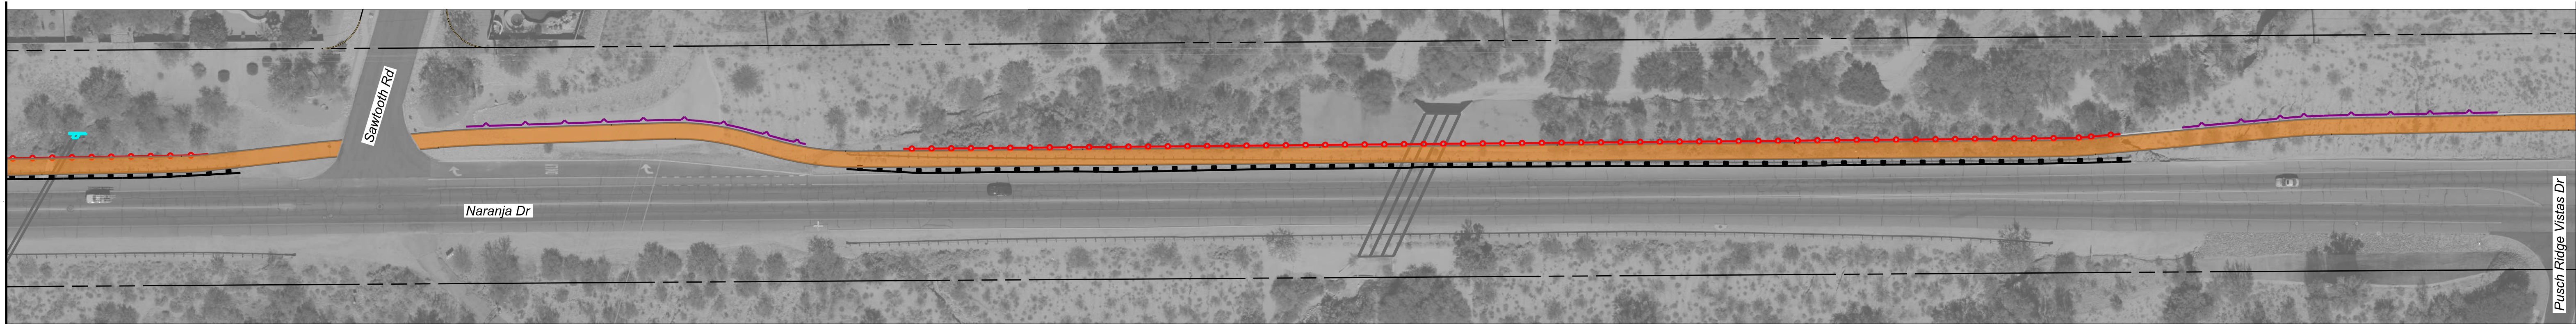

ADOT

ADOT Project No. T0438 03D

- LEGEND**
- Right-of-Way
 - Retaining Wall
 - Safety Rail
 - Guardrail Relocation
 - Multi-Use Path Area

