


# NARANJA DR MULTI-USE PATH

LA CAÑADA DR TO FIRST AVE


ALTERNATIVE 2



MATCH LINE - SEE BELOW LEFT

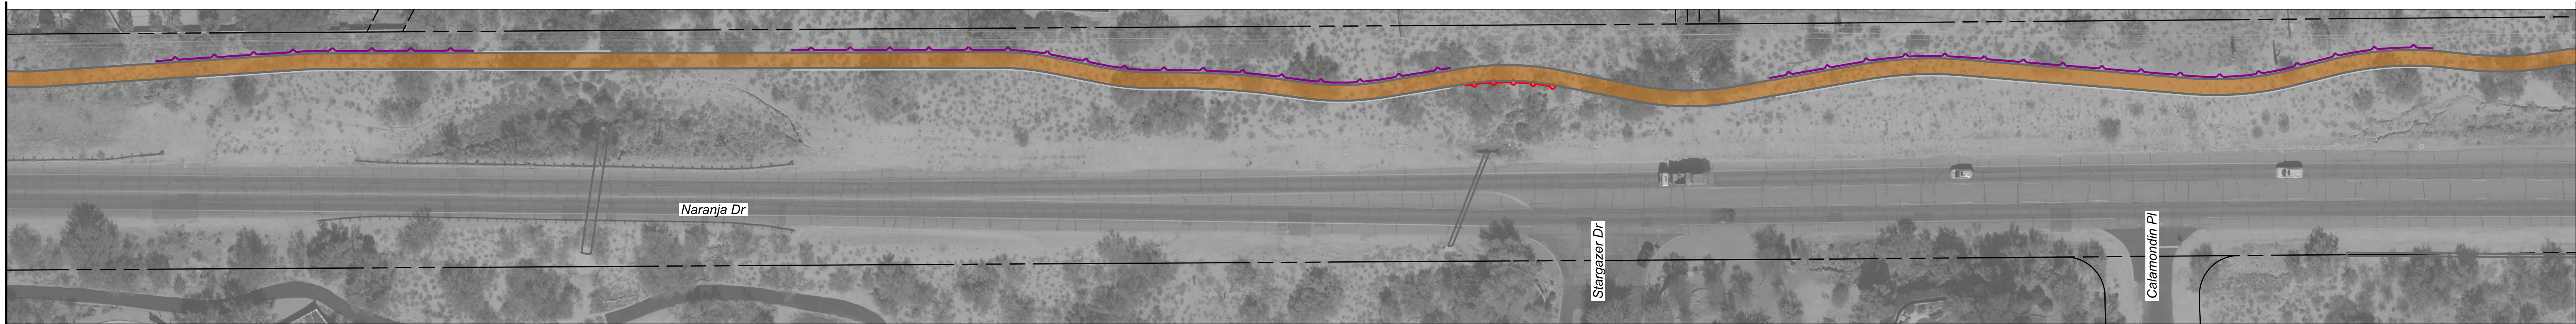

MATCH LINE - SEE BELOW LEFT

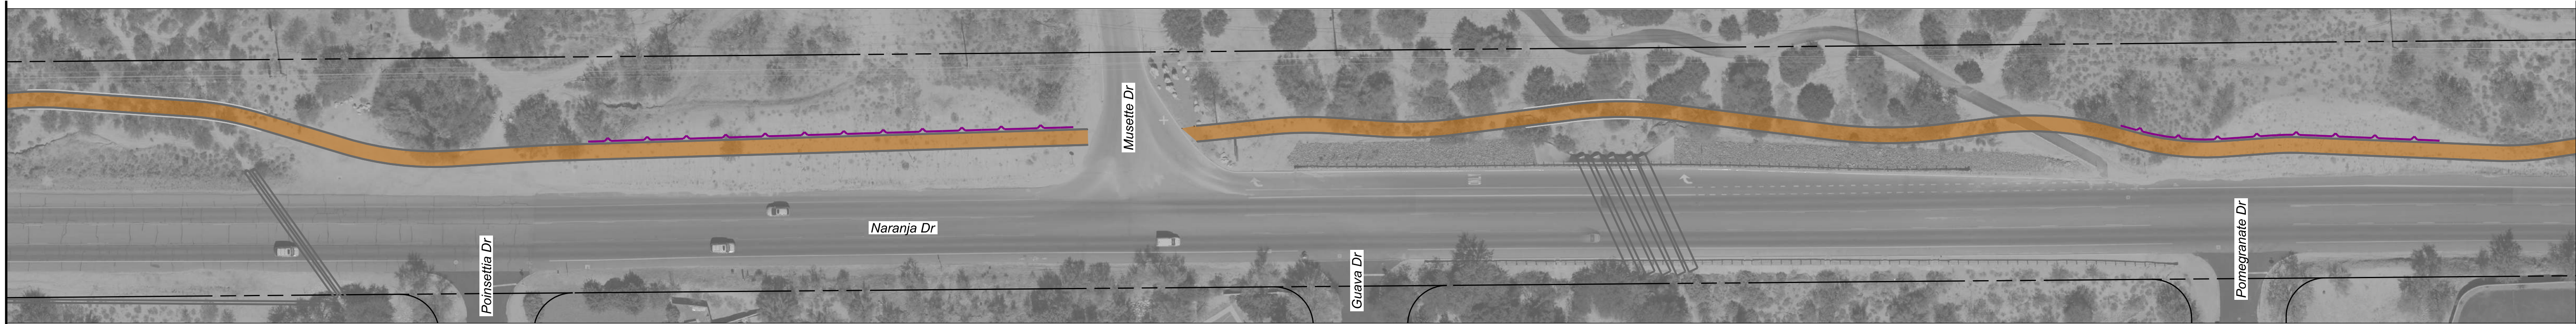

MATCH LINE - SEE BELOW LEFT








MATCH LINE - SEE ABOVE RIGHT




## ADOT

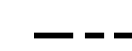ADOT Project No. T0438 03D

### LEGEND

-  Right-of-Way
-  Retaining Wall
-  Safety Rail
-  Guardrail Relocation
-  Multi-Use Path Area

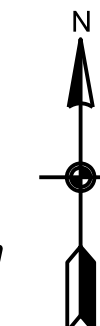




# NARANJA DR MULTI-USE PATH

LA CAÑADA DR TO FIRST AVE


ALTERNATIVE 2



MATCH LINE - SEE BELOW LEFT

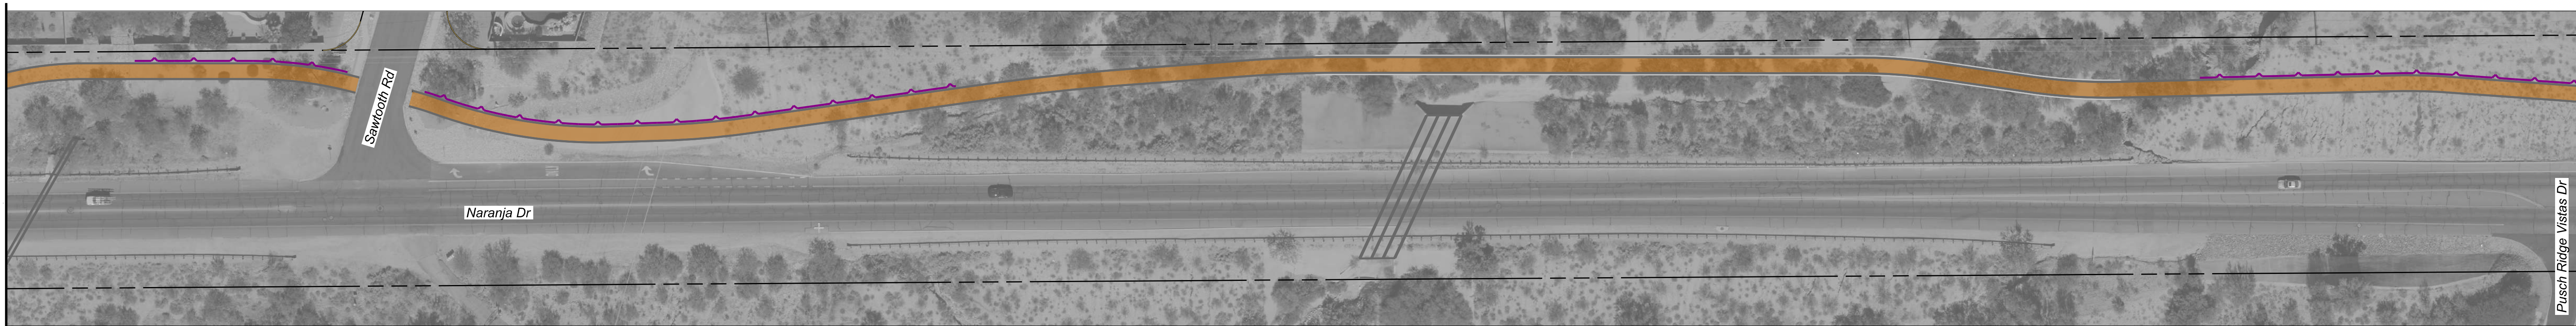

MATCH LINE - SEE BELOW LEFT

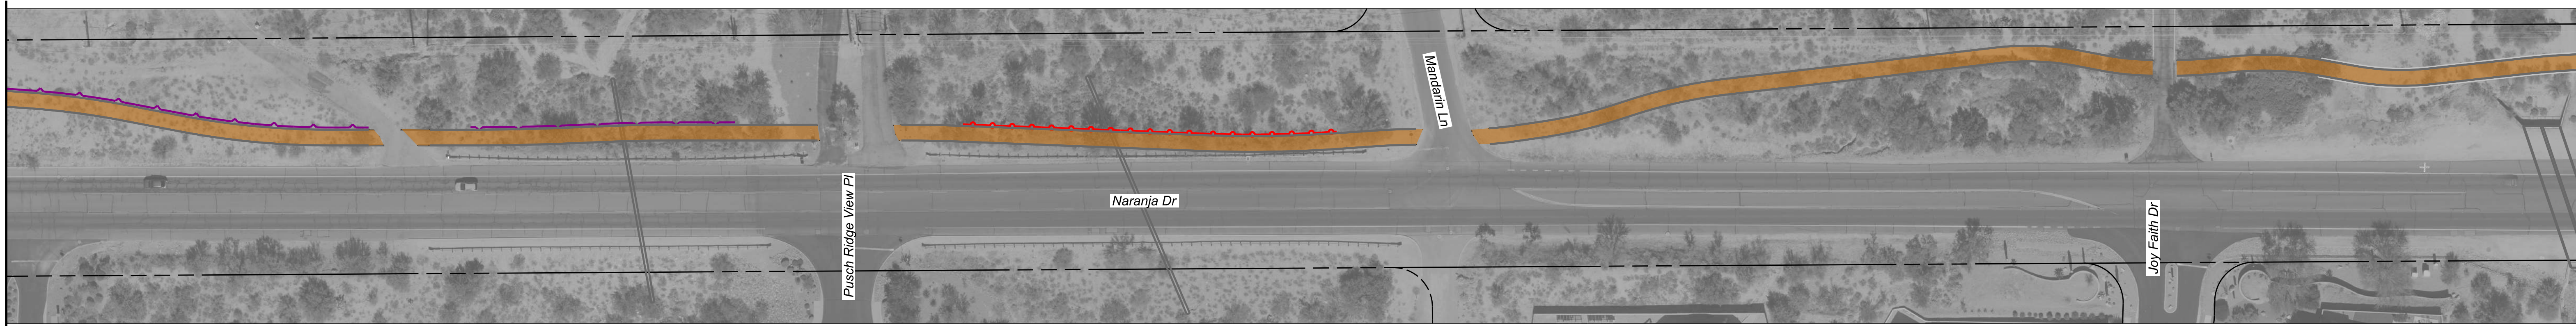

MATCH LINE - SEE BELOW LEFT







MATCH LINE - SEE ABOVE RIGHT



**ADOT**

ADOT Project No. T0438 03D

**LEGEND**

-  Right-of-Way
-  Retaining Wall
-  Safety Rail
-  Guardrail Relocation
-  Multi-Use Path Area

