


Emergency Vehicle Access Plan



I-10 Phase 2 Work Area

September 2025 - January 2026

Alvernon

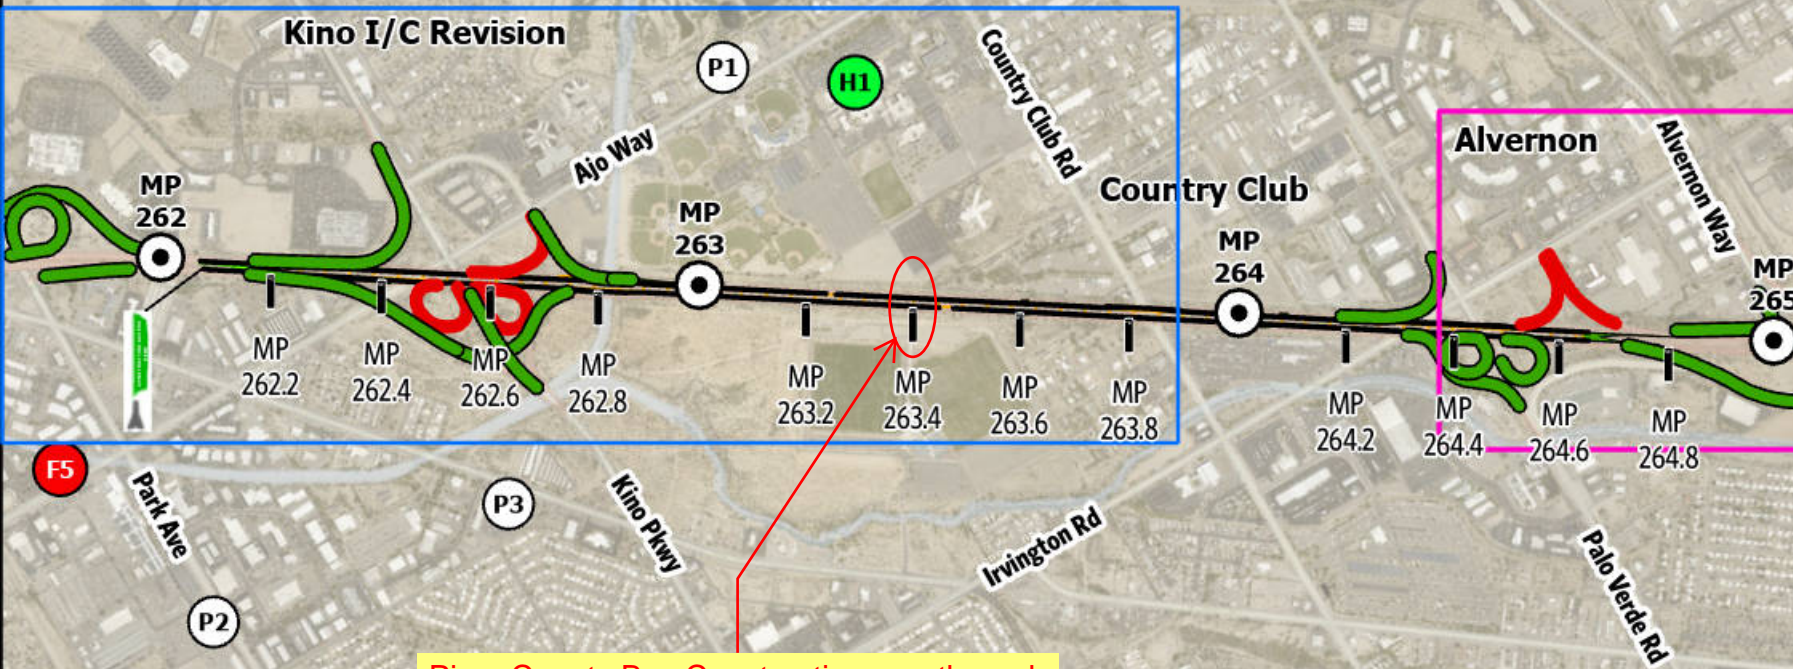

Pima County Box Construction - no through construction traffic at this location.
Work Area Access
West - Enter/Exit MP 262
East - Enter/Exit MP 265

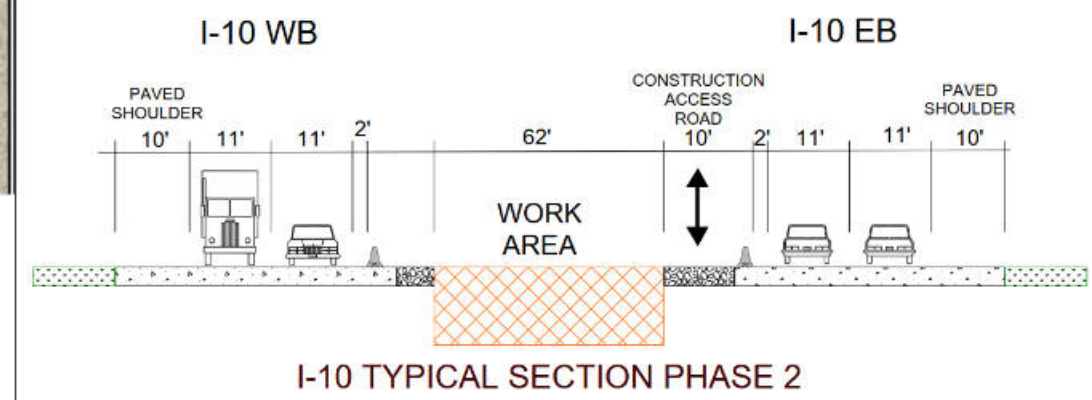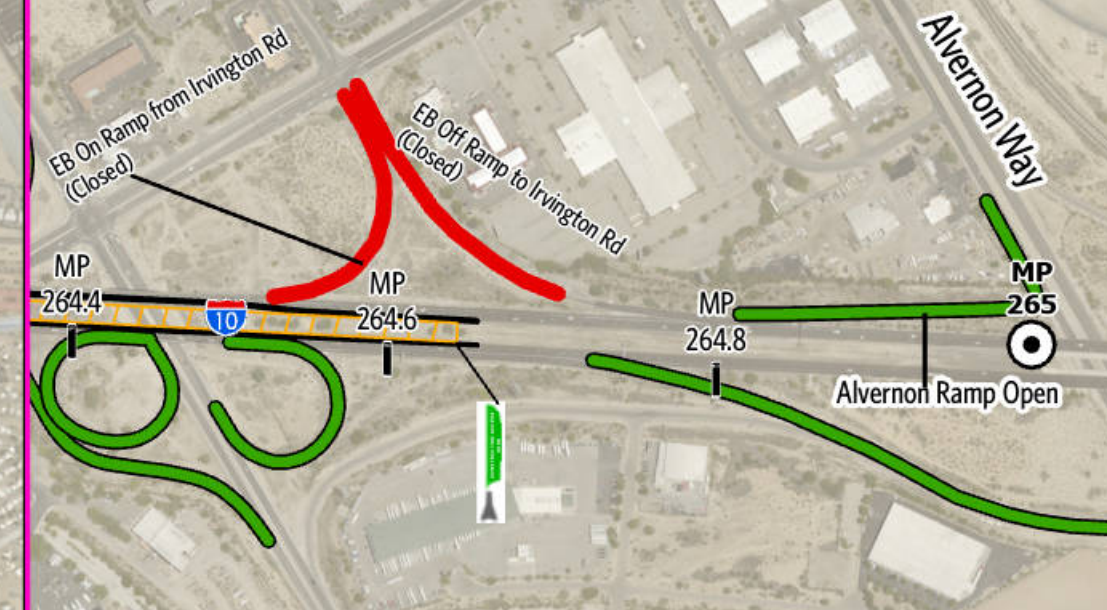

I-10 TYPICAL SECTION PHASE 2

Off Ramp to Irvington Rd and On Ramp from Irvington Rd Closed
Kino Parkway Loops Closed

Temporary Concrete Barrier

Work Zone

Ramp Closure

Ramp Open

Police Stations

Fire Stations

Hospitals

CONSTRUCTION ACCESS HERE

Green Banner Posted At Active Construction Entrances