


END R/W PROJECT
101L MA 059 H2222 03R
RAM 600-1-728

BEGIN R/W PROJECT
202L MA 003 H5380 01R
RAM 600-7-802

#	ID.	LOCATION	SEC.	T.	R.	ACQ. FROM	TYPE	BK./DKT.	PAGE	WIDTH	YEAR
I		PT. LOT 4	31	1S	5E	ARNOLD GOODMAN ET UX	WD	86-035447	-	VARIES	1986
J		PT. LOT 4	31	1S	5E	SHARON ROSTER	FOC	86-208131	-	VARIES	1986
K		PT. S2	31	1S	5E	PRICE & PECOS CORP.	ESMT	91-340010	-	VARIES	1991
L		PT. SEC 4, 5 & 6	-	2S	5E	MARICOPA CO.	ESMT	1	23	66'	1917
M		PT. SEC 4, 5 & 6	-	2S	5E	MARICOPA CO.	ESMT	1	41	66'	1916
N		PT. SEC 5 & 6	-	2S	5E	MARICOPA CO.	ESMT	1	42	66'	1916
O		PT. W2	31	1S	5E	MARICOPA CO.	ESMT	1	59	66'	1919
P		PT. N2	5	2S	5E	CITY OF CHANDLER	FEE	318	30	VARIES	1987
Q		PT. N2	5	2S	5E	CITY OF CHANDLER	ESMT	117	606	33'	1917
R		PT. N2	5	2S	5E	CITY OF CHANDLER	ESMT	6091	66	22'	1966

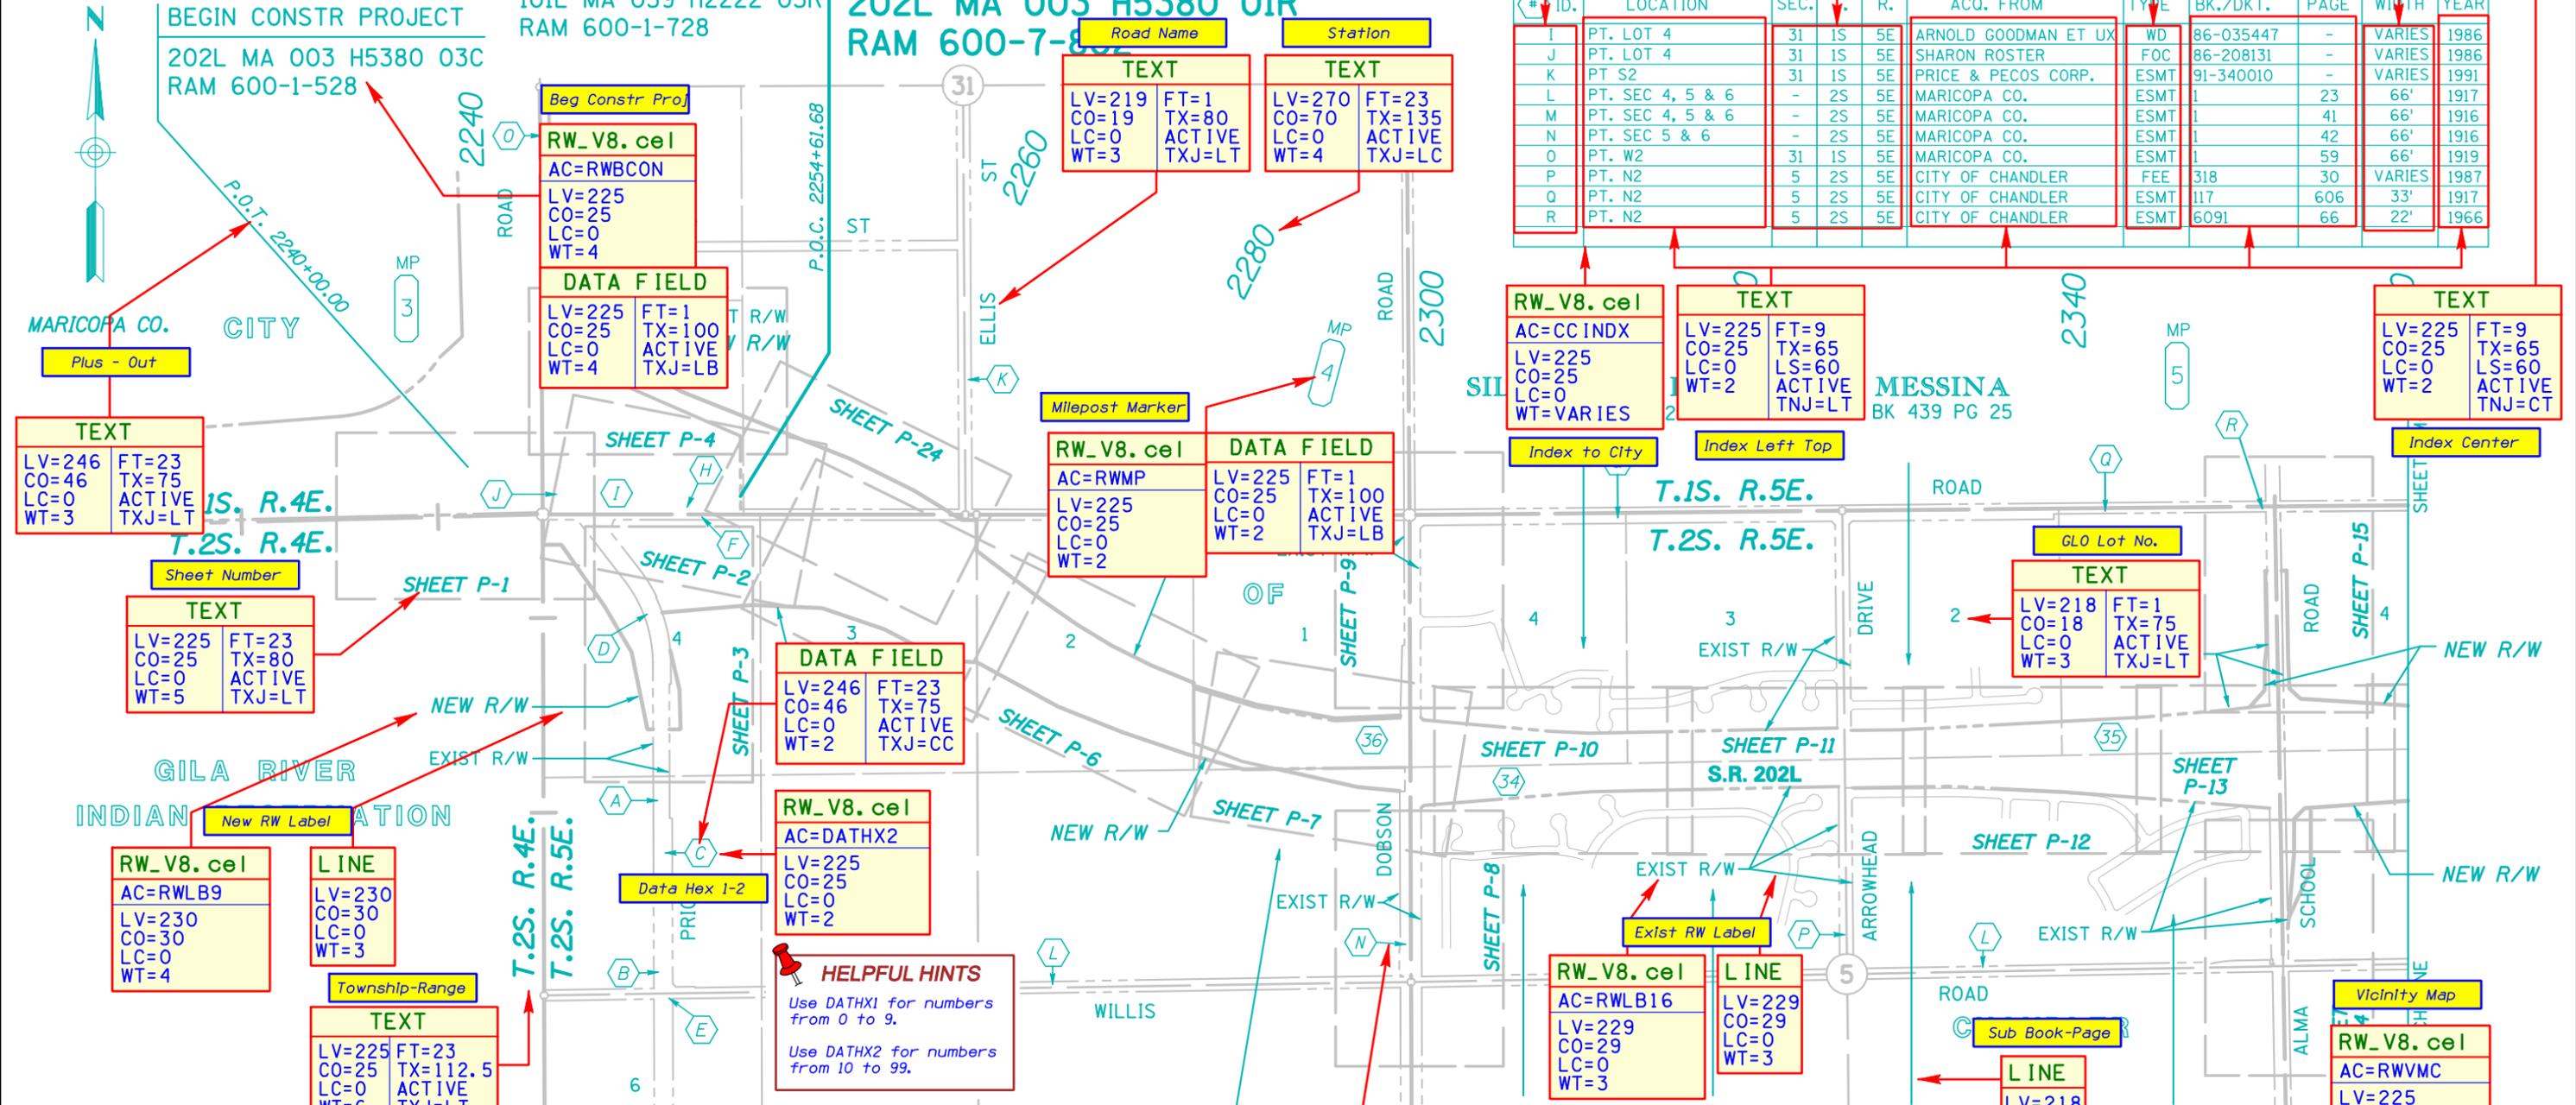

#	ID.	LOCATION	SEC.	T.	R.	ACQ. FROM	TYPE	BK./DKT.	PAGE	WIDTH	YEAR	PARCEL NO.
34		PT. NW4	5	2S	5E	PHILIP KINCHEN ET AL	WD	97-0339476	-	VARIES	1997	7-8061
35		PT.				TIN DAVID ET AL	WD	99-0449681	-	VARIES	1999	7-8535
36		PT.				STRY RESOURCE	WD	99-0384000	-	VARIES	1999	7-8507
45		PT.				E & PECOS CORP.	WD	92-0236425	-	VARIES	1992	7-7097

#	ID.	ACQ. FROM	TYPE	BK./DKT.	PAGE	WIDTH	YEAR
A		N E. SLATIN ET AL	FOC	86-268029	-	VARIES	198
B		A ASHELY	FOC	86-560784	-	VARIES	198
C		PRODUCERS COTTON	FOC	87-031743	-	VARIES	198
D		HASKLE PARTNERSHIP	FOC	87-049488	-	VARIES	198
E		CENTRAL INVESTMENT	FOC	87-157343	-	VARIES	198
F		PRICE & PECOS CORP	ESMT	91-323608	-	VARIES	199
G		STEWART TITLE	QCD	14149	1119	VARIES	198
H		STEWART TITLE	QCD	14149	1115	VARIES	198

VICINITY MAP

EXHIBIT-D3(B)
(URBAN)
ADOT CADD STANDARDS 2006

Scale: 0 250 500
Scale: 1"=500'

HELPFUL HINTS
NOTE: All parameters shown on this sheet are relative to the plan scale of 1"=500'

CHANGE ORDER REVISIONS				DRAWING NO.	ARIZONA DEPARTMENT OF TRANSPORTATION	
C.O. NO.	DATE	BY	DESCRIPTION OF REVISIONS	D-7-T-909	PROJECT DELIVERY AND OPERATIONS	
9439	1-25-01	JC	Decreased New R/W Lt Sta 2351+20	SURVEY	RIGHT OF WAY PLANS SECTION	
				DRAWN/DATE	HIGHWAY NAME: SANTAN FREEWAY	
				ADOT REVIEW	FEDERAL AID NO.: RAM 600-7-802	
				HUBBARD ENGINEERING 480-892-3313 Gilbert, AZ		PRELIMINARY NOT FOR CONSTRUCTION OR RECORDING --Created-- 1/11/2006 3:48:00 PM
				PROJECT NO.: 202L MA 003 H5380 01R		
				ROUTE NO.: SR 202L	LOCATION: Price Road - Arizona Avenue	
					SHEET VM-1	