


CITY

CITY

DATA TABLE
1 S50°33'33"E 32.35'

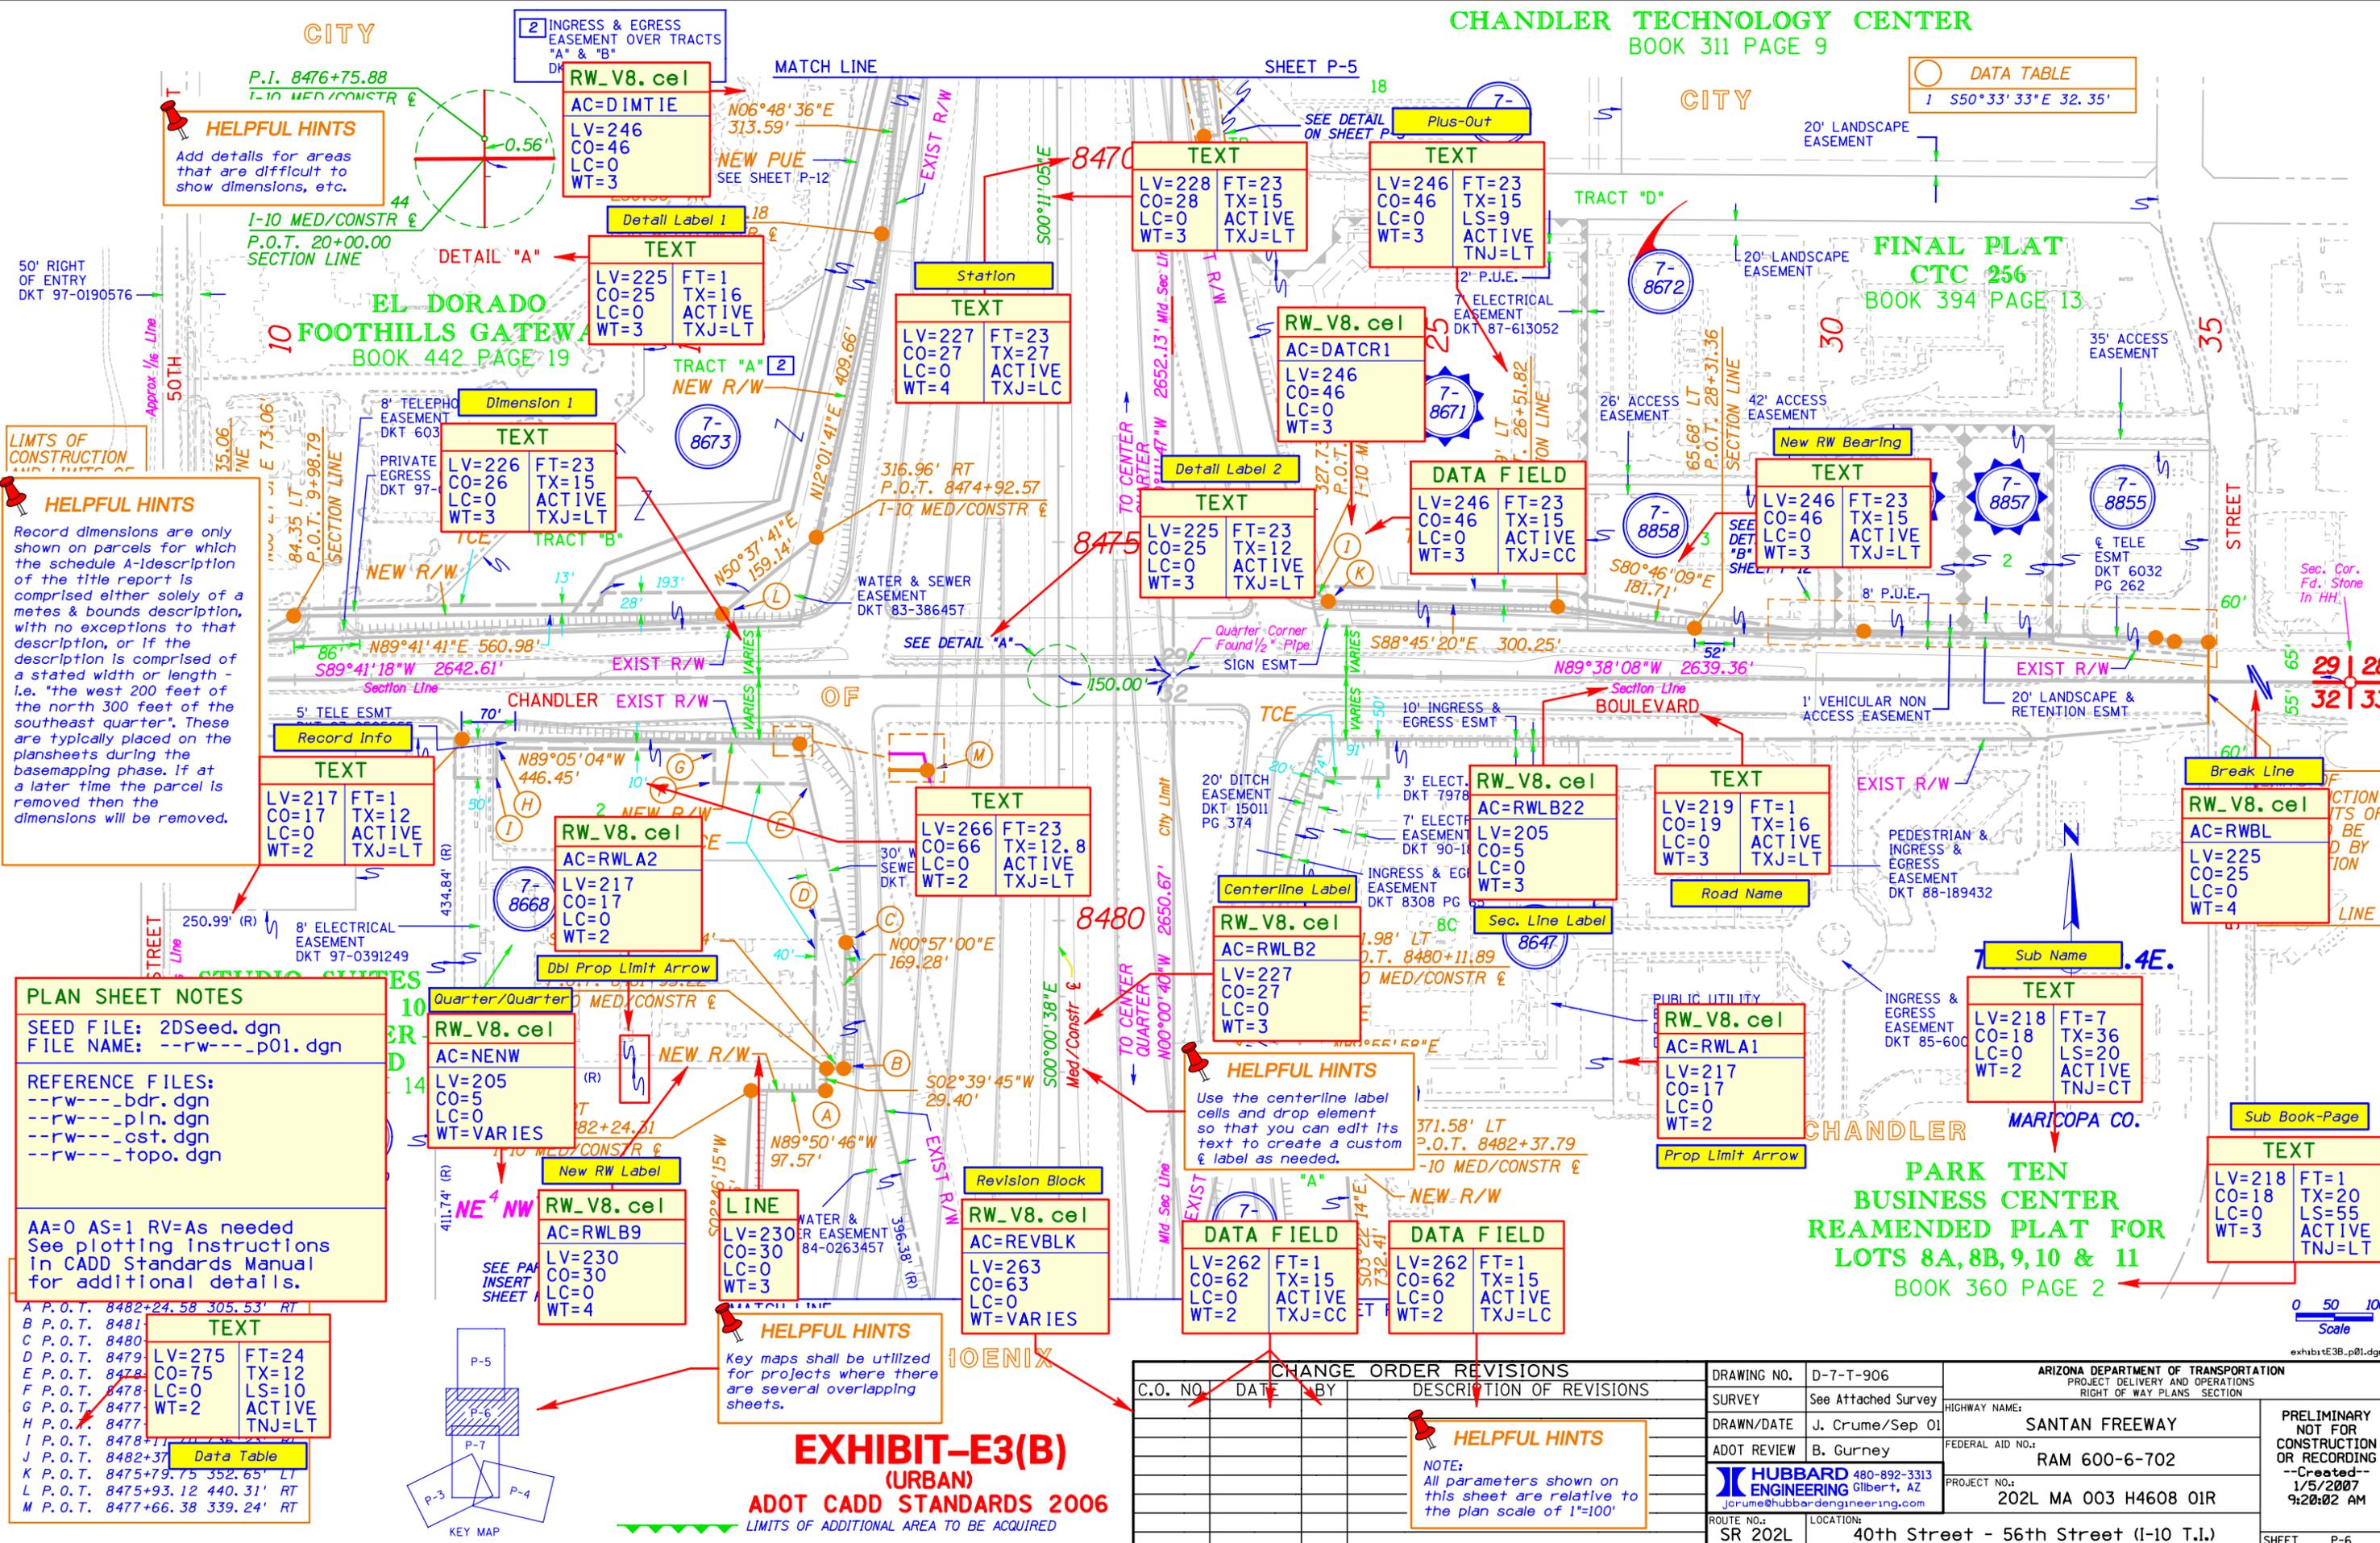

HELPFUL HINTS
Add details for areas that are difficult to show dimensions, etc.

HELPFUL HINTS
Record dimensions are only shown on parcels for which the schedule A-Description of the title report is comprised either solely of a metes & bounds description, with no exceptions to that description, or if the description is comprised of a stated width or length - i.e. "the west 200 feet of the north 300 feet of the southeast quarter". These are typically placed on the plansheets during the basemapping phase. If at a later time the parcel is removed then the dimensions will be removed.

PLAN SHEET NOTES
SEED FILE: 2DSeed.dgn
FILE NAME: --rw--_p01.dgn

REFERENCE FILES:
--rw--_bdr.dgn
--rw--_pln.dgn
--rw--_cst.dgn
--rw--_topo.dgn

AA=0 AS=1 RV=As needed
See plotting Instructions in CADD Standards Manual for additional details.

A P.O.T. 8482+24.58 305.53' RT
B P.O.T. 8481
C P.O.T. 8480
D P.O.T. 8479
E P.O.T. 8478
F P.O.T. 8478
G P.O.T. 8477
H P.O.T. 8477
I P.O.T. 8478+11.14 311.14' RT
J P.O.T. 8482+37.75 352.65' LT
K P.O.T. 8475+79.75 352.65' LT
L P.O.T. 8475+93.12 440.31' RT
M P.O.T. 8477+66.38 339.24' RT

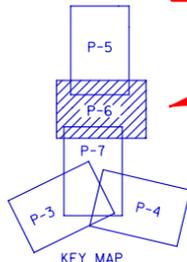


EXHIBIT-E3(B)
(URBAN)
ADOT CADD STANDARDS 2006
LIMITS OF ADDITIONAL AREA TO BE ACQUIRED

C.O. NO.	DATE	BY	DESCRIPTION OF REVISIONS

DRAWING NO.	D-7-T-906	ARIZONA DEPARTMENT OF TRANSPORTATION PROJECT DELIVERY AND OPERATIONS RIGHT OF WAY PLANS SECTION
SURVEY	See Attached Survey	HIGHWAY NAME: SANTAN FREEWAY
DRAWN/DATE	J. Crume/Sep 01	FEDERAL AID NO.: RAM 600-6-702
ADOT REVIEW	B. Gurney	PROJECT NO.: 202L MA 003 H4608 01R
ROUTE NO.: SR 202L	LOCATION: 40th Street - 56th Street (I-10 T.I.)	PRELIMINARY NOT FOR CONSTRUCTION OR RECORDING Created: 1/5/2007 9:20:02 AM
HUBBARD ENGINEERING 480-892-3313 Gilbert, AZ jerome@hubbardengineering.com		SHEET P-6

HELPFUL HINTS
NOTE:
All parameters shown on this sheet are relative to the plan scale of 1"=100'