

RESULTS OF SURVEY

Change the title of "RIGHT OF WAY PLANS OF THE" to "RESULTS OF SURVEY"

GILA BEND - BUCKEYE HIGHWAY
LEWIS PRISON - GILA RIVER
085 MA 138 H5675
S 085-B-701

ARIZONA
— DEPARTMENT OF —
TRANSPORTATION
PROJECT DELIVERY AND OPERATIONS DIVISION

★ PROJECT LOCATION


COUNTY NAME: MARICOPA
LENGTH OF PROJECT: 11.1 MILES
ADOT DISTRICT: SOUTHWEST (SW)
DRAWING NUMBER: D-7-T-940

PLAN SHEET NOTES

SEED FILE: Seed_cvr.dgn
FILE NAME: --rw--_cvr.dgn

REFERENCE FILES:
None

AA=0 AS=1
See plotting instructions in CADD Standards manual for additional details.

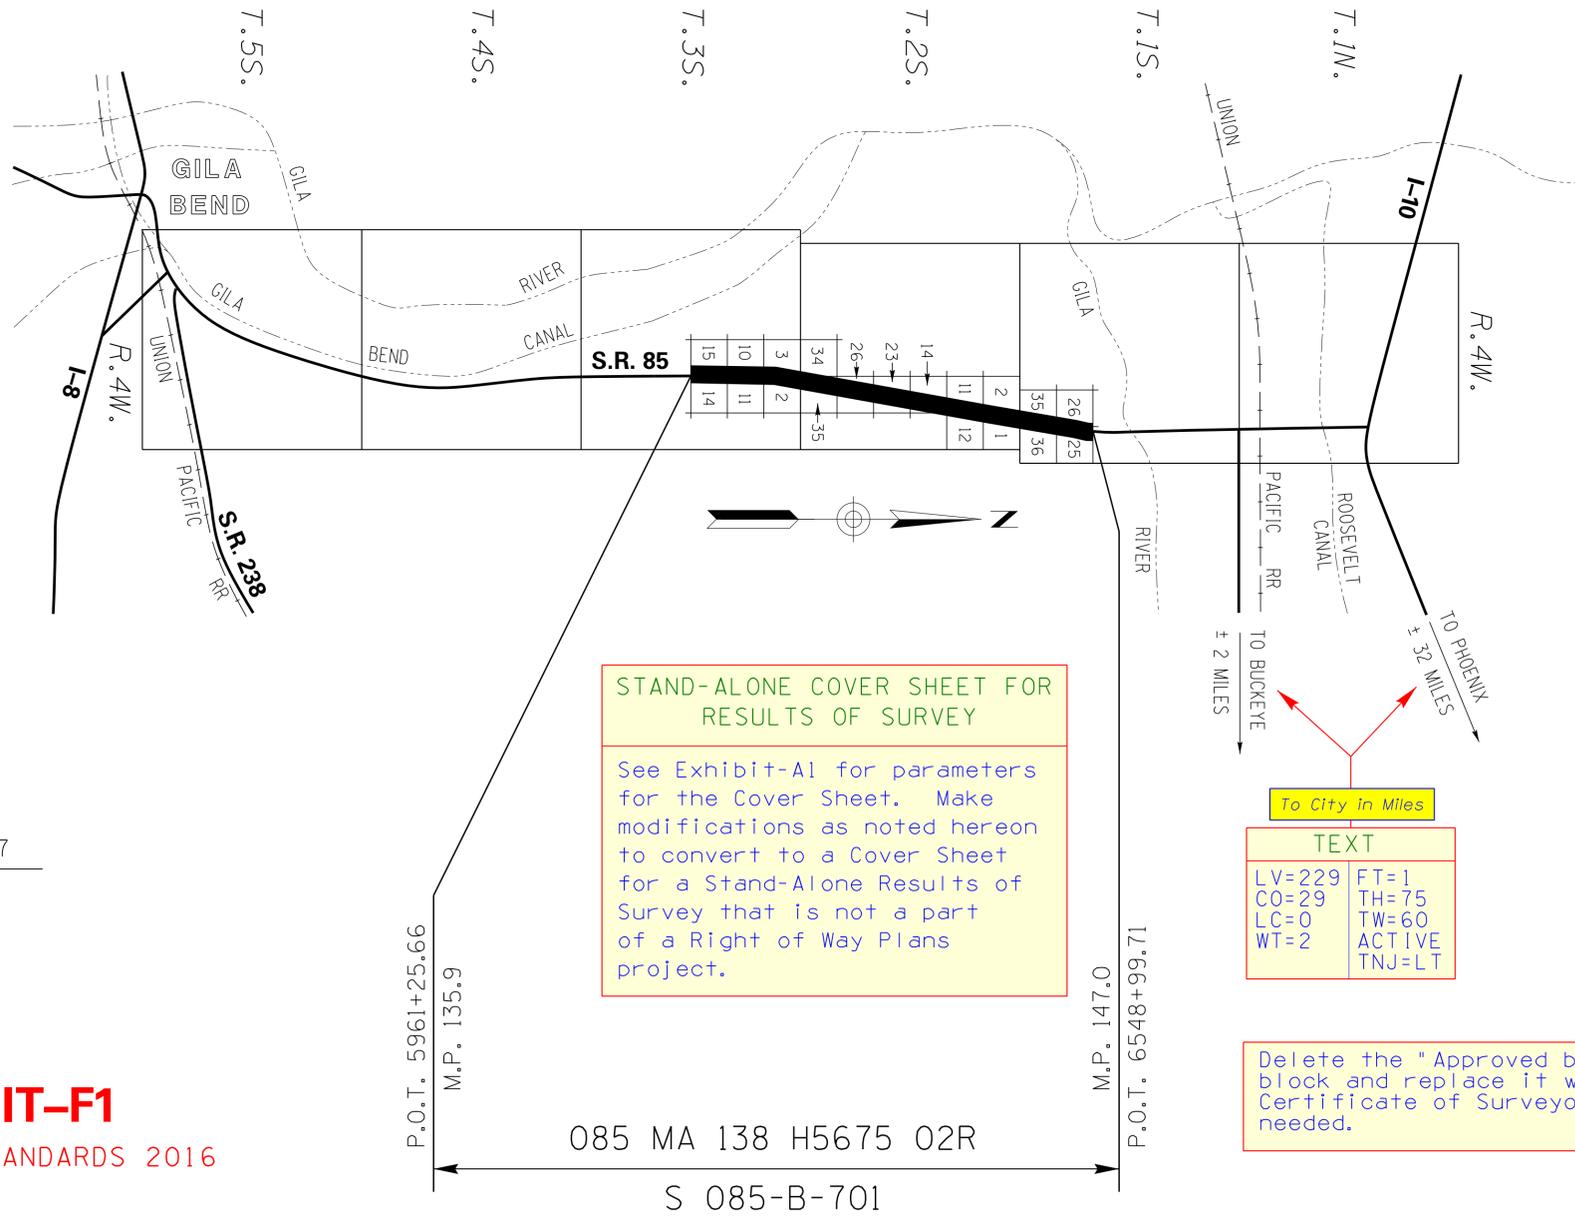

HELPFUL HINTS

For rural projects that are not located within an incorporated area, show the distance to the nearest city or major highway junction, to the nearest mile.

SHEET INDEX

COVER SHEET	1
STANDARD ABBREVIATIONS & SYMBOLS	S-1
RESULTS OF SURVEY	RS-1 TO RS-7
TOTAL SHEETS	9

Edit the SHEET INDEX to show only those sheets that will be part of the Stand-Alone Results of Survey

EXHIBIT-F1
ADOT CADD STANDARDS 2016

CERTIFICATION IS NOT REQUIRED HOWEVER THIS AREA IS RESERVED FOR CERTIFICATE OF SURVEYOR AT THE DISCRETION OF THE ON-CALL CONSULTANT.

Delete the "Approved by" block and replace it with a Certificate of Surveyor as needed.

HUBBARD ENGINEERING 480-892-3313
Gilbert, AZ
jcrume@hubbardengineering.com

PRELIMINARY
NOT FOR
CONSTRUCTION
OR RECORDING
--Created--
12/13/16
11:56:31 AM