


# SUPPLEMENTAL RESULTS OF SURVEY

THIS SURVEY SUPPLEMENTS THE RESULTS OF SURVEY SHOWN ON SHEETS RS-1 TO RS-9

**REFERENCE FILE**  
 --rw---\_pln.dgn  
 Attachment: Coincident  
 See Exhibits E1 through E6 for linestyle settings etc. for this reference file.

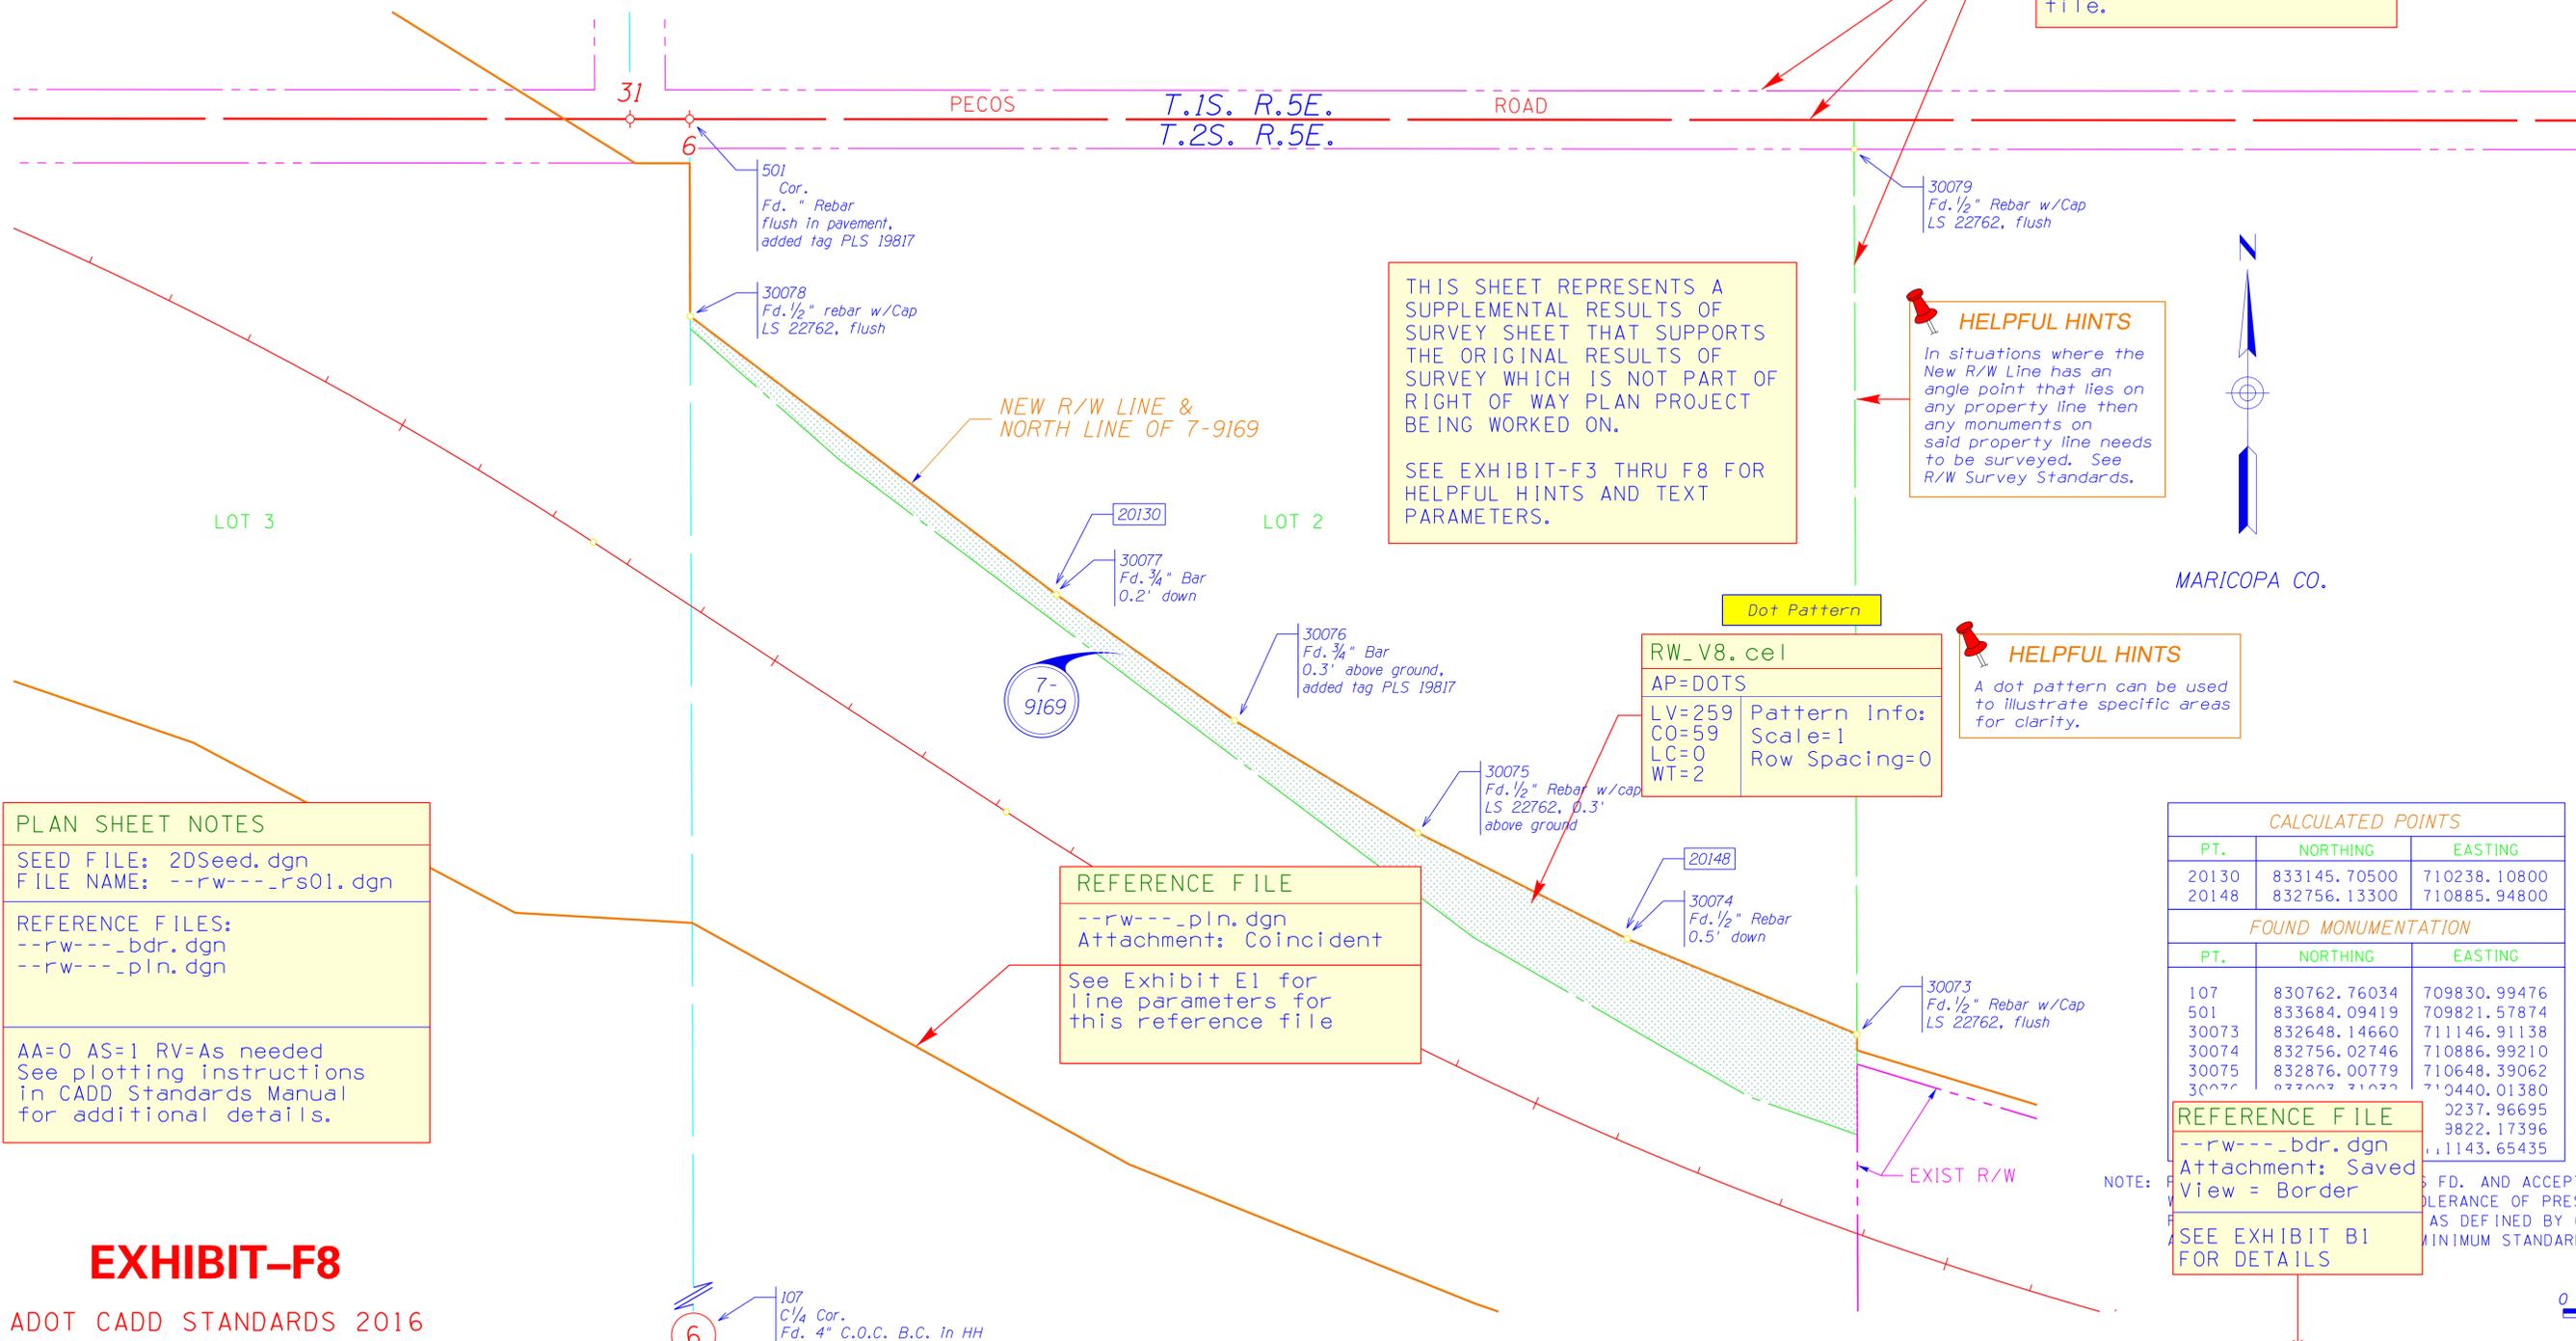

THIS SHEET REPRESENTS A SUPPLEMENTAL RESULTS OF SURVEY SHEET THAT SUPPORTS THE ORIGINAL RESULTS OF SURVEY WHICH IS NOT PART OF RIGHT OF WAY PLAN PROJECT BEING WORKED ON.  
 SEE EXHIBIT-F3 THRU F8 FOR HELPFUL HINTS AND TEXT PARAMETERS.

**HELPFUL HINTS**  
 In situations where the New R/W Line has an angle point that lies on any property line then any monuments on said property line needs to be surveyed. See R/W Survey Standards.

**HELPFUL HINTS**  
 A dot pattern can be used to illustrate specific areas for clarity.

**Dot Pattern**  
 RW\_V8.cel  
 AP=DOTS  
 LV=259  
 CO=59  
 LC=0  
 WT=2  
 Pattern Info:  
 Scale=1  
 Row Spacing=0

**PLAN SHEET NOTES**  
 SEED FILE: 2DSeed.dgn  
 FILE NAME: --rw---\_rs01.dgn  
 REFERENCE FILES:  
 --rw---\_bdr.dgn  
 --rw---\_pln.dgn  
 AA=0 AS=1 RV=As needed  
 See plotting instructions in CADD Standards Manual for additional details.

**REFERENCE FILE**  
 --rw---\_pln.dgn  
 Attachment: Coincident  
 See Exhibit E1 for line parameters for this reference file

**CALCULATED POINTS**

PT.	NORTHING	EASTING
20130	833145.70500	710238.10800
20148	832756.13300	710885.94800


**FOUND MONUMENTATION**

PT.	NORTHING	EASTING
107	830762.76034	709830.99476
501	833684.09419	709821.57874
30073	832648.14660	711146.91138
30074	832756.02746	710886.99210
30075	832876.00779	710648.39062
30076	832876.31072	710440.01380
		0237.96695
		9822.17396
		1143.65435

**REFERENCE FILE**  
 --rw---\_bdr.dgn  
 Attachment: Saved  
 View = Border  
 SEE EXHIBIT B1 FOR DETAILS


**EXHIBIT-F8**  
 ADOT CADD STANDARDS 2016

**HELPFUL HINTS**  
 Describe the details of the survey, any discrepancies found and the procedure used to resolve the discrepancies.

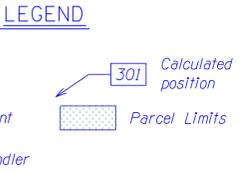

THIS SURVEY WAS PERFORMED TO ESTABLISH THE NORTH LINE OF PARCEL 7-9169 AND TO ADJUST THE NEW R/W LINE SO THAT IT IS COINCIDENT TO SAID NORTH LINE.

CHANGE ORDER REVISIONS				DRAWING NO.	ARIZONA DEPARTMENT OF TRANSPORTATION PROJECT DELIVERY AND OPERATIONS RIGHT OF WAY PLANS SECTION	
C.O. NO.	DATE	BY	DESCRIPTION OF REVISIONS	D-7-T-909	HIGHWAY NAME: SANTAN FREEWAY	
				SURVEY	FEDERAL AID NO.: RAM 600-7-802	
				DRAWN/DATE	PROJECT NO.: 202L MA 003 H5380 01R	
				ADOT REVIEW	ROUTE NO.: SR 202L	
				HUBBARD ENGINEERING 480-892-3313 Gilbert, AZ jcrume@heez.us Job # 20047	LOCATION: Price Road - Arizona Avenue	
					PRELIMINARY NOT FOR CONSTRUCTION OR RECORDING --Created-- 12/14/16 7:09:17 AM	
					SHEET SS-1	

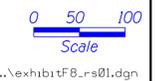

...\\exhibitF8\_rs01.dgn