

ADVANCE ACQUISITION DETAIL SHEET

OWNERSHIP

RECORD

ACQUIRED

NOTES	PARCEL NUMBER	OWNER	DESCRIPTION OF AREA REQUIRED	TOTAL AREA	AREA REQUIRED			REMAINDER		SHEET NO.	TYPE	DOCUMENT
					GROSS INCLUDING EXISTING R/W	NET EXCLUDING EXISTING R/W	NEW EASEMENTS	LEFT	RIGHT			
	7-10745	Duel & Miller, L.L.C.	NE4 & SE4 Sec. 35 T.IS. R.7E.	2,257,769	838,388	790,569		346,684	1,072,697			

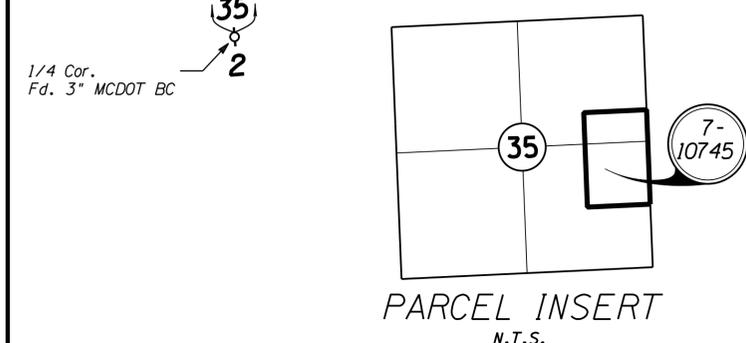
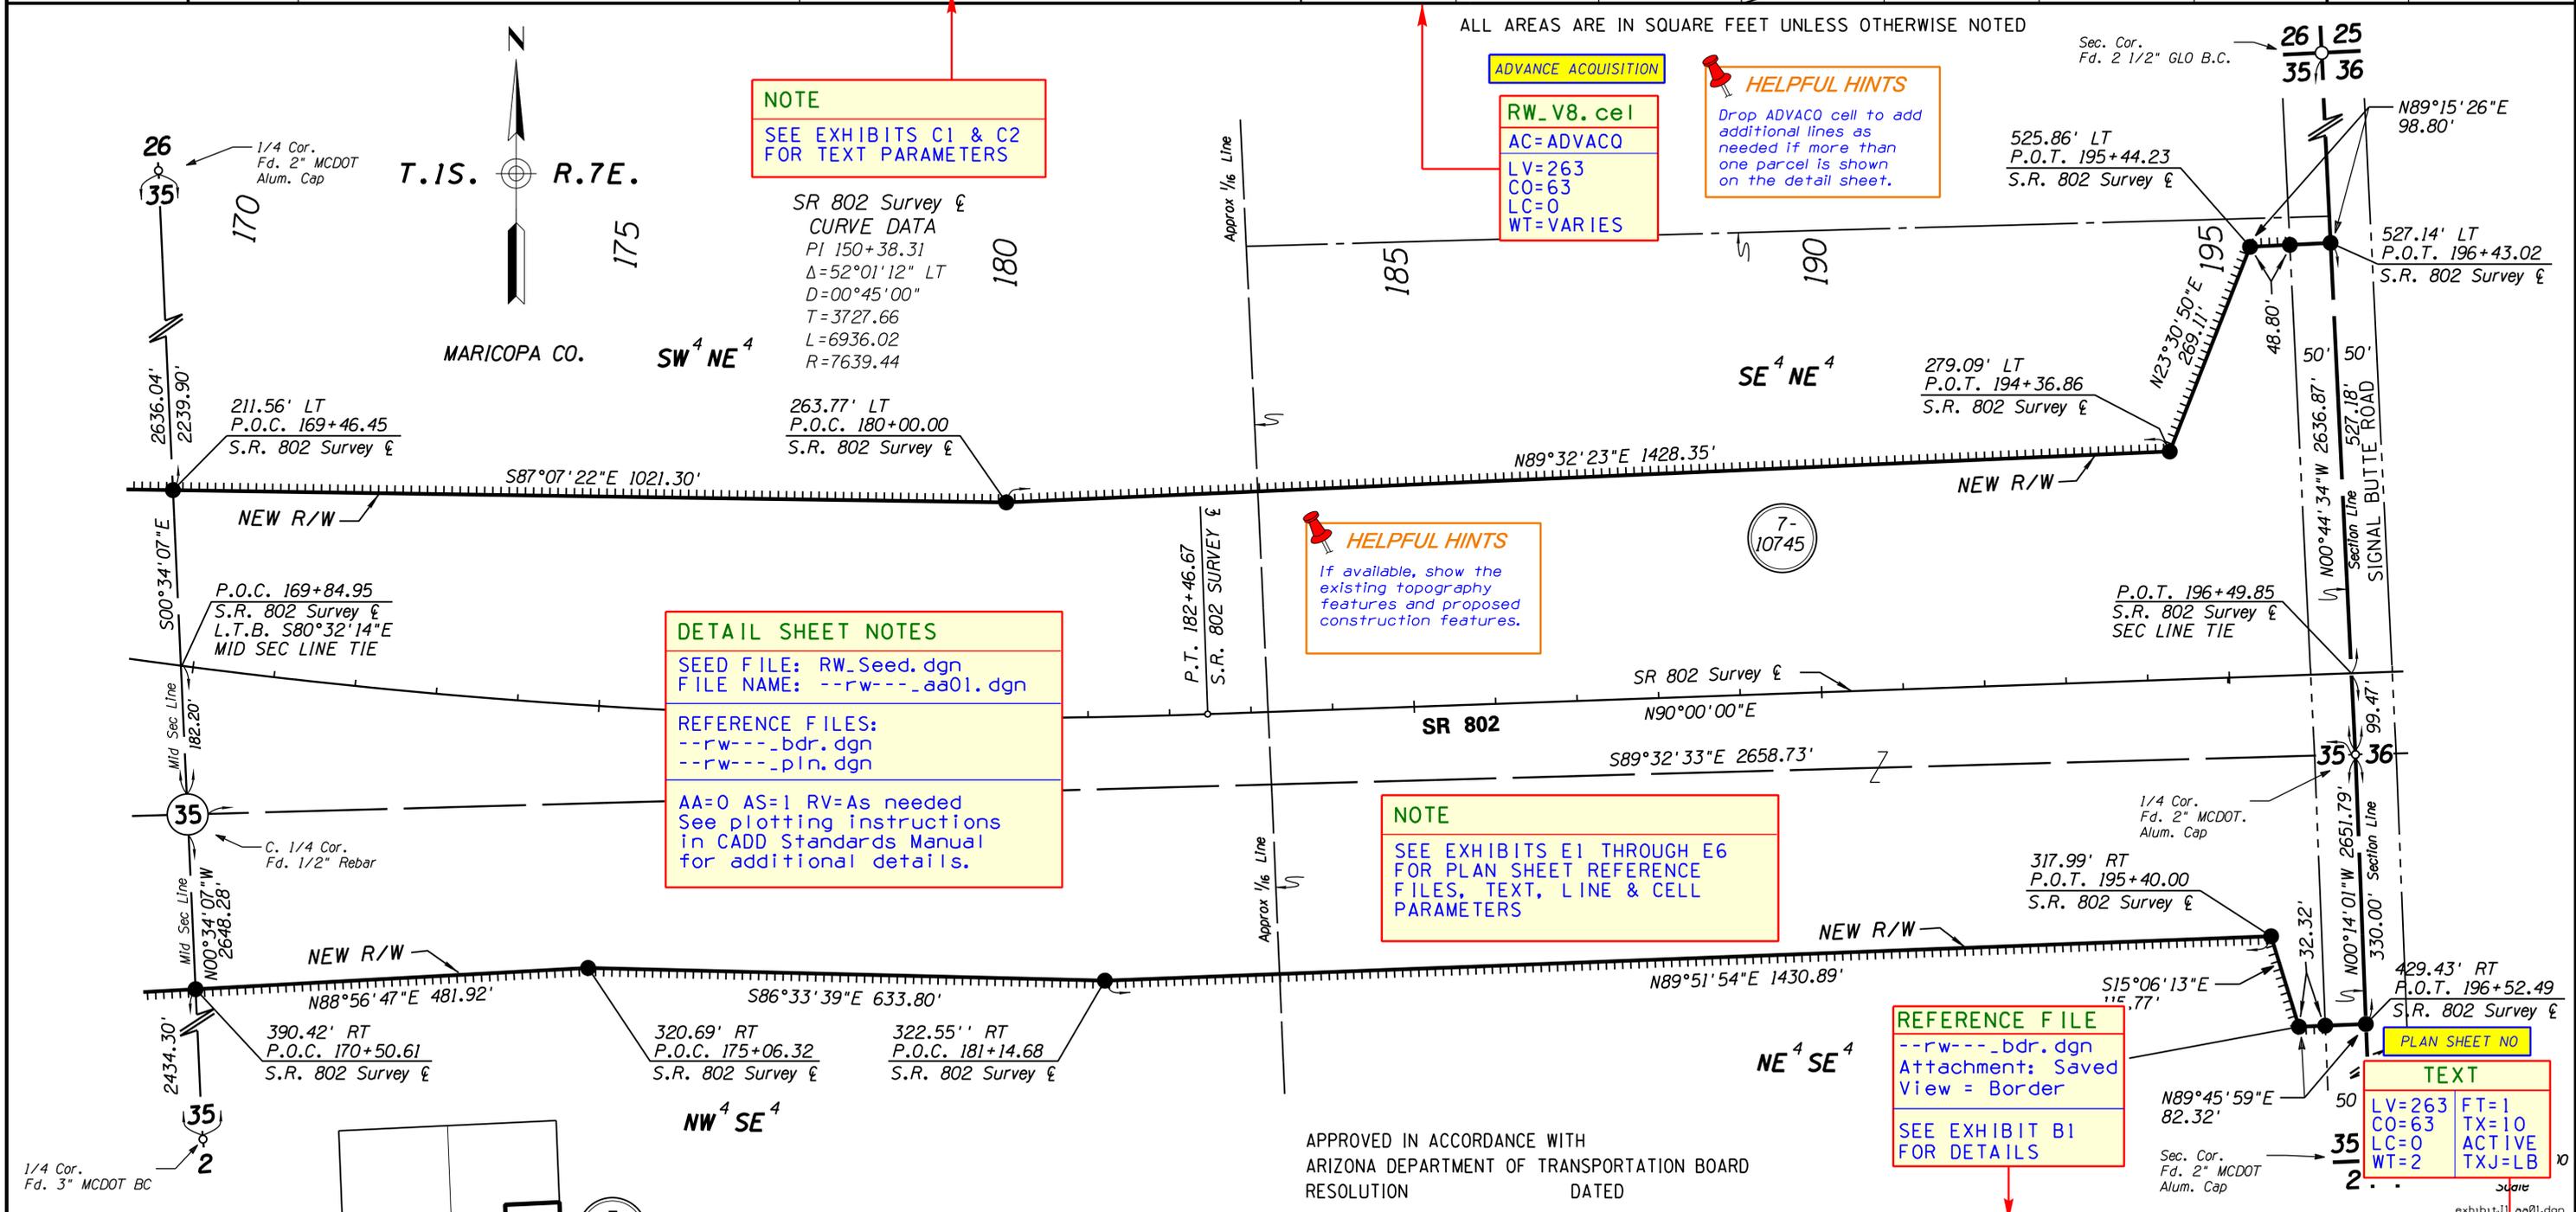


EXHIBIT-J1

ADOT CADD STANDARDS 2008

APPROVED IN ACCORDANCE WITH
ARIZONA DEPARTMENT OF TRANSPORTATION BOARD
RESOLUTION DATED

CHANGE ORDER REVISIONS				DRAWING NO.	D-07-T-977	ARIZONA DEPARTMENT OF TRANSPORTATION PROJECT DELIVERY AND OPERATIONS RIGHT OF WAY PLANS SECTION	
C.O. NO.	DATE	BY	DESCRIPTION OF REVISIONS				
				SURVEY	Nov 2007	HIGHWAY NAME: WILLIAMS GATEWAY FREEWAY	
				DRAWN/DATE	J Crume/Feb 08	FEDERAL AID NO.:	
				ADOT REVIEW	Ken Richmond	Unassigned	
				HUBBARD ENGINEERING 480-892-3313 Gilbert, AZ jcrume@heaz.us Job # 20047		PROJECT NO.:	
				ROUTE NO.:	SR802	888 MA 000 H6867 01R	
				LOCATION:	SR202L-Meridian Road		

PRELIMINARY
NOT FOR
CONSTRUCTION
OR RECORDING
--Created--
9/9/2009
9:43:29 AM

SHEET AA-1