

ADVANCE ACQUISITION DETAIL SHEET

OWNERSHIP

RECORD

ACQUIRED

NOTES	PARCEL NUMBER	OWNER	DESCRIPTION OF AREA REQUIRED	TOTAL AREA	AREA REQUIRED			REMAINDER		SHEET NO.	TYPE	DOCUMENT
					GROSS INCLUDING EXISTING R/W	NET EXCLUDING EXISTING R/W	NEW EASEMENTS	LEFT	RIGHT			
	7-10745	Duel & Miller, L.L.C.	NE4 & SE4 Sec. 35 T.IS. R.7E.	2,257,769	838,388	790,569		346,684	1,072,697			

ALL AREAS ARE IN SQUARE FEET UNLESS OTHERWISE NOTED



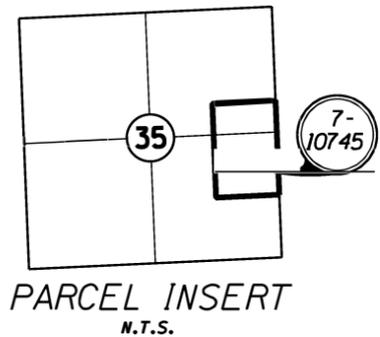


EXHIBIT-J1
 ADOT CADD STANDARDS 2008

CHANGE ORDER REVISIONS				DRAWING NO.	D-07-T-977	ARIZONA DEPARTMENT OF TRANSPORTATION PROJECT DELIVERY AND OPERATIONS DIVISION RIGHT OF WAY PLANS SECTION	
C.O. NO.	DATE	BY	DESCRIPTION OF REVISIONS	SURVEY	Nov 2007	HIGHWAY NAME:	WILLIAMS GATEWAY FREEWAY
				DRAWN/DATE	J Crume/Feb 08	FEDERAL AID NO.:	Unassigned
				ADOT REVIEW	Ken Richmond	PROJECT NO.:	888 MA 000 H6867 OIR
				HUBBARD ENGINEERING Gilbert, AZ 480-892-3313 jcrume@hez.us Job # 27016		PRELIMINARY NOT FOR CONSTRUCTION OR RECORDING --Created-- 3/3/2008 1:56:51 PM	
				ROUTE NO.:	SR802	LOCATION:	SR 202L-Meridian Road

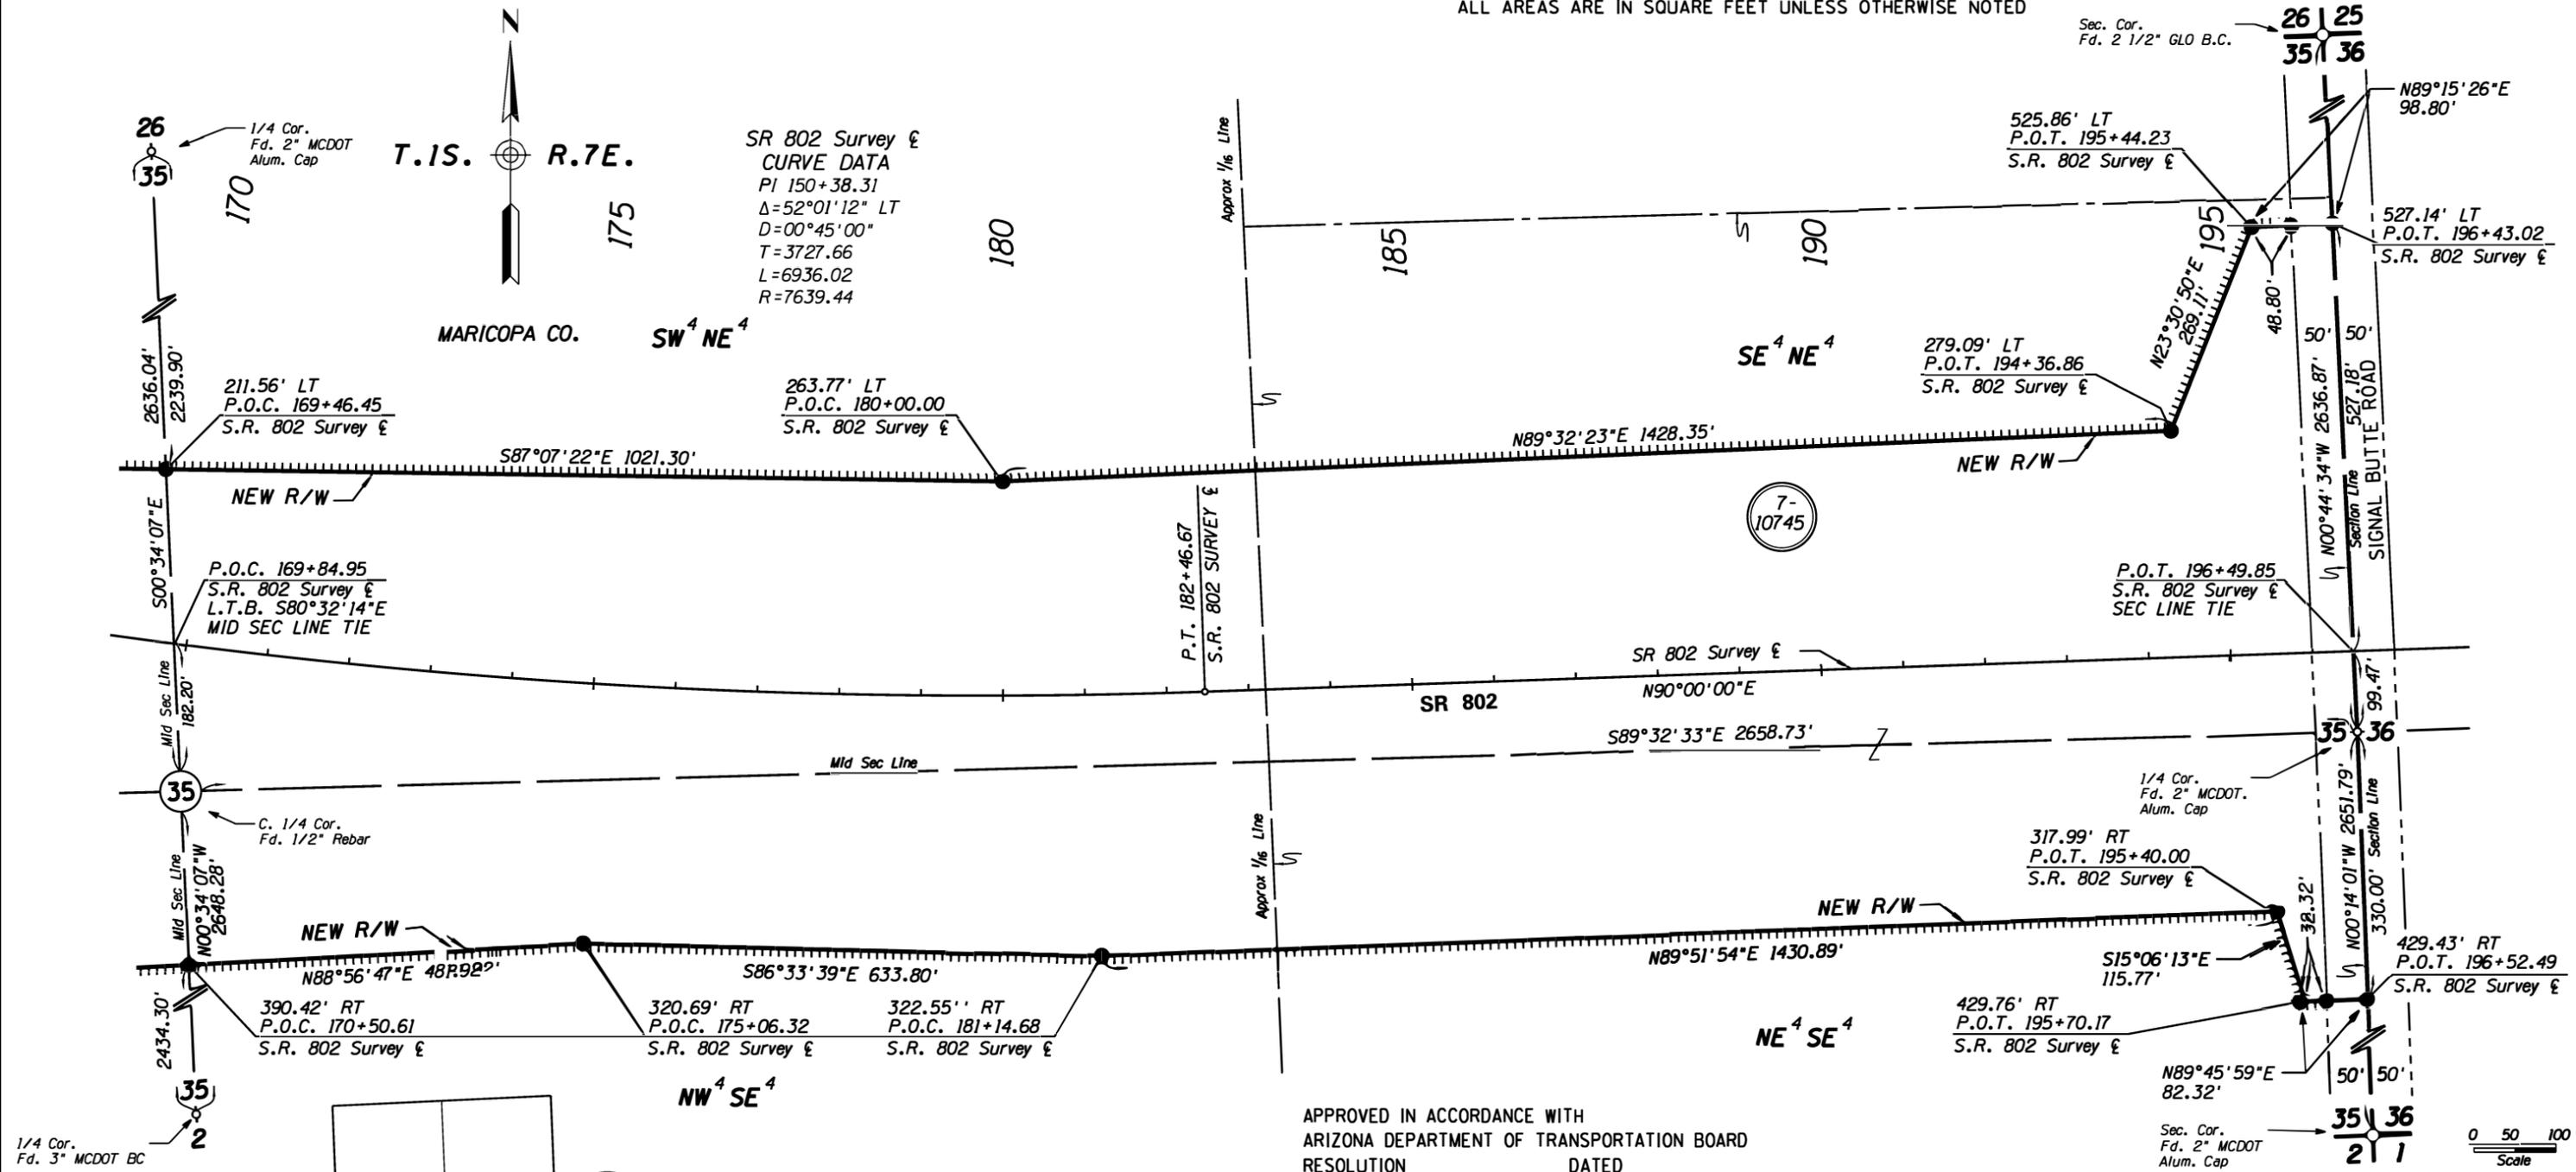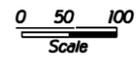

exhibitJ1.ae01.dgn