


CITY

# CHANDLER TECHNOLOGY CENTER

BOOK 311 PAGE 9

2 INGRESS & EGRESS EASEMENT OVER TRACTS "A" & "B" DKT 97-0374924

DATA TABLE  
1 S50°33'33"E 32.35'

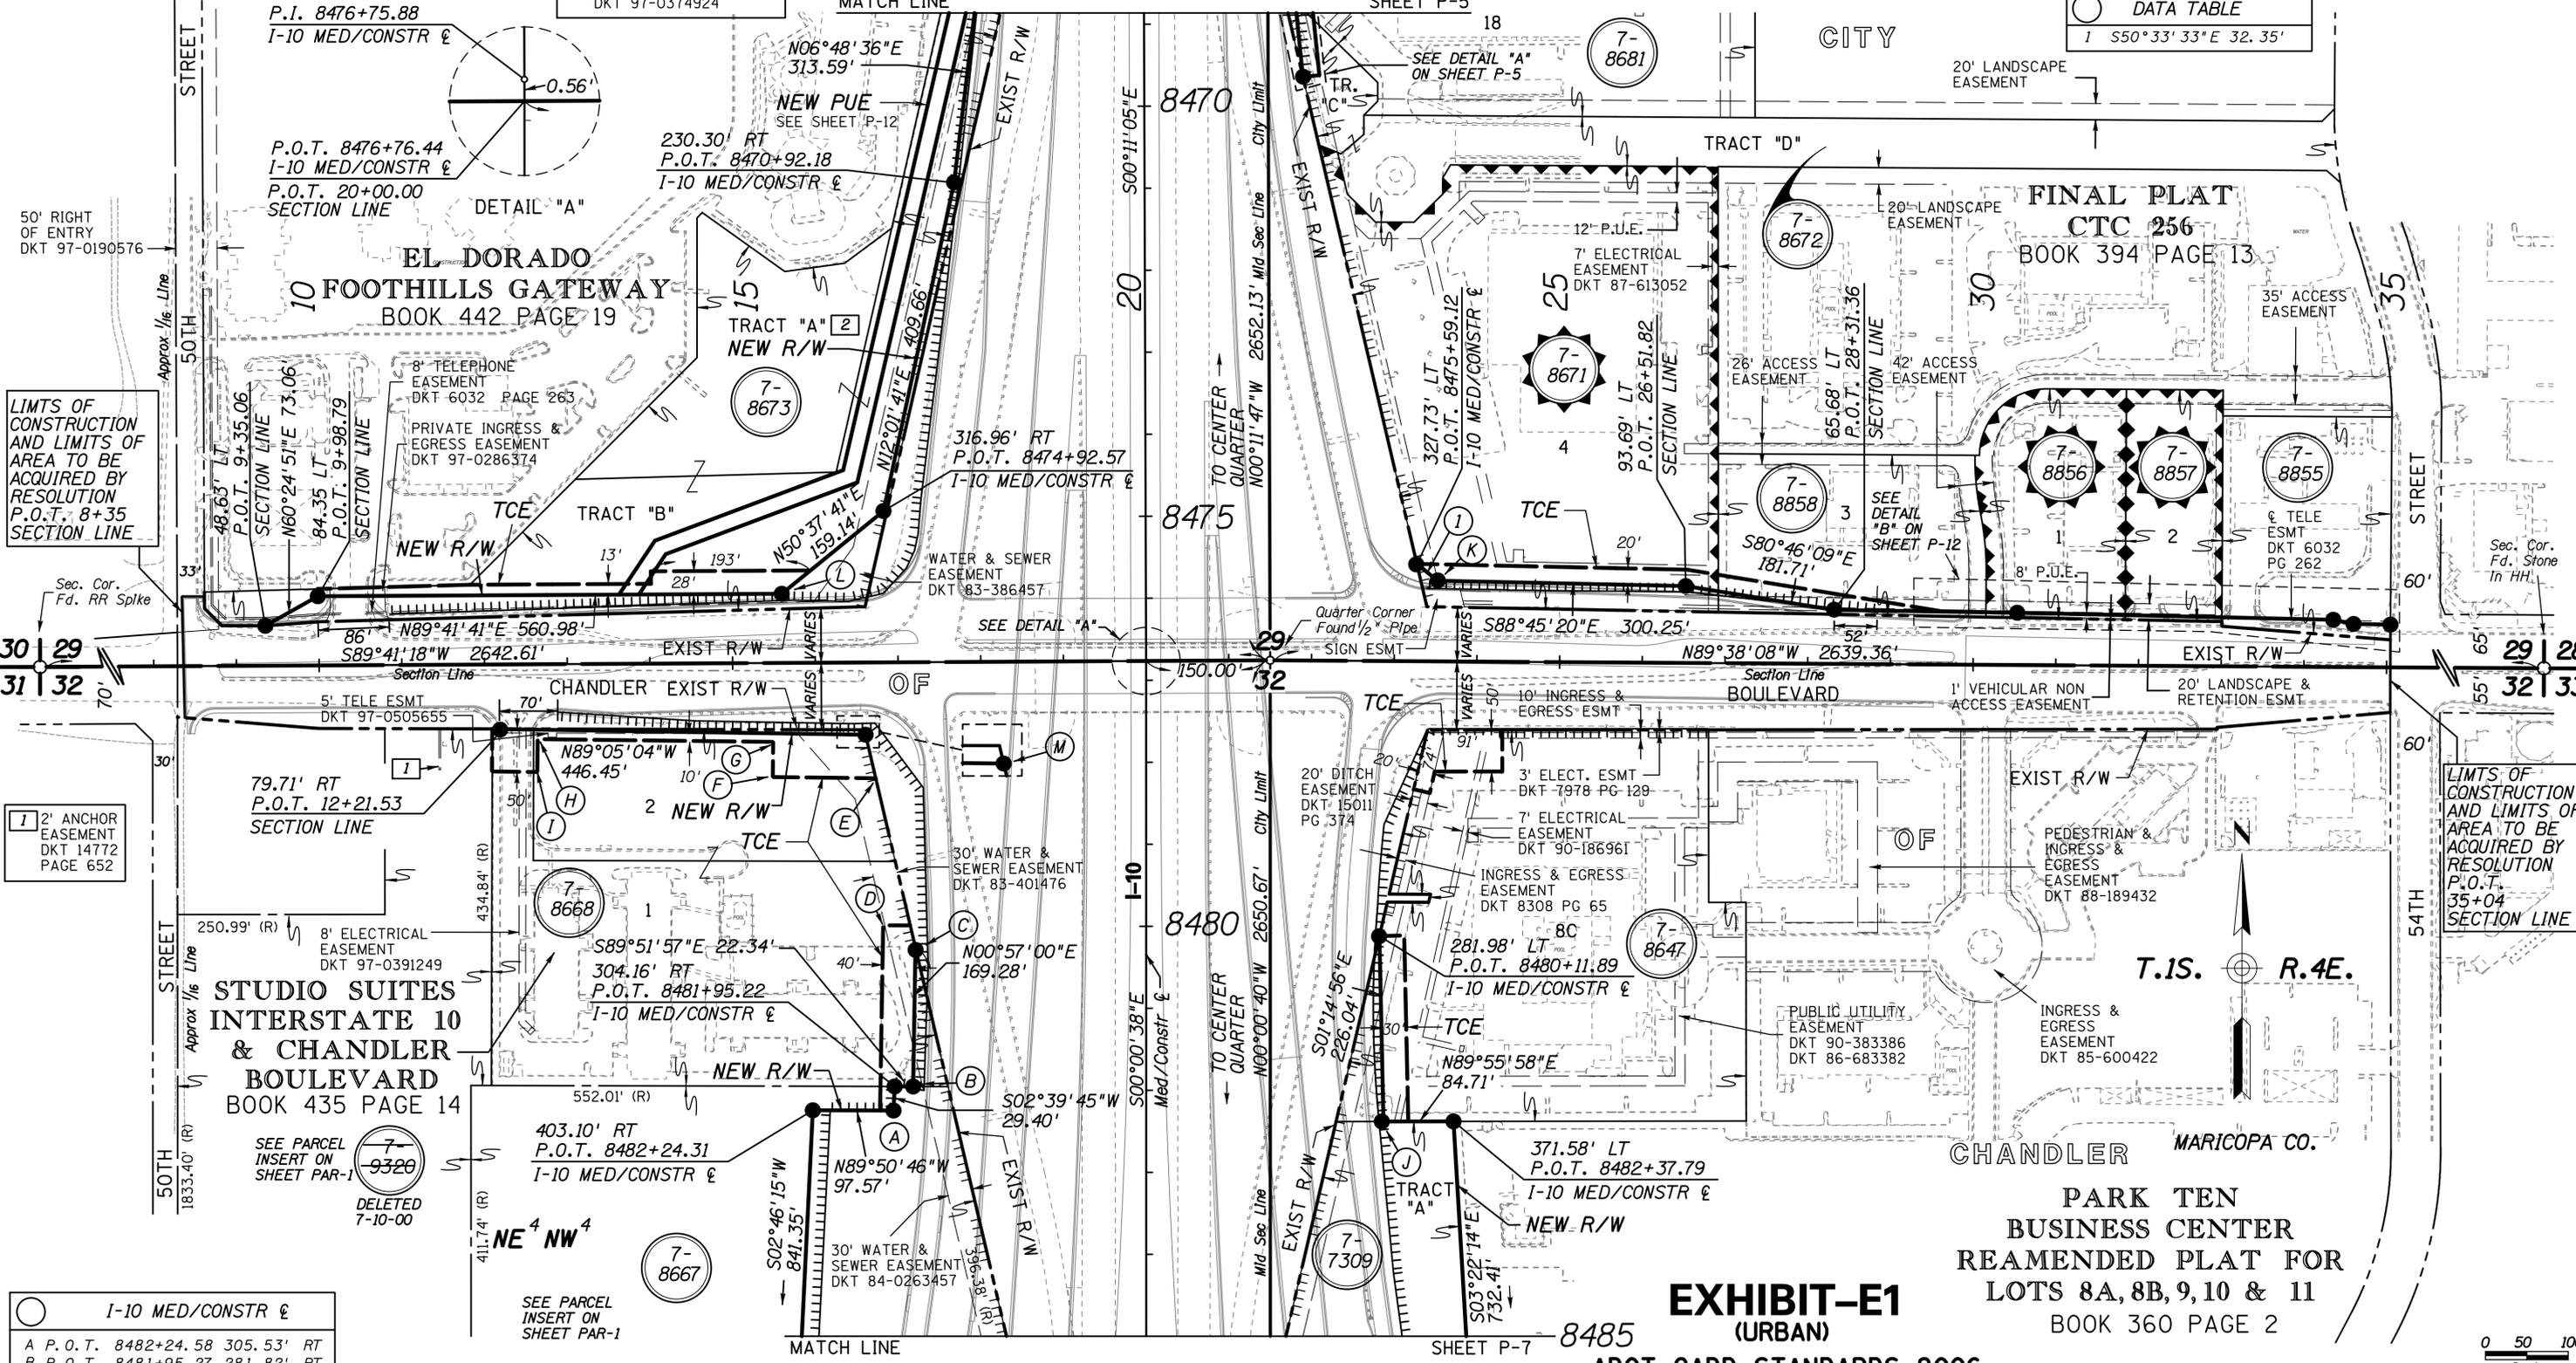


LIMITS OF CONSTRUCTION AND LIMITS OF AREA TO BE ACQUIRED BY RESOLUTION P.O.T. 8+35 SECTION LINE

LIMITS OF CONSTRUCTION AND LIMITS OF AREA TO BE ACQUIRED BY RESOLUTION P.O.T. 35+04 SECTION LINE

1 2' ANCHOR EASEMENT DKT 14772 PAGE 652

	I-10 MED/CONSTR E	
A	P.O.T. 8482+24.58	305.53' RT
B	P.O.T. 8481+95.27	281.82' RT
C	P.O.T. 8480+26.01	278.98' RT
D	P.O.T. 8479+98.74	318.02' RT
E	P.O.T. 8478+19.39	326.94' RT
F	P.O.T. 8478+17.92	451.44' RT
G	P.O.T. 8477+75.06	450.94' RT
H	P.O.T. 8477+71.70	735.76' RT
I	P.O.T. 8478+11.70	736.23' RT
J	P.O.T. 8482+37.88	286.87' LT
K	P.O.T. 8475+79.75	352.65' LT
L	P.O.T. 8475+93.12	440.31' RT
M	P.O.T. 8477+66.38	339.24' RT

	SECTION LINE	
L	P.O.T. 23+51.60	98.30' LT
M	P.O.T. 15+59.77	84.29' LT
N	P.O.T. 16+60.18	88.15' RT

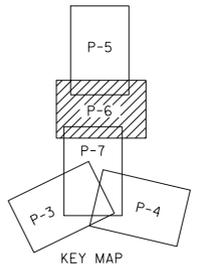

▲▲▲▲▲ LIMITS OF ADDITIONAL AREA TO BE ACQUIRED

## EXHIBIT-E1 (URBAN)

ADOT CADD STANDARDS 2006

CHANGE ORDER REVISIONS				DRAWING NO. D-7-T-906		ARIZONA DEPARTMENT OF TRANSPORTATION PROJECT DELIVERY AND OPERATIONS RIGHT OF WAY PLANS SECTION	
C.O. NO.	DATE	BY	DESCRIPTION OF REVISIONS	SURVEY	See Attached Survey	HIGHWAY NAME:	SANTAN FREEWAY
				DRAWN/DATE	J. Crume/Sep 01	FEDERAL AID NO.:	RAM 600-6-702
				ADOT REVIEW	B. Gurney	PROJECT NO.:	202L MA 003 H4608 01R
				480-892-3313 Gilbert, AZ jcrume@hubbardengineering.com			
				ROUTE NO.:	SR 202L	LOCATION:	40th Street - 56th Street (I-10 T.I.)
							PRELIMINARY NOT FOR CONSTRUCTION OR RECORDING Created 1/5/2007 9:15:54 AM



Scale

exhibitE1.p01.dgn