

RESULTS OF SURVEY

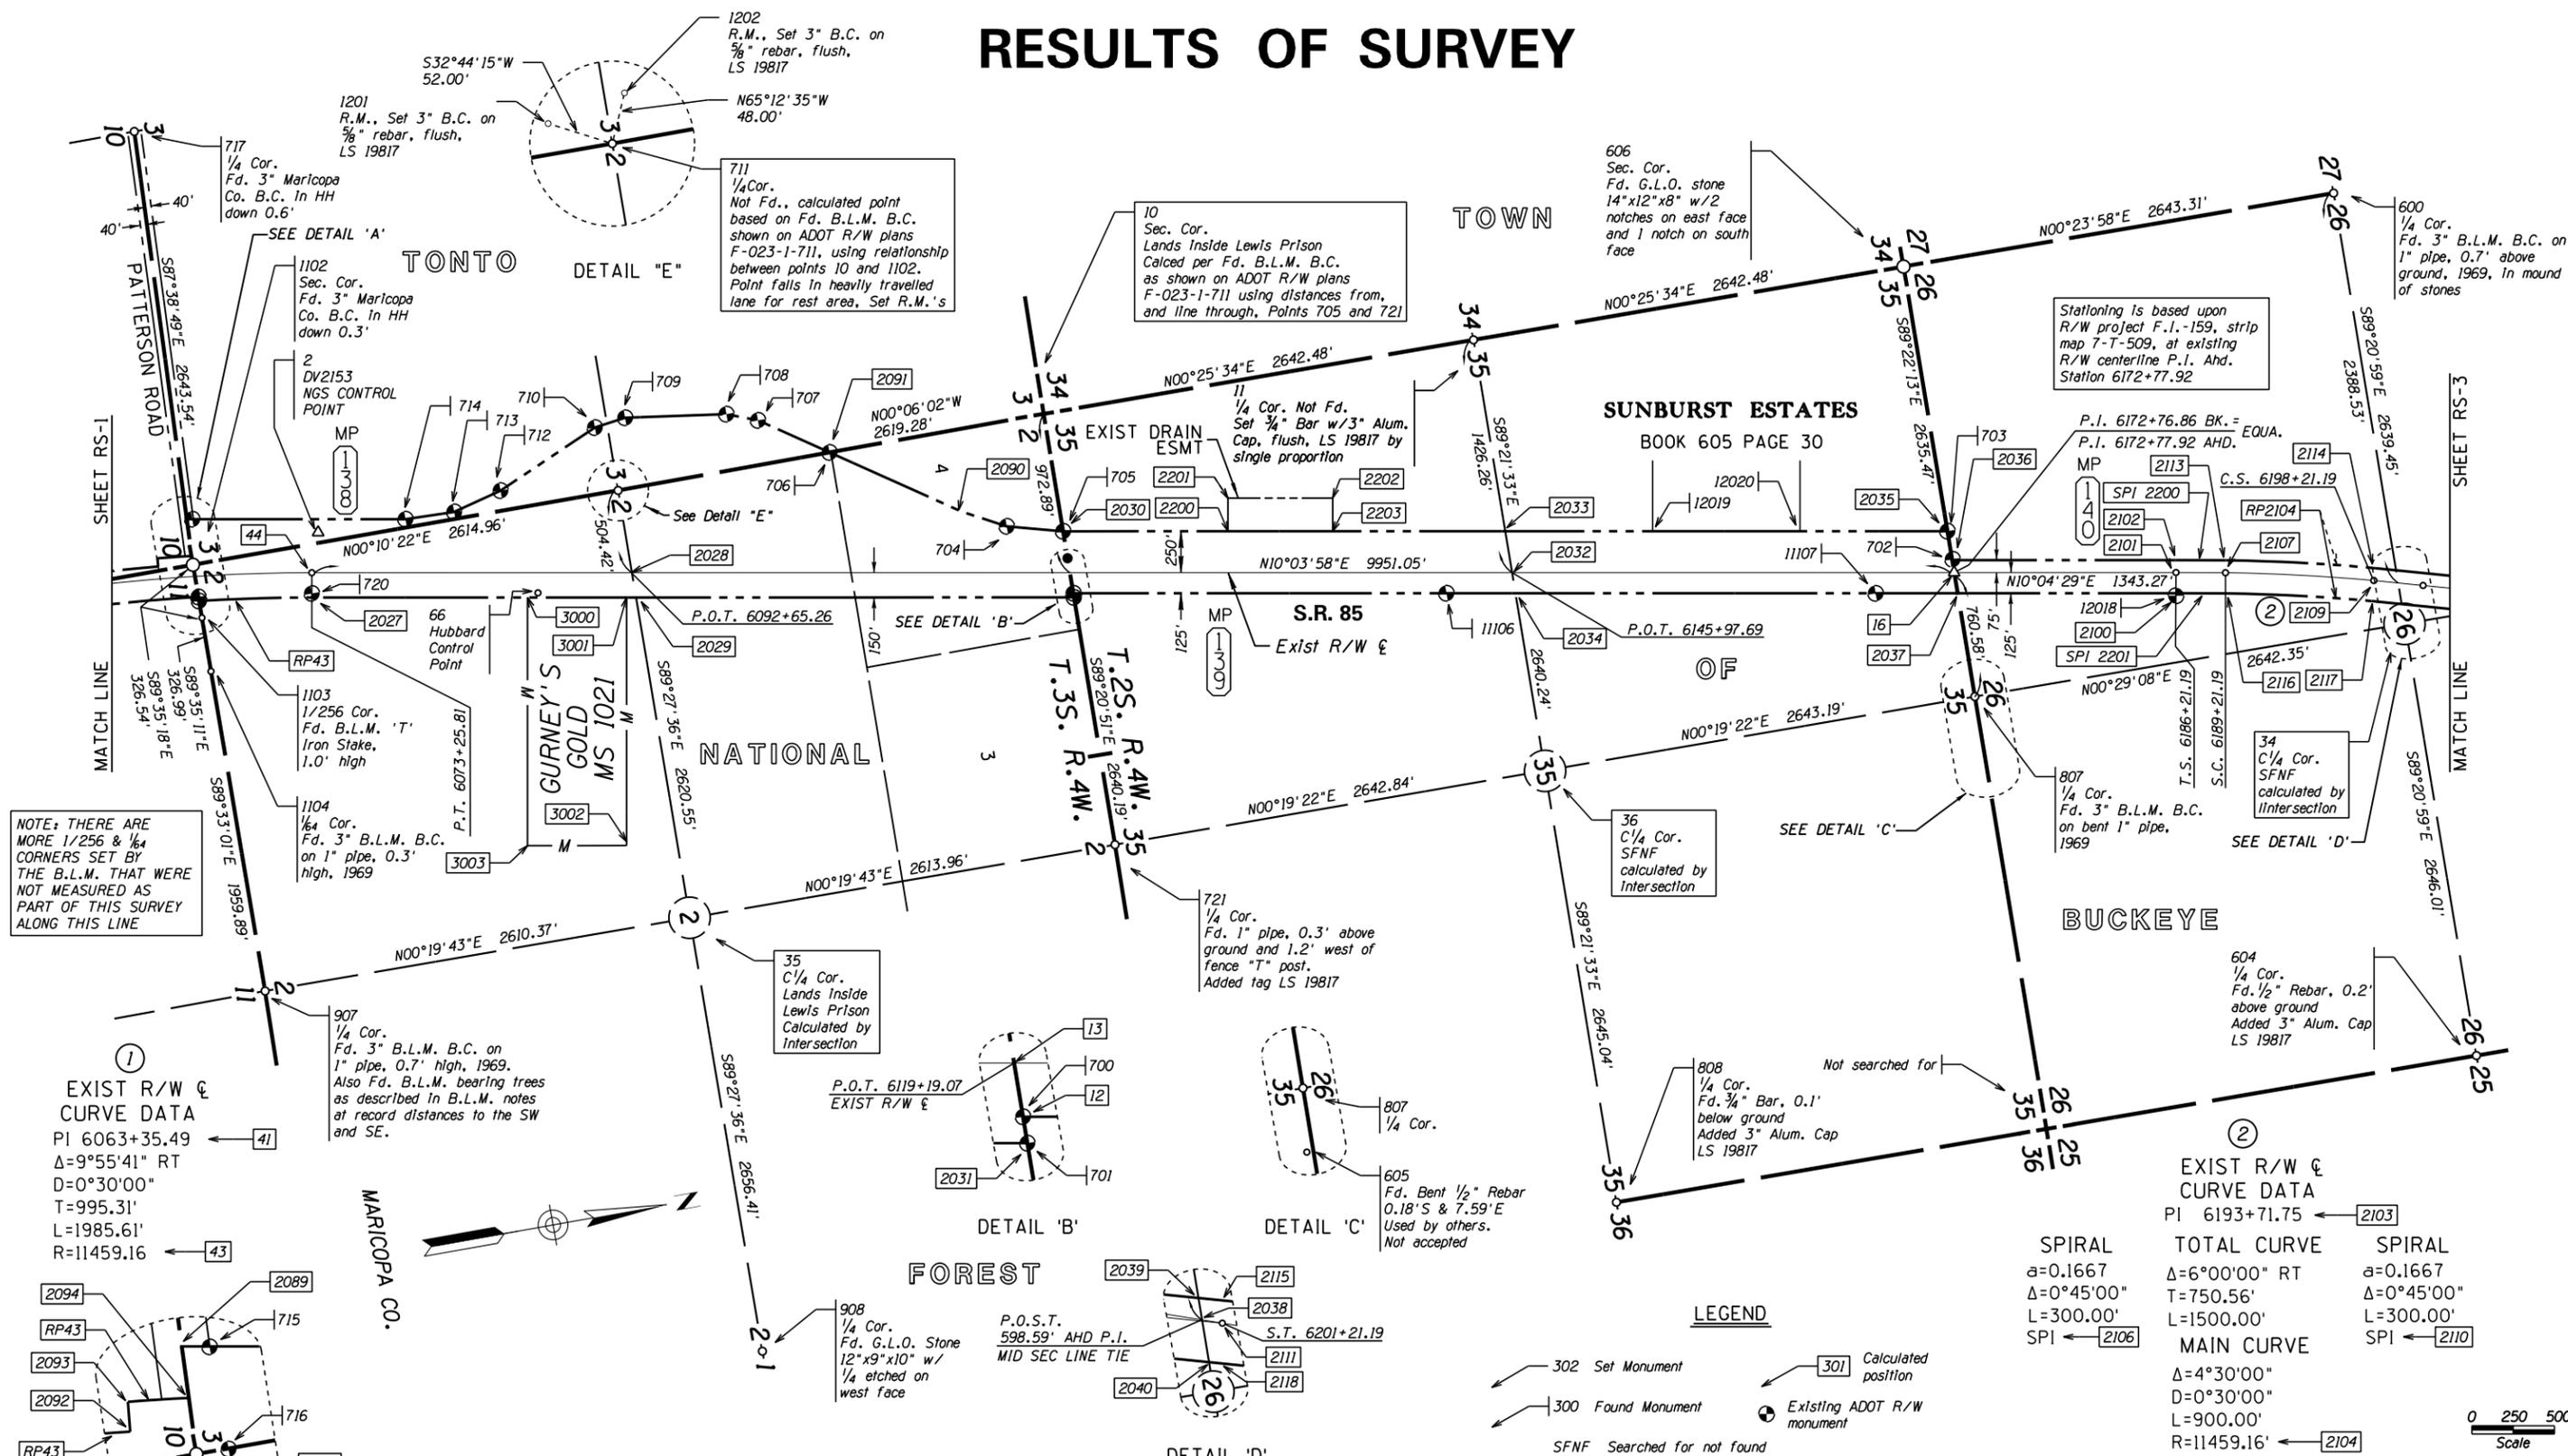


EXHIBIT-F3
 ADOT CADD STANDARDS 2016

CHANGE ORDER REVISIONS				DRAWING NO.	ARIZONA DEPARTMENT OF TRANSPORTATION	
C.O. NO.	DATE	BY	DESCRIPTION OF REVISIONS	D-7-T-940	PROJECT DELIVERY AND OPERATIONS	
				SURVEY	RIGHT OF WAY PLANS SECTION	
				DRAWN/DATE	HIGHWAY NAME:	
				ADOT REVIEW	GILA BEND - BUCKEYE	
					FEDERAL AID NO.:	
					S 085-B-701	
					PROJECT NO.:	
					085 MA 138 H5675 02R	
				ROUTE NO.:		
				S.R. 85	LOCATION:	
					Lewis Prison - Gila River	

Scale 0 250 500
 ...\\xhibitf3_rs02.dgn

PRELIMINARY
 NOT FOR
 CONSTRUCTION
 OR RECORDING
 --Created--
 12/12/16
 10:04:51 AM