



**APPENDIX I  
SYSTEM ALTERNATIVE IV PLAN SHEETS**





**THIS PAGE INTENTIONALLY LEFT BLANK**


DATE: \_\_\_\_\_ LOCATION: \_\_\_\_\_ REVISIONS: \_\_\_\_\_ FINISHED PLANS: \_\_\_\_\_ SURVEY NO. \_\_\_\_\_ DATE: \_\_\_\_\_ LOCATION: \_\_\_\_\_ REVISIONS: \_\_\_\_\_ FINISHED PLANS: \_\_\_\_\_ SURVEY NO. \_\_\_\_\_

F.H.W.A. REGION	STATE	PROJECT NO.	SHEET NO.	TOTAL SHEETS	RECORD DRAWING
9	ARIZ.	010-E(210)S	1	16	

010 PM 260

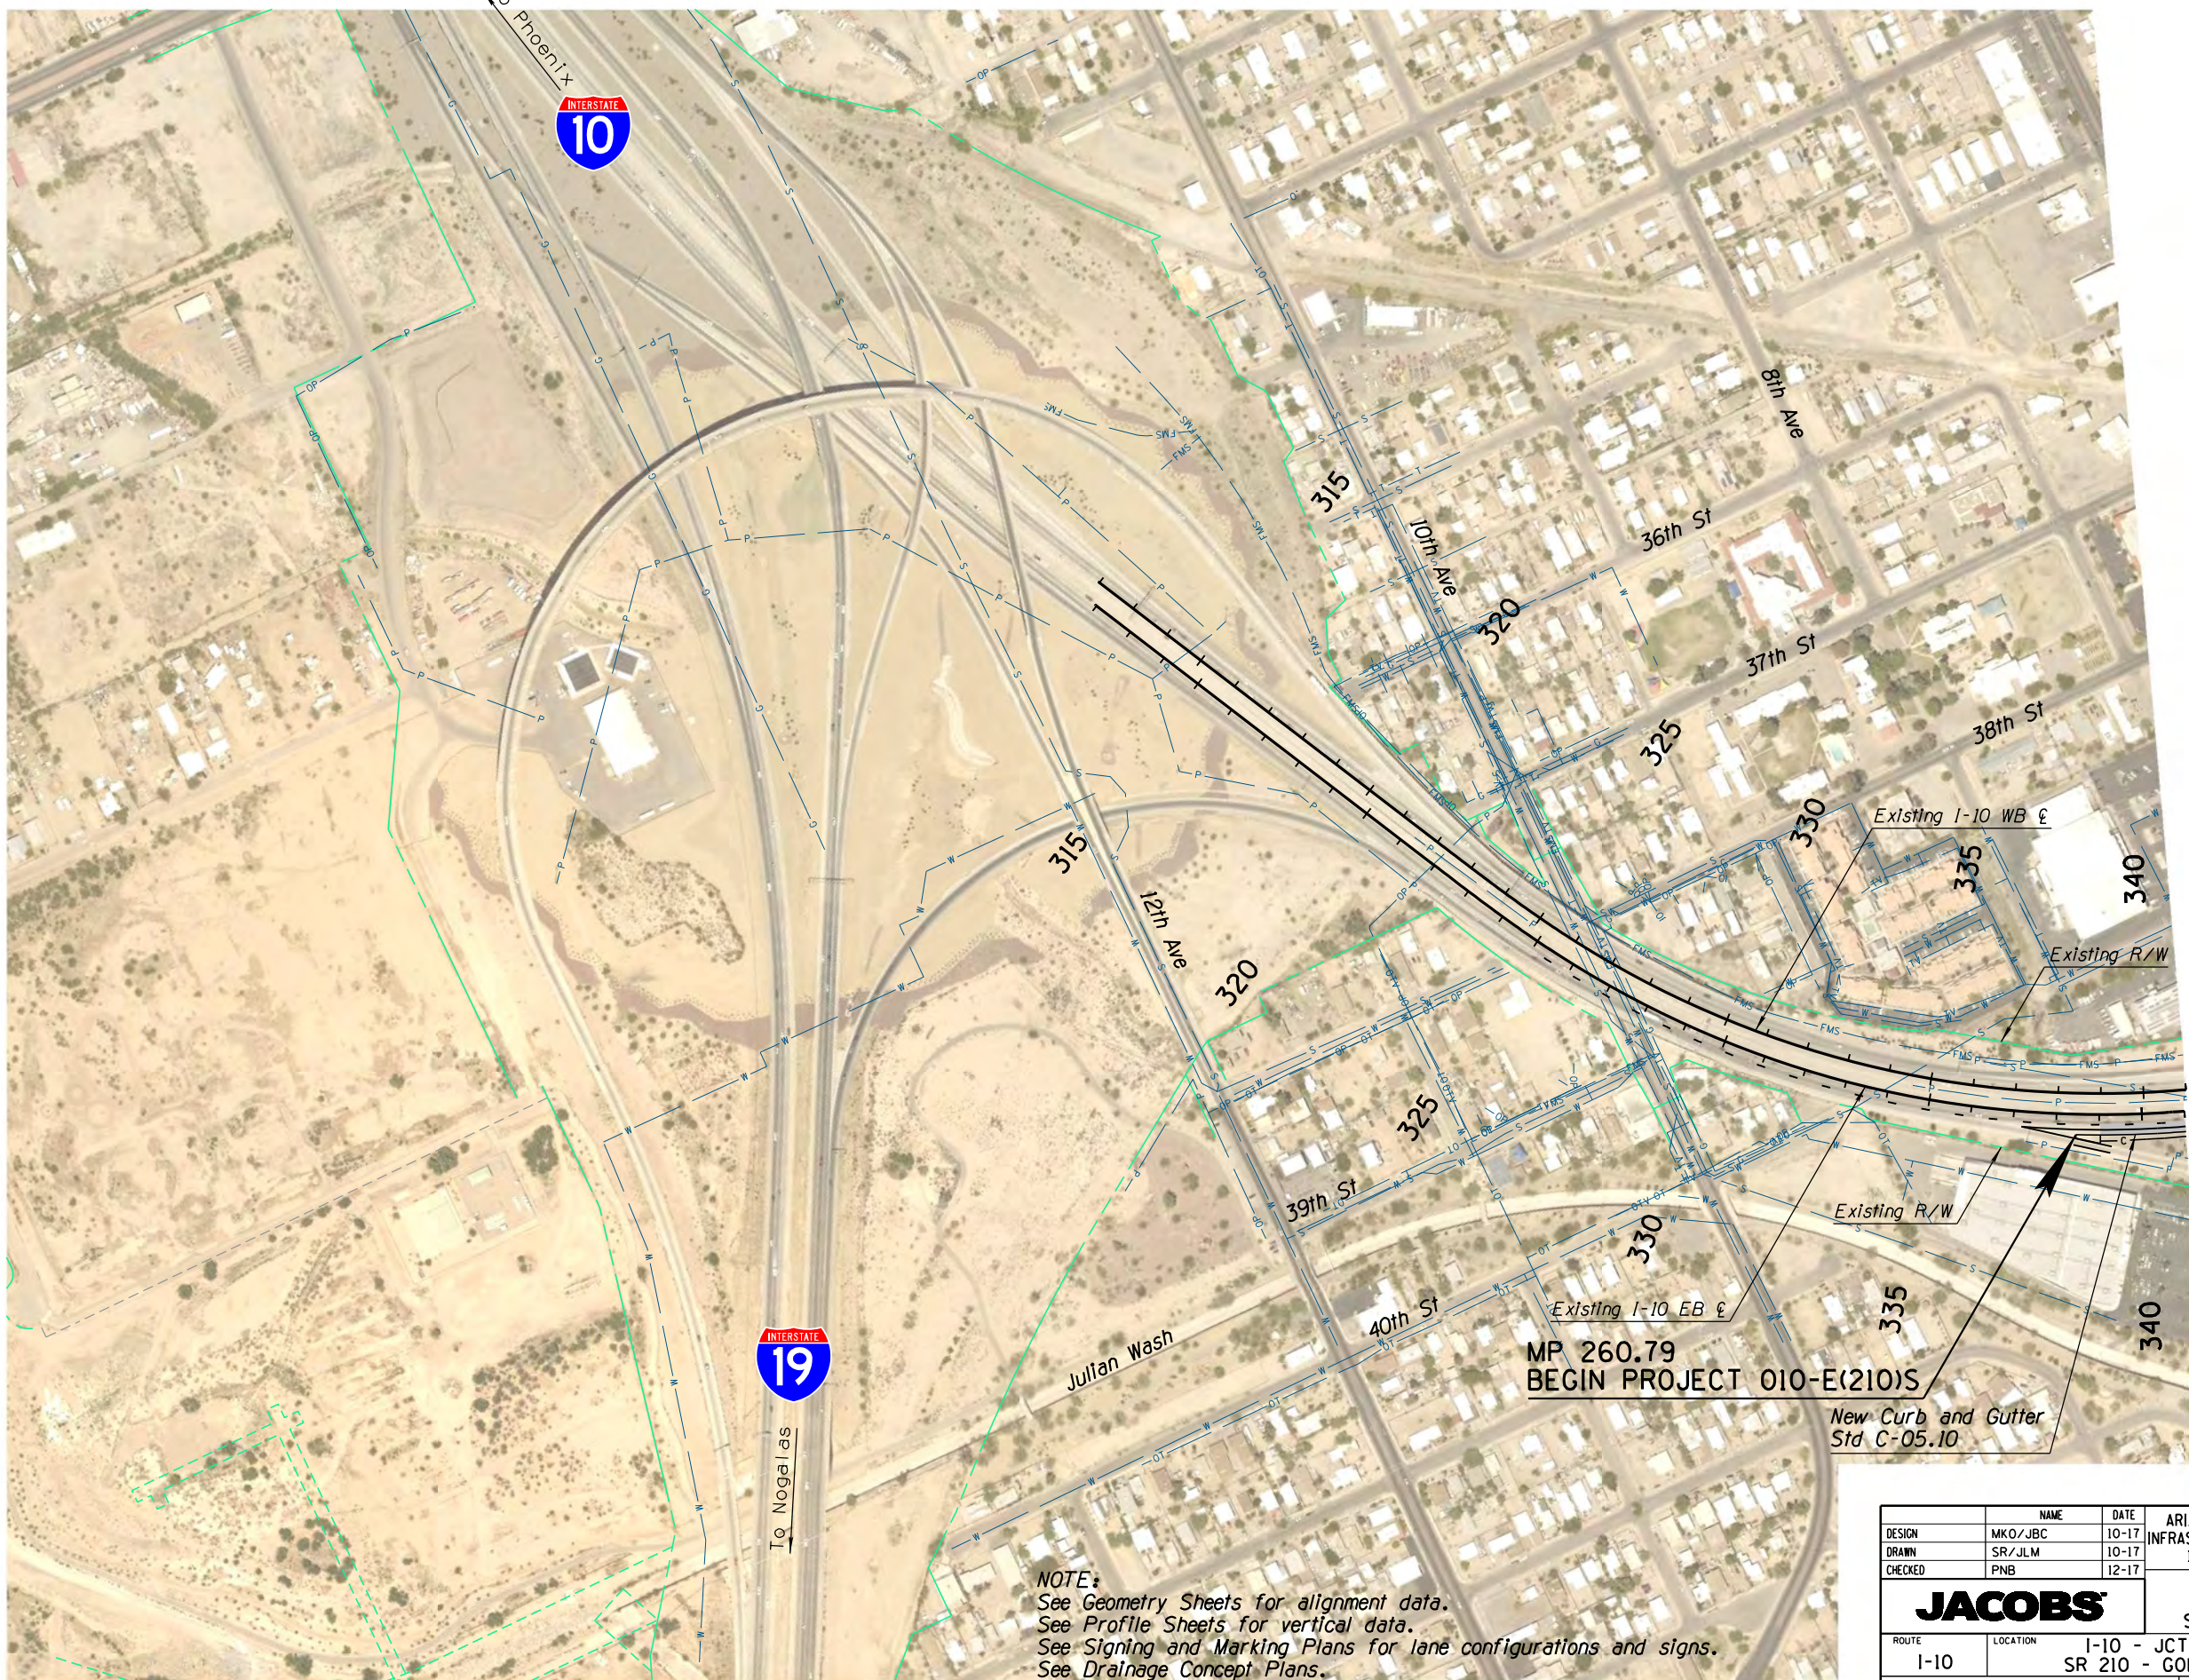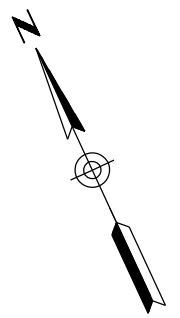

SCALE: Hor: 1"=400'

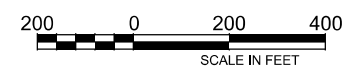


# APPENDIX I

**NOTE:**  
 See Geometry Sheets for alignment data.  
 See Profile Sheets for vertical data.  
 See Signing and Marking Plans for lane configurations and signs.  
 See Drainage Concept Plans.

DESIGN	MKO/JBC	DATE	10-17	ARIZONA DEPARTMENT OF TRANSPORTATION INFRASTRUCTURE DELIVERY & OPERATIONS DIVISION <b>ROADWAY DESIGN SERVICES</b>	PRELIMINARY NOT FOR CONSTRUCTION OR RECORDING
DRAWN	SR/JLM	DATE	10-17		
CHECKED	PNB	DATE	12-17		
<b>JACOBS</b>		PLAN SHEET		I-10 SYSTEM ALT IV	
ROUTE		LOCATION		STA 314+00 TO STA 341+00	
I-10		I-10 - JCT. I-19 TO KOLB ROAD		SR 210 - GOLF LINKS ROAD TO I-10	
TRACS NO. H7825 OIL		010-E(210)S		SHEET PL-01	
				OF	

F.H.W.A. REGION	STATE	PROJECT NO.	SHEET NO.	TOTAL SHEETS	RECORD DRAWING
9	ARIZ.	010-E(210)S	2	16	

010 PM 260

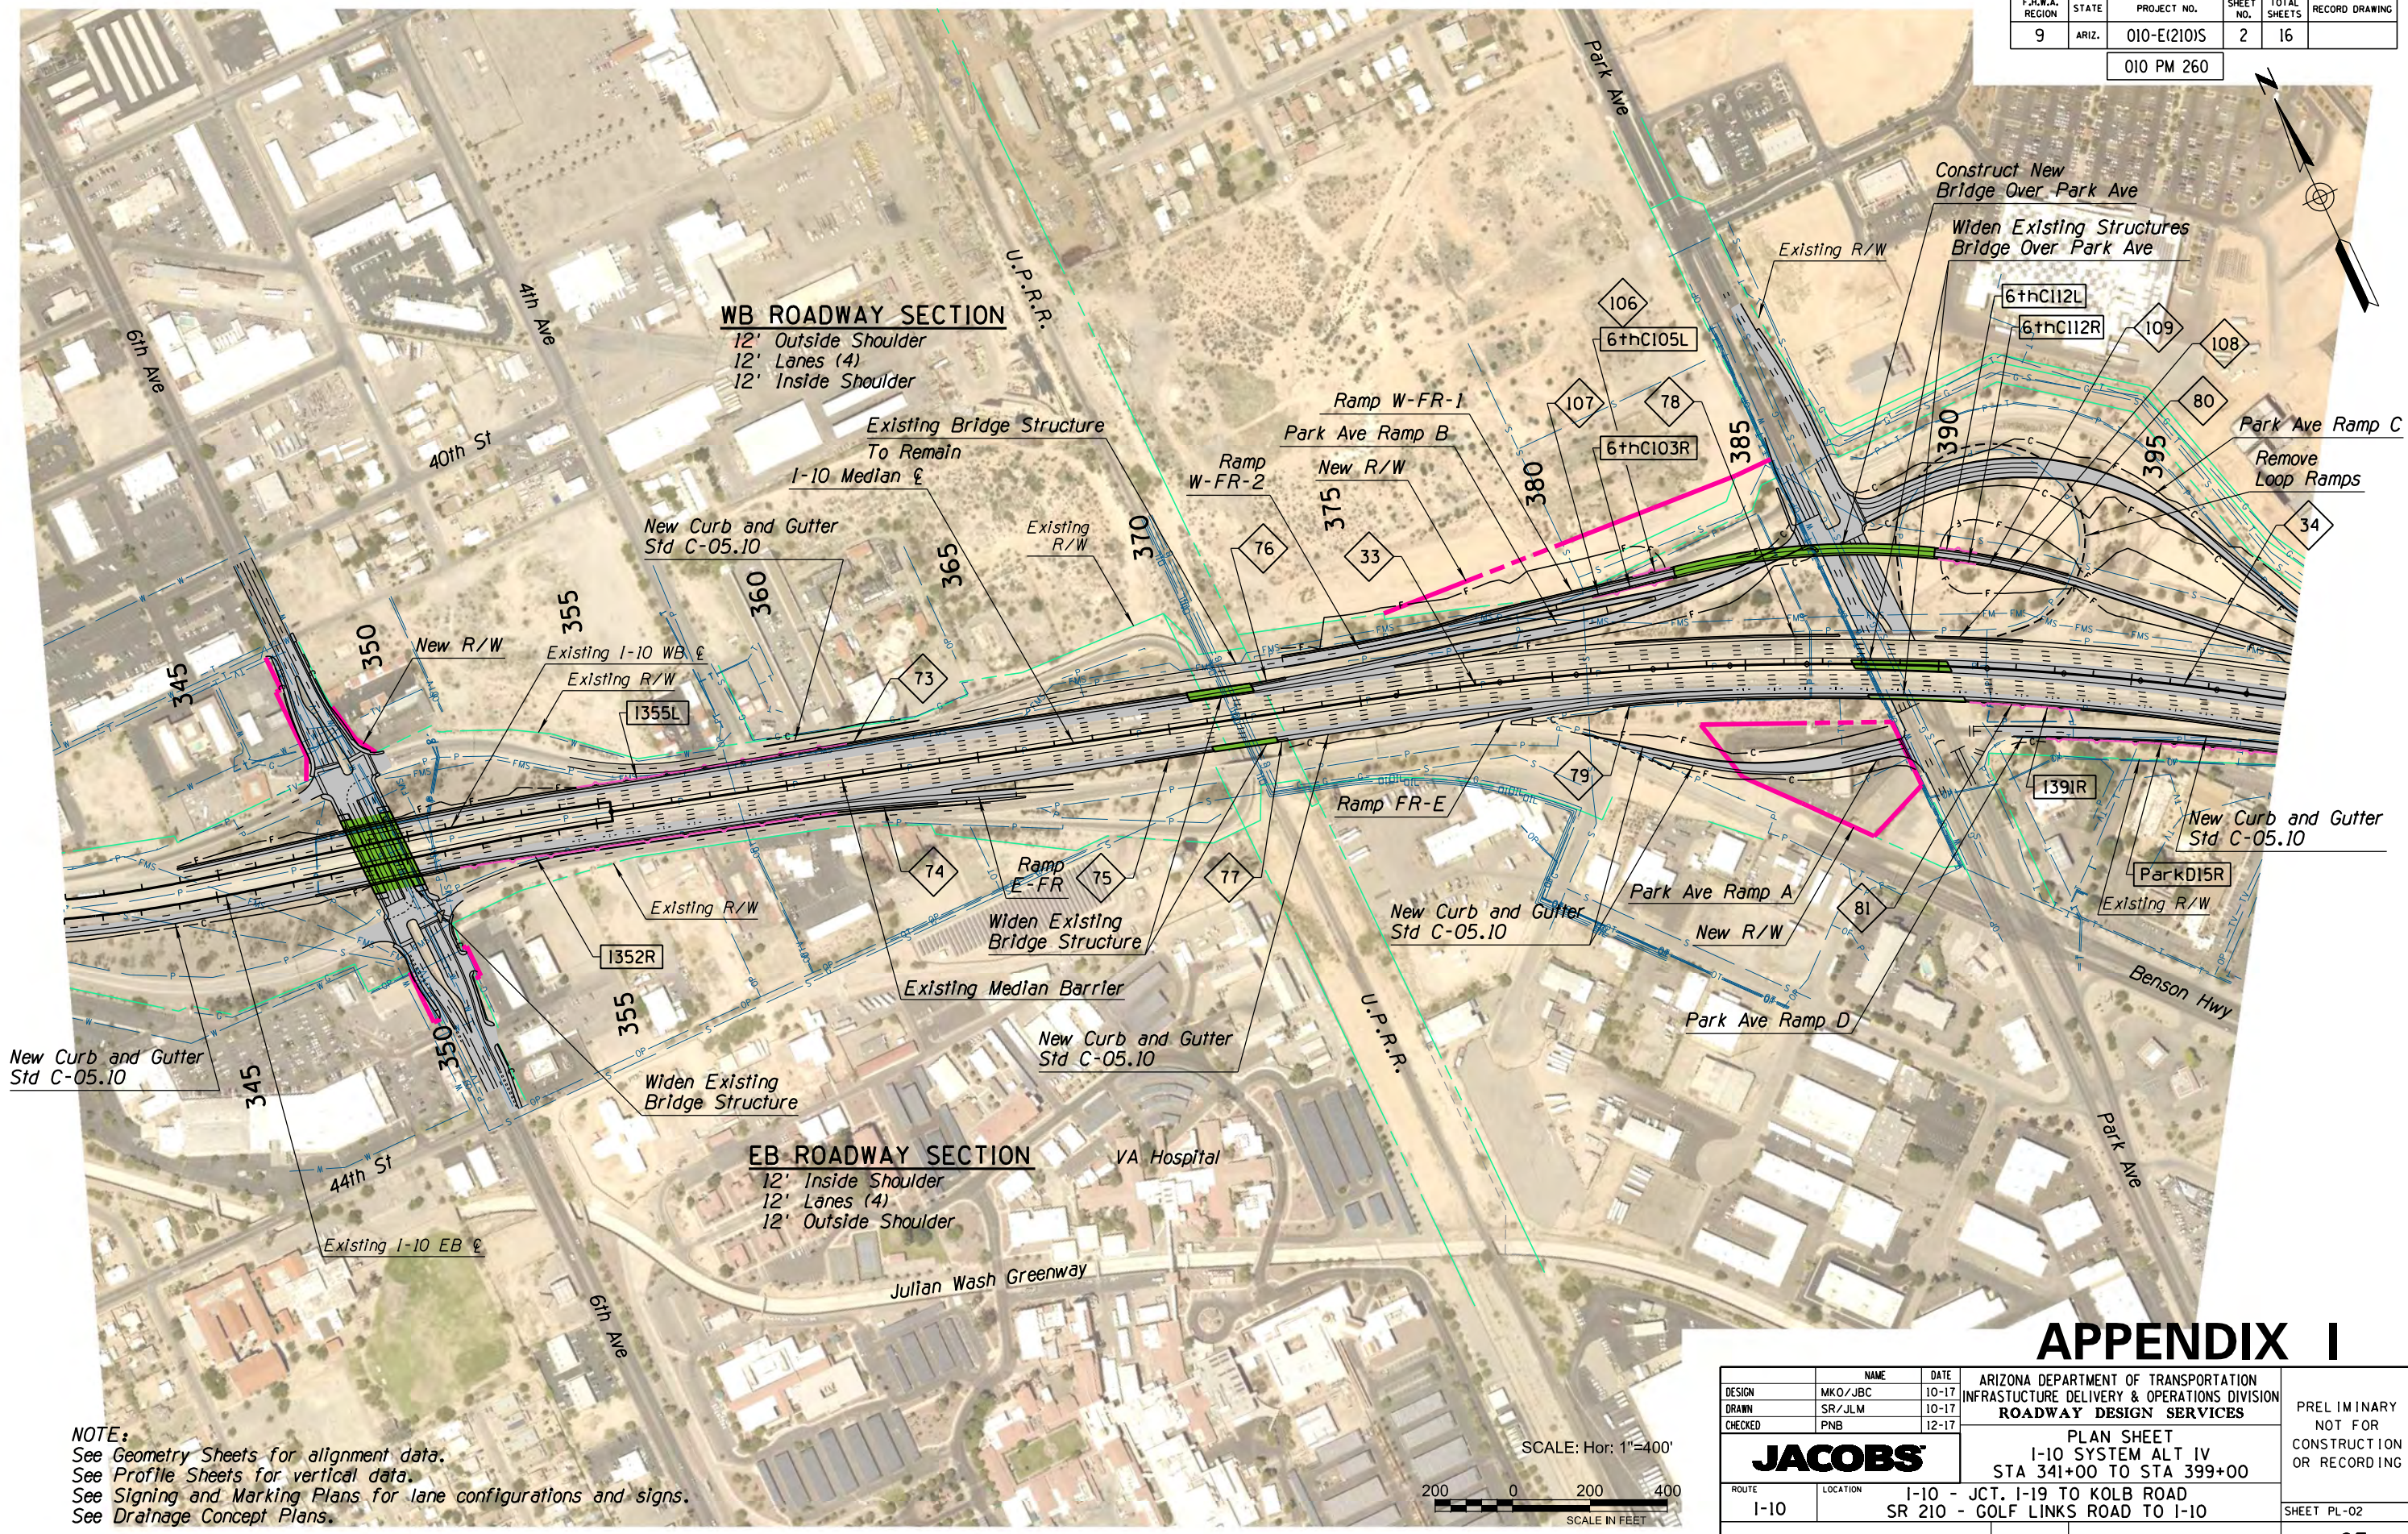

**WB ROADWAY SECTION**


12' Outside Shoulder  
12' Lanes (4)  
12' Inside Shoulder

**EB ROADWAY SECTION**

12' Inside Shoulder  
12' Lanes (4)  
12' Outside Shoulder

**APPENDIX I**

**NOTE:**  
See Geometry Sheets for alignment data.  
See Profile Sheets for vertical data.  
See Signing and Marking Plans for lane configurations and signs.  
See Drainage Concept Plans.

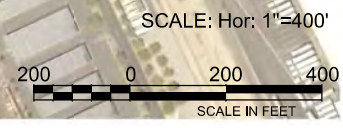


DESIGN	NAME	DATE	ARIZONA DEPARTMENT OF TRANSPORTATION INFRASTRUCTURE DELIVERY & OPERATIONS DIVISION <b>ROADWAY DESIGN SERVICES</b>	PRELIMINARY NOT FOR CONSTRUCTION OR RECORDING
DRAWN	MKO/JBC	10-17		
CHECKED	SR/JLM	10-17		
	PNB	12-17	<b>JACOBS</b>	
ROUTE	LOCATION	I-10 - JCT. I-19 TO KOLB ROAD SR 210 - GOLF LINKS ROAD TO I-10		SHEET PL-02
TRACS NO. H7825 OIL			010-E(210)S	OF

SURVEY NO. FINISHED PLANS DATE REVISIONS LOCATION DATE FINISHED PLANS SURVEY NO.

F.H.W.A. REGION	STATE	PROJECT NO.	SHEET NO.	TOTAL SHEETS	RECORD DRAWING
9	ARIZ.	010-E(210)S	3	16	

010 PM 260

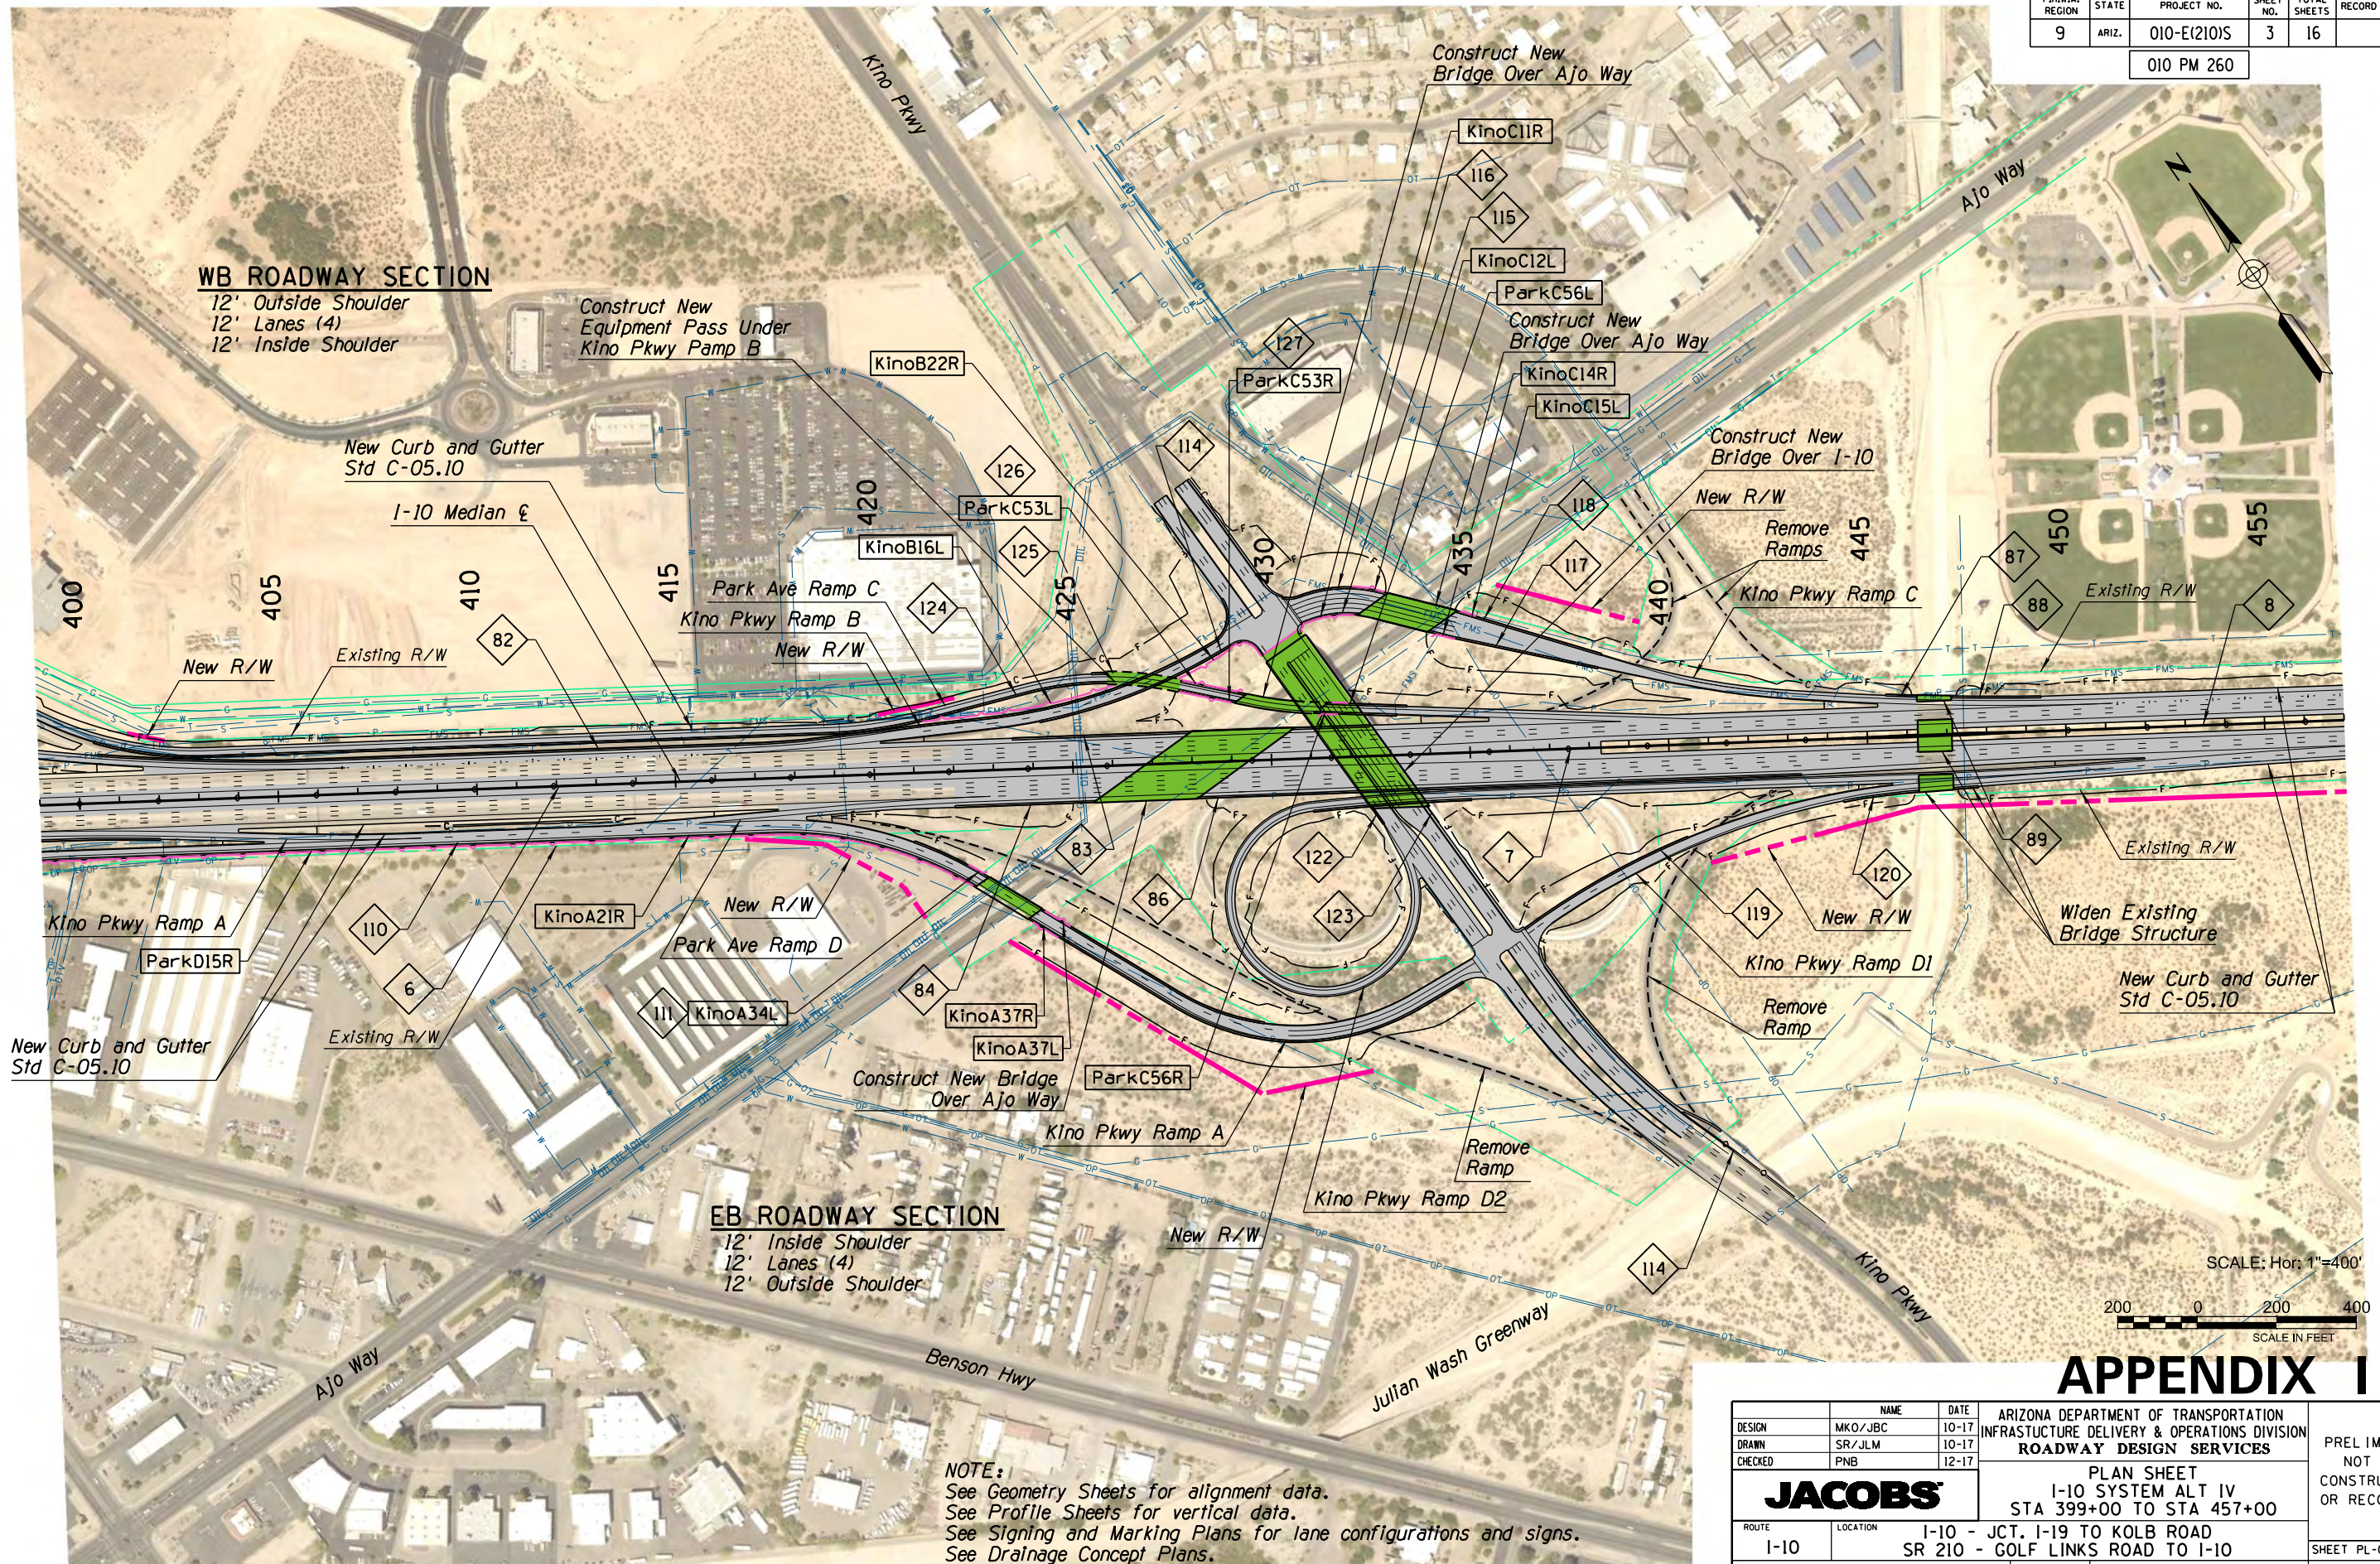

**WB ROADWAY SECTION**


12' Outside Shoulder  
12' Lanes (4)  
12' Inside Shoulder

**EB ROADWAY SECTION**

12' Inside Shoulder  
12' Lanes (4)  
12' Outside Shoulder

**NOTE:**  
See Geometry Sheets for alignment data.  
See Profile Sheets for vertical data.  
See Signing and Marking Plans for lane configurations and signs.  
See Drainage Concept Plans.

SCALE: Hor: 1"=400'

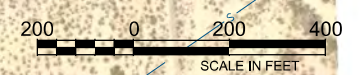


**APPENDIX I**

DESIGN	MKO/JBC	DATE	10-17	ARIZONA DEPARTMENT OF TRANSPORTATION INFRASTRUCTURE DELIVERY & OPERATIONS DIVISION <b>ROADWAY DESIGN SERVICES</b>	PRELIMINARY NOT FOR CONSTRUCTION OR RECORDING
DRAWN	SR/JLM	DATE	10-17		
CHECKED	PNB	DATE	12-17		
<b>JACOBS</b>		PLAN SHEET I-10 SYSTEM ALT IV STA 399+00 TO STA 457+00			SHEET PL-03
ROUTE	I-10	LOCATION	I-10 - JCT. I-19 TO KOLB ROAD SR 210 - GOLF LINKS ROAD TO I-10		
TRACS NO. H7825 OIL		010-E(210)S			OF

SURVEY NO. FINISHED PLANS. DATE REVISIONS. LOCATION. DATE FINISHED PLANS. SURVEY NO.

F.H.W.A. REGION	STATE	PROJECT NO.	SHEET NO.	TOTAL SHEETS	RECORD DRAWING
9	ARIZ.	010-E(210)S	4	16	


010 PM 260

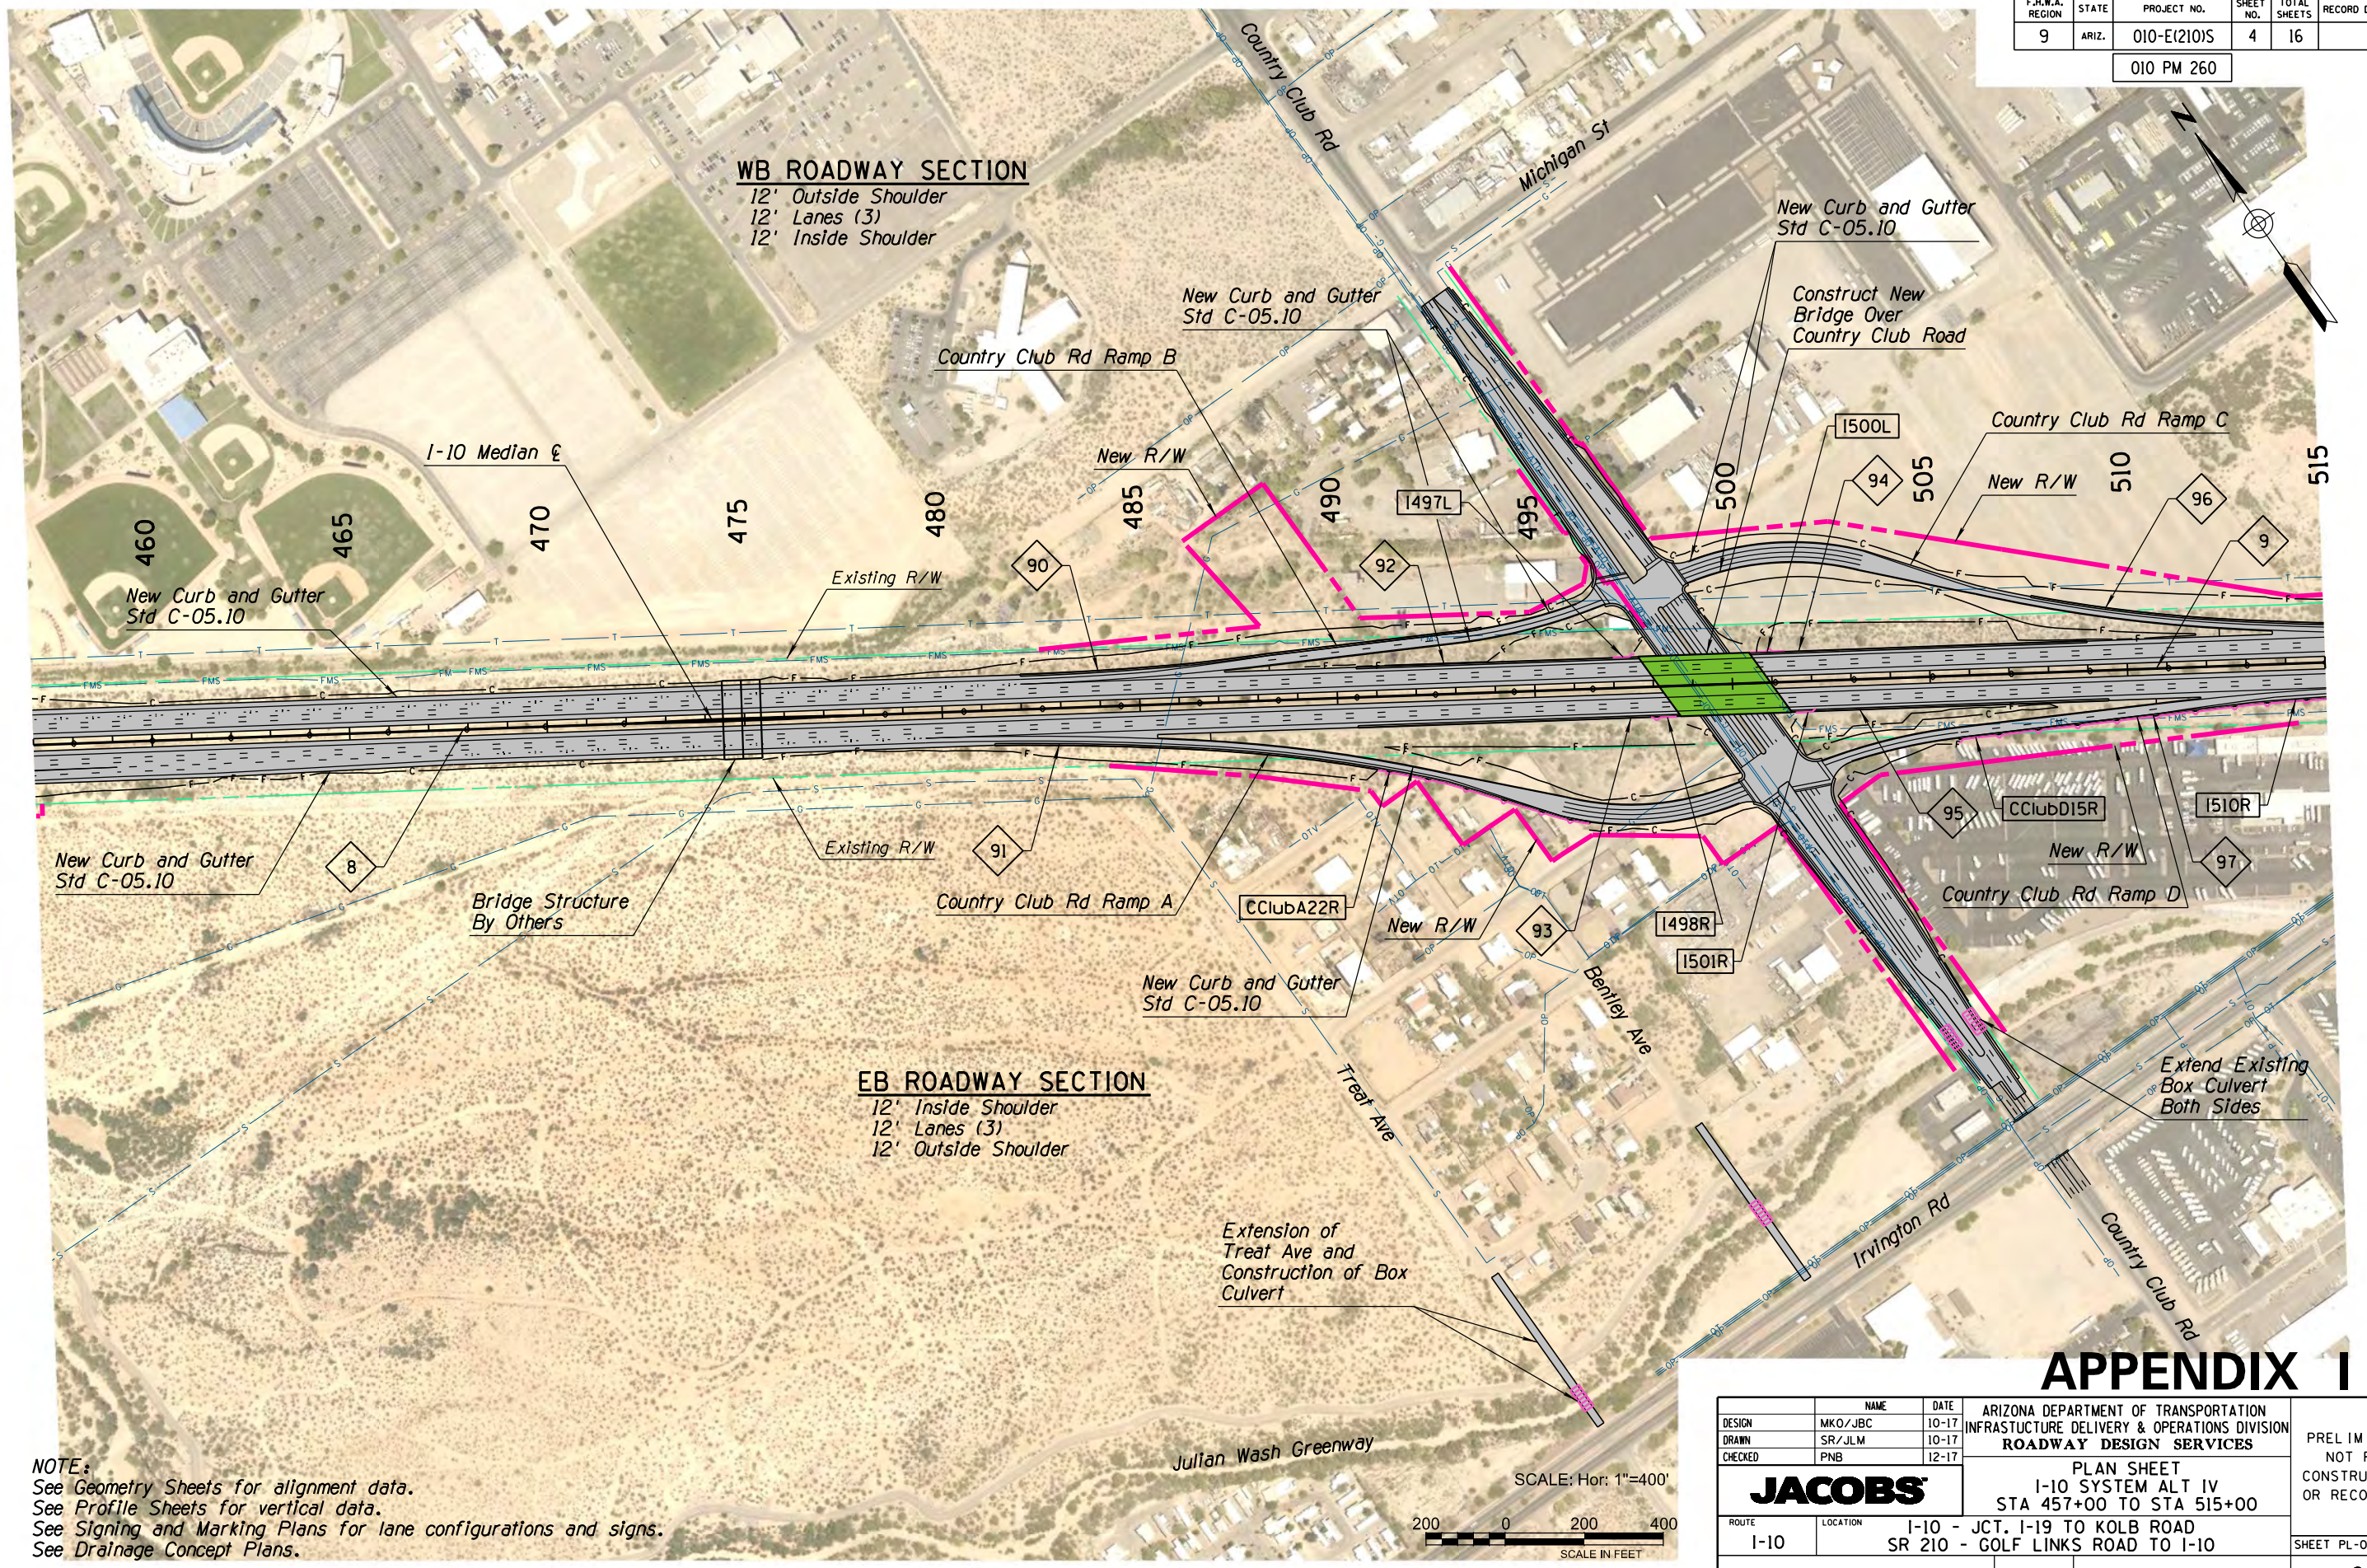

**WB ROADWAY SECTION**  
 12' Outside Shoulder  
 12' Lanes (3)  
 12' Inside Shoulder

**EB ROADWAY SECTION**  
 12' Inside Shoulder  
 12' Lanes (3)  
 12' Outside Shoulder

**NOTE:**  
 See Geometry Sheets for alignment data.  
 See Profile Sheets for vertical data.  
 See Signing and Marking Plans for lane configurations and signs.  
 See Drainage Concept Plans.

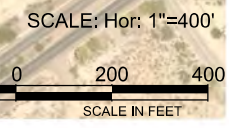


# APPENDIX I

DESIGN	MKO/JBC	10-17	ARIZONA DEPARTMENT OF TRANSPORTATION INFRASTRUCTURE DELIVERY & OPERATIONS DIVISION <b>ROADWAY DESIGN SERVICES</b>	PRELIMINARY NOT FOR CONSTRUCTION OR RECORDING
DRAWN	SR/JLM	10-17		
CHECKED	PNB	12-17		
<b>JACOBS</b>			PLAN SHEET I-10 SYSTEM ALT IV STA 457+00 TO STA 515+00	
ROUTE	LOCATION	I-10 - JCT. I-19 TO KOLB ROAD SR 210 - GOLF LINKS ROAD TO I-10		SHEET PL-04
TRACS NO. H7825 01L		010-E(210)S		OF

SURVEY NO. DATE FINISHED PLANS REVISIONS LOCATION DATE FINISHED PLANS SURVEY NO. DATE FINISHED PLANS REVISIONS LOCATION DATE

F.H.W.A. REGION	STATE	PROJECT NO.	SHEET NO.	TOTAL SHEETS	RECORD DRAWING
9	ARIZ.	010-E(210)S	5	16	

010 PM 260

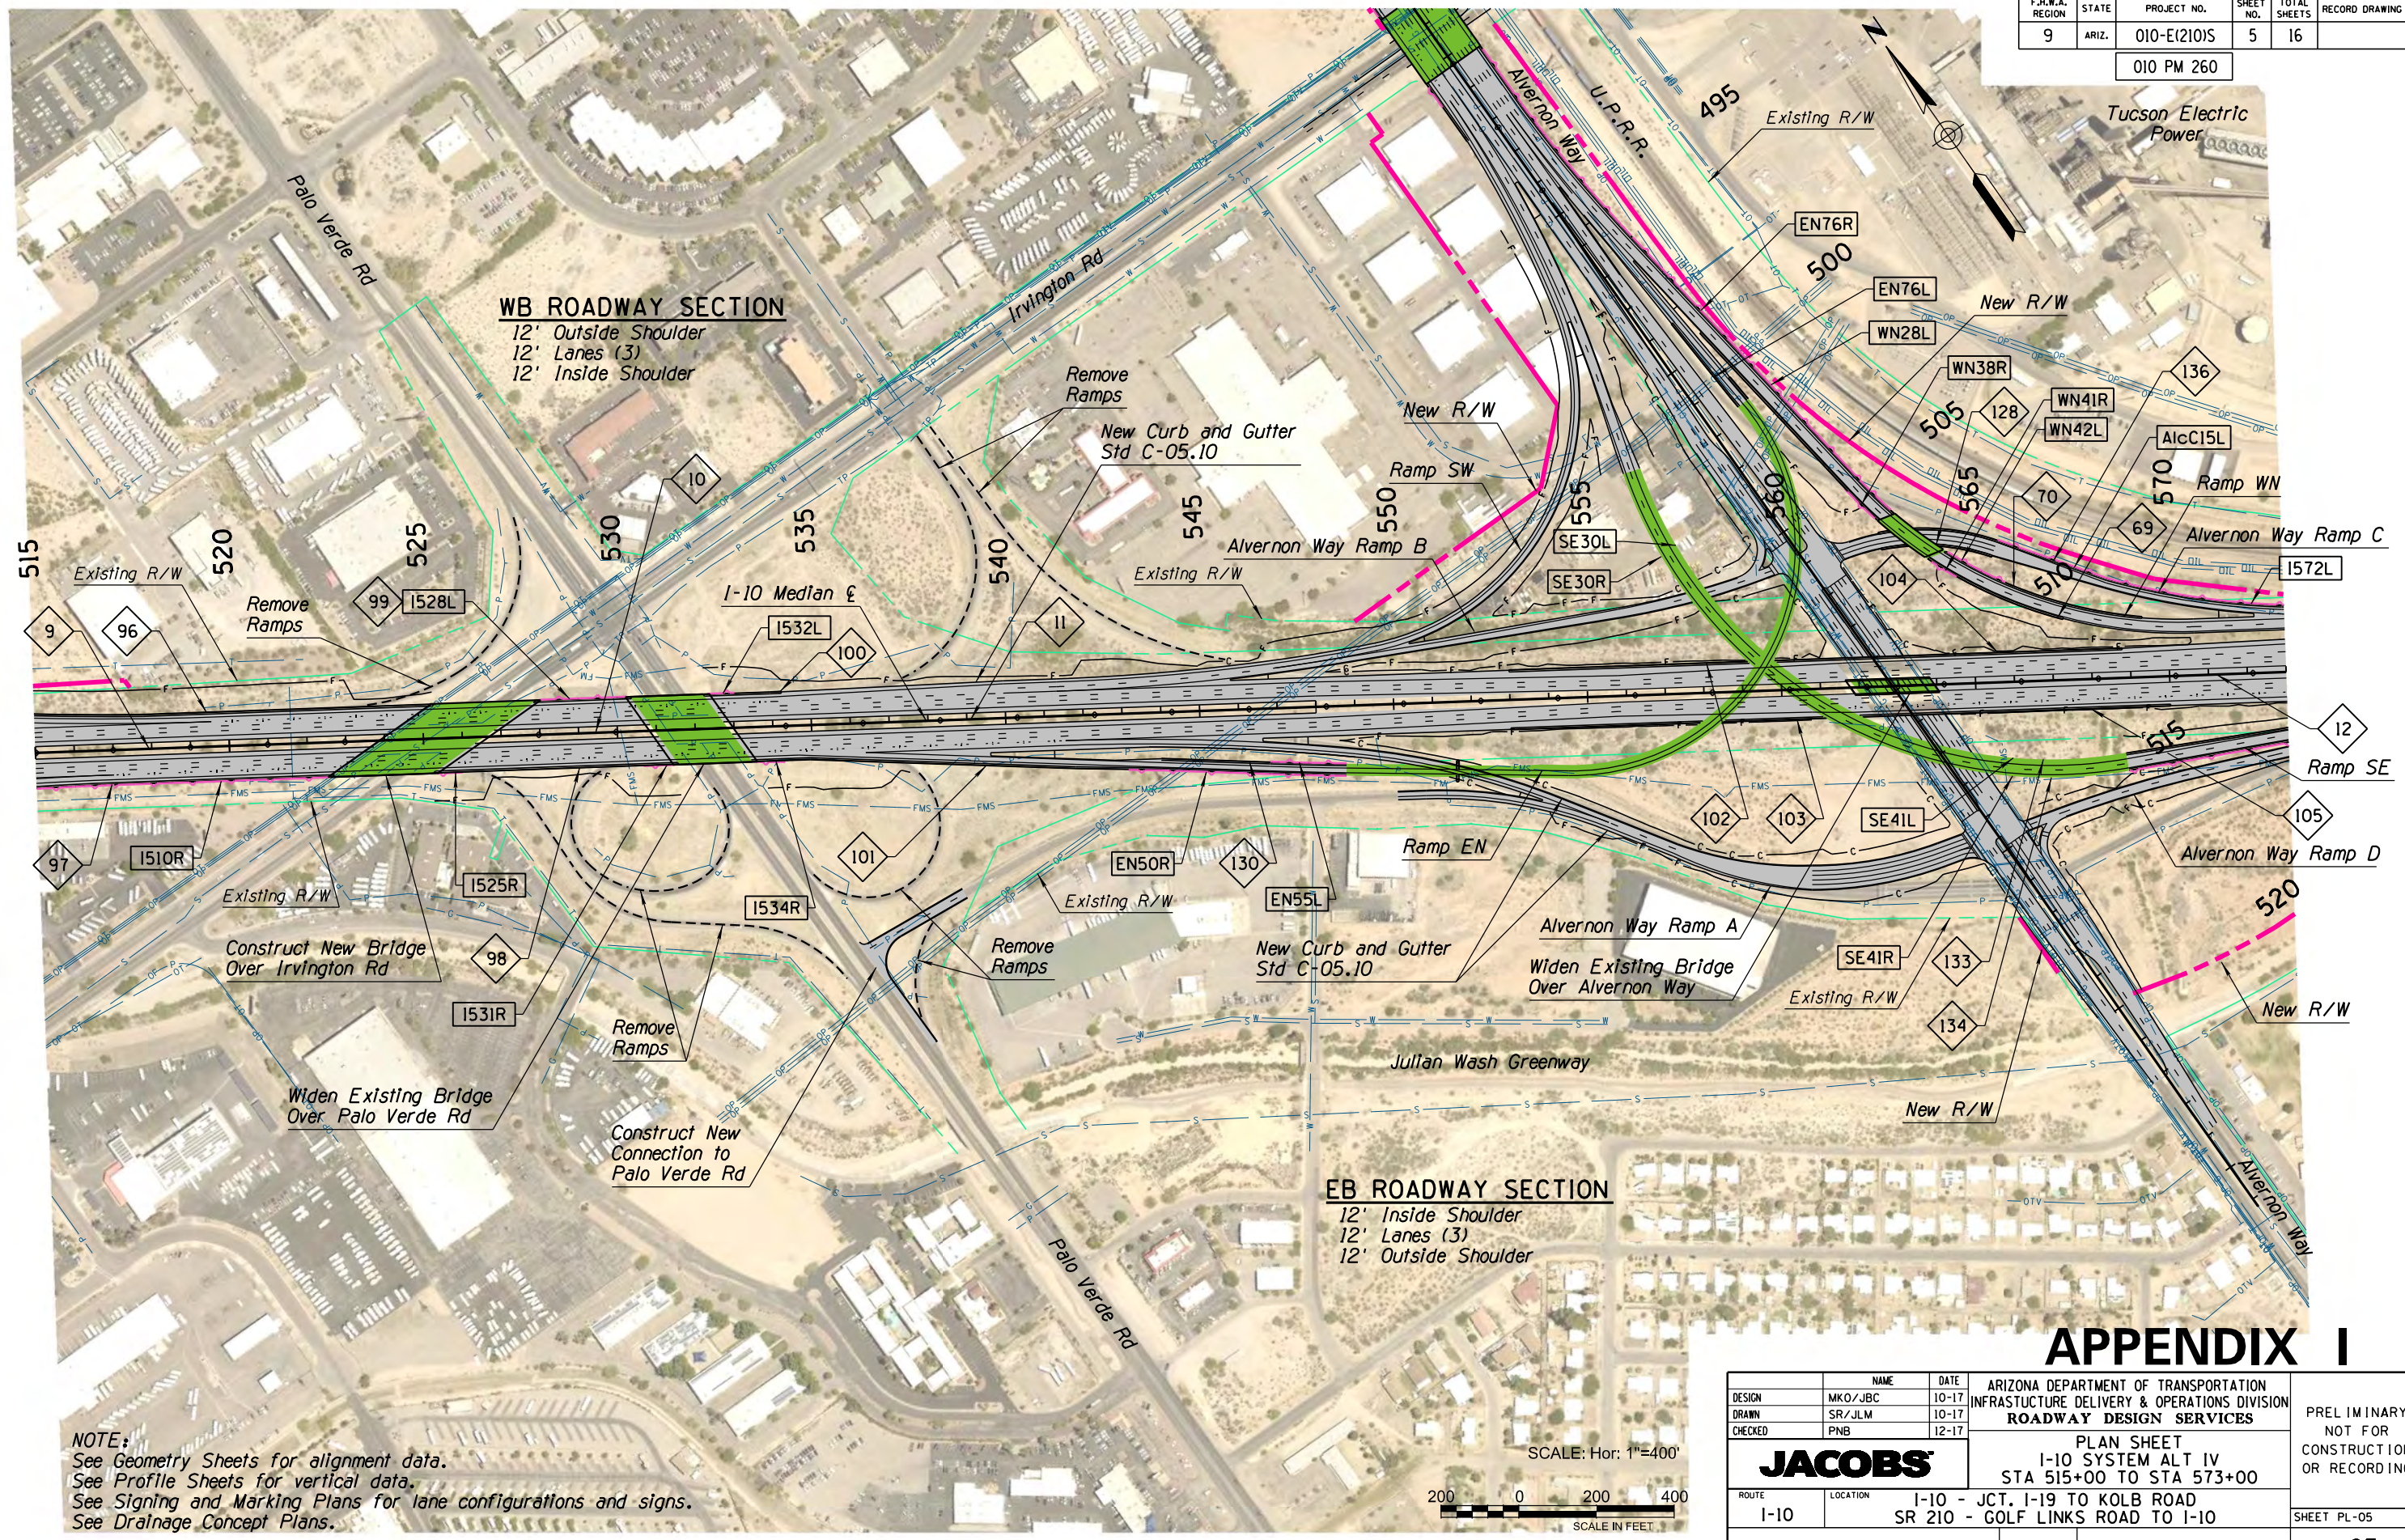

**WB ROADWAY SECTION**


12' Outside Shoulder  
12' Lanes (3)  
12' Inside Shoulder

**EB ROADWAY SECTION**

12' Inside Shoulder  
12' Lanes (3)  
12' Outside Shoulder

**NOTE:**  
See Geometry Sheets for alignment data.  
See Profile Sheets for vertical data.  
See Signing and Marking Plans for lane configurations and signs.  
See Drainage Concept Plans.

SCALE: Hor: 1"=400'

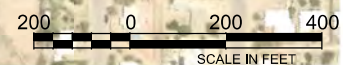

**APPENDIX I**

DESIGN	MKO/JBC	10-17	ARIZONA DEPARTMENT OF TRANSPORTATION INFRASTRUCTURE DELIVERY & OPERATIONS DIVISION <b>ROADWAY DESIGN SERVICES</b>	PRELIMINARY NOT FOR CONSTRUCTION OR RECORDING
DRAWN	SR/JLM	10-17		
CHECKED	PNB	12-17		
<b>JACOBS</b>			PLAN SHEET I-10 SYSTEM ALT IV STA 515+00 TO STA 573+00	
ROUTE	LOCATION	I-10 - JCT. I-19 TO KOLB ROAD SR 210 - GOLF LINKS ROAD TO I-10		SHEET PL-05
TRACS NO.	H7825 OIL	010-E(210)S		OF

SURVEY NO. FINISHED PLANS REVISIONS LOCATION DATE SURVEY NO. FINISHED PLANS REVISIONS LOCATION DATE SURVEY NO. FINISHED PLANS REVISIONS LOCATION DATE

F.H.W.A. REGION	STATE	PROJECT NO.	SHEET NO.	TOTAL SHEETS	RECORD DRAWING
9	ARIZ.	010-E(210)S	6	16	

010 PM 260

**WB ROADWAY SECTION**


- 12' Outside Shoulder
- 12' Auxillary Lane
- 12' CD Lanes (2)
- 22' Shoulder
- 12' Shoulder
- 12' Lanes (3)
- 16' Inside Shoulder

**EB ROADWAY SECTION**

- 16' Inside Shoulder
- 12' Lanes (3)
- 12' Shoulder
- 12' Shoulder
- 12' CD Lanes (3)
- 12' Auxillary Lane
- 12' Outside Shoulder

**NOTE:**  
 See Geometry Sheets for alignment data.  
 See Profile Sheets for vertical data.  
 See Signing and Marking Plans for lane configurations and signs.  
 See Drainage Concept Plans.

SCALE: Hor: 1"=400'

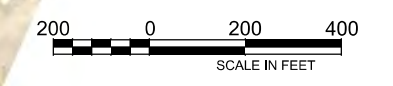

**APPENDIX I**


DESIGN	MKO/JBC	DATE	10-17	ARIZONA DEPARTMENT OF TRANSPORTATION INFRASTRUCTURE DELIVERY & OPERATIONS DIVISION <b>ROADWAY DESIGN SERVICES</b>	PRELIMINARY NOT FOR CONSTRUCTION OR RECORDING
DRAWN	SR/JLM	DATE	10-17		
CHECKED	PNB	DATE	12-17		
<b>JACOBS</b>		PLAN SHEET		I-10 SYSTEM ALT IV	
ROUTE		LOCATION		STA 573+00 TO STA 631+00	
I-10		I-10 - JCT. I-19 TO KOLB ROAD SR 210 - GOLF LINKS ROAD TO I-10		SHEET PL-06	
TRACS NO. H7825 OIL		010-E(210)S		OF	

SURVEY NO. FINISHED PLANS DATE REVISIONS LOCATION DATE FINISHED PLANS SURVEY NO. REVISIONS LOCATION DATE



F.H.W.A. REGION	STATE	PROJECT NO.	SHEET NO.	TOTAL SHEETS	RECORD DRAWING
9	ARIZ.	010-E(210)S	7	16	

010 PM 260


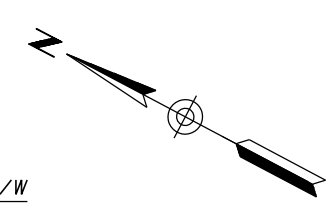


**WB ROADWAY SECTION**

- 10' Outside Shoulder
- 12' Auxiliary Lane
- 12' CD Lanes (2)
- 22' Shoulder
- 12' Shoulder
- 12' Lanes (3)
- 16' Inside Shoulder

**EB ROADWAY SECTION**

- 16' Inside Shoulder
- 12' Lanes (3)
- 12' Shoulder
- 22' Shoulder
- 12' CD Lanes (2)
- 12' Auxiliary Lane
- 10' Outside Shoulder

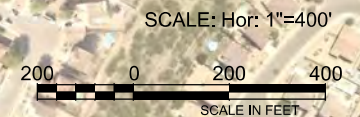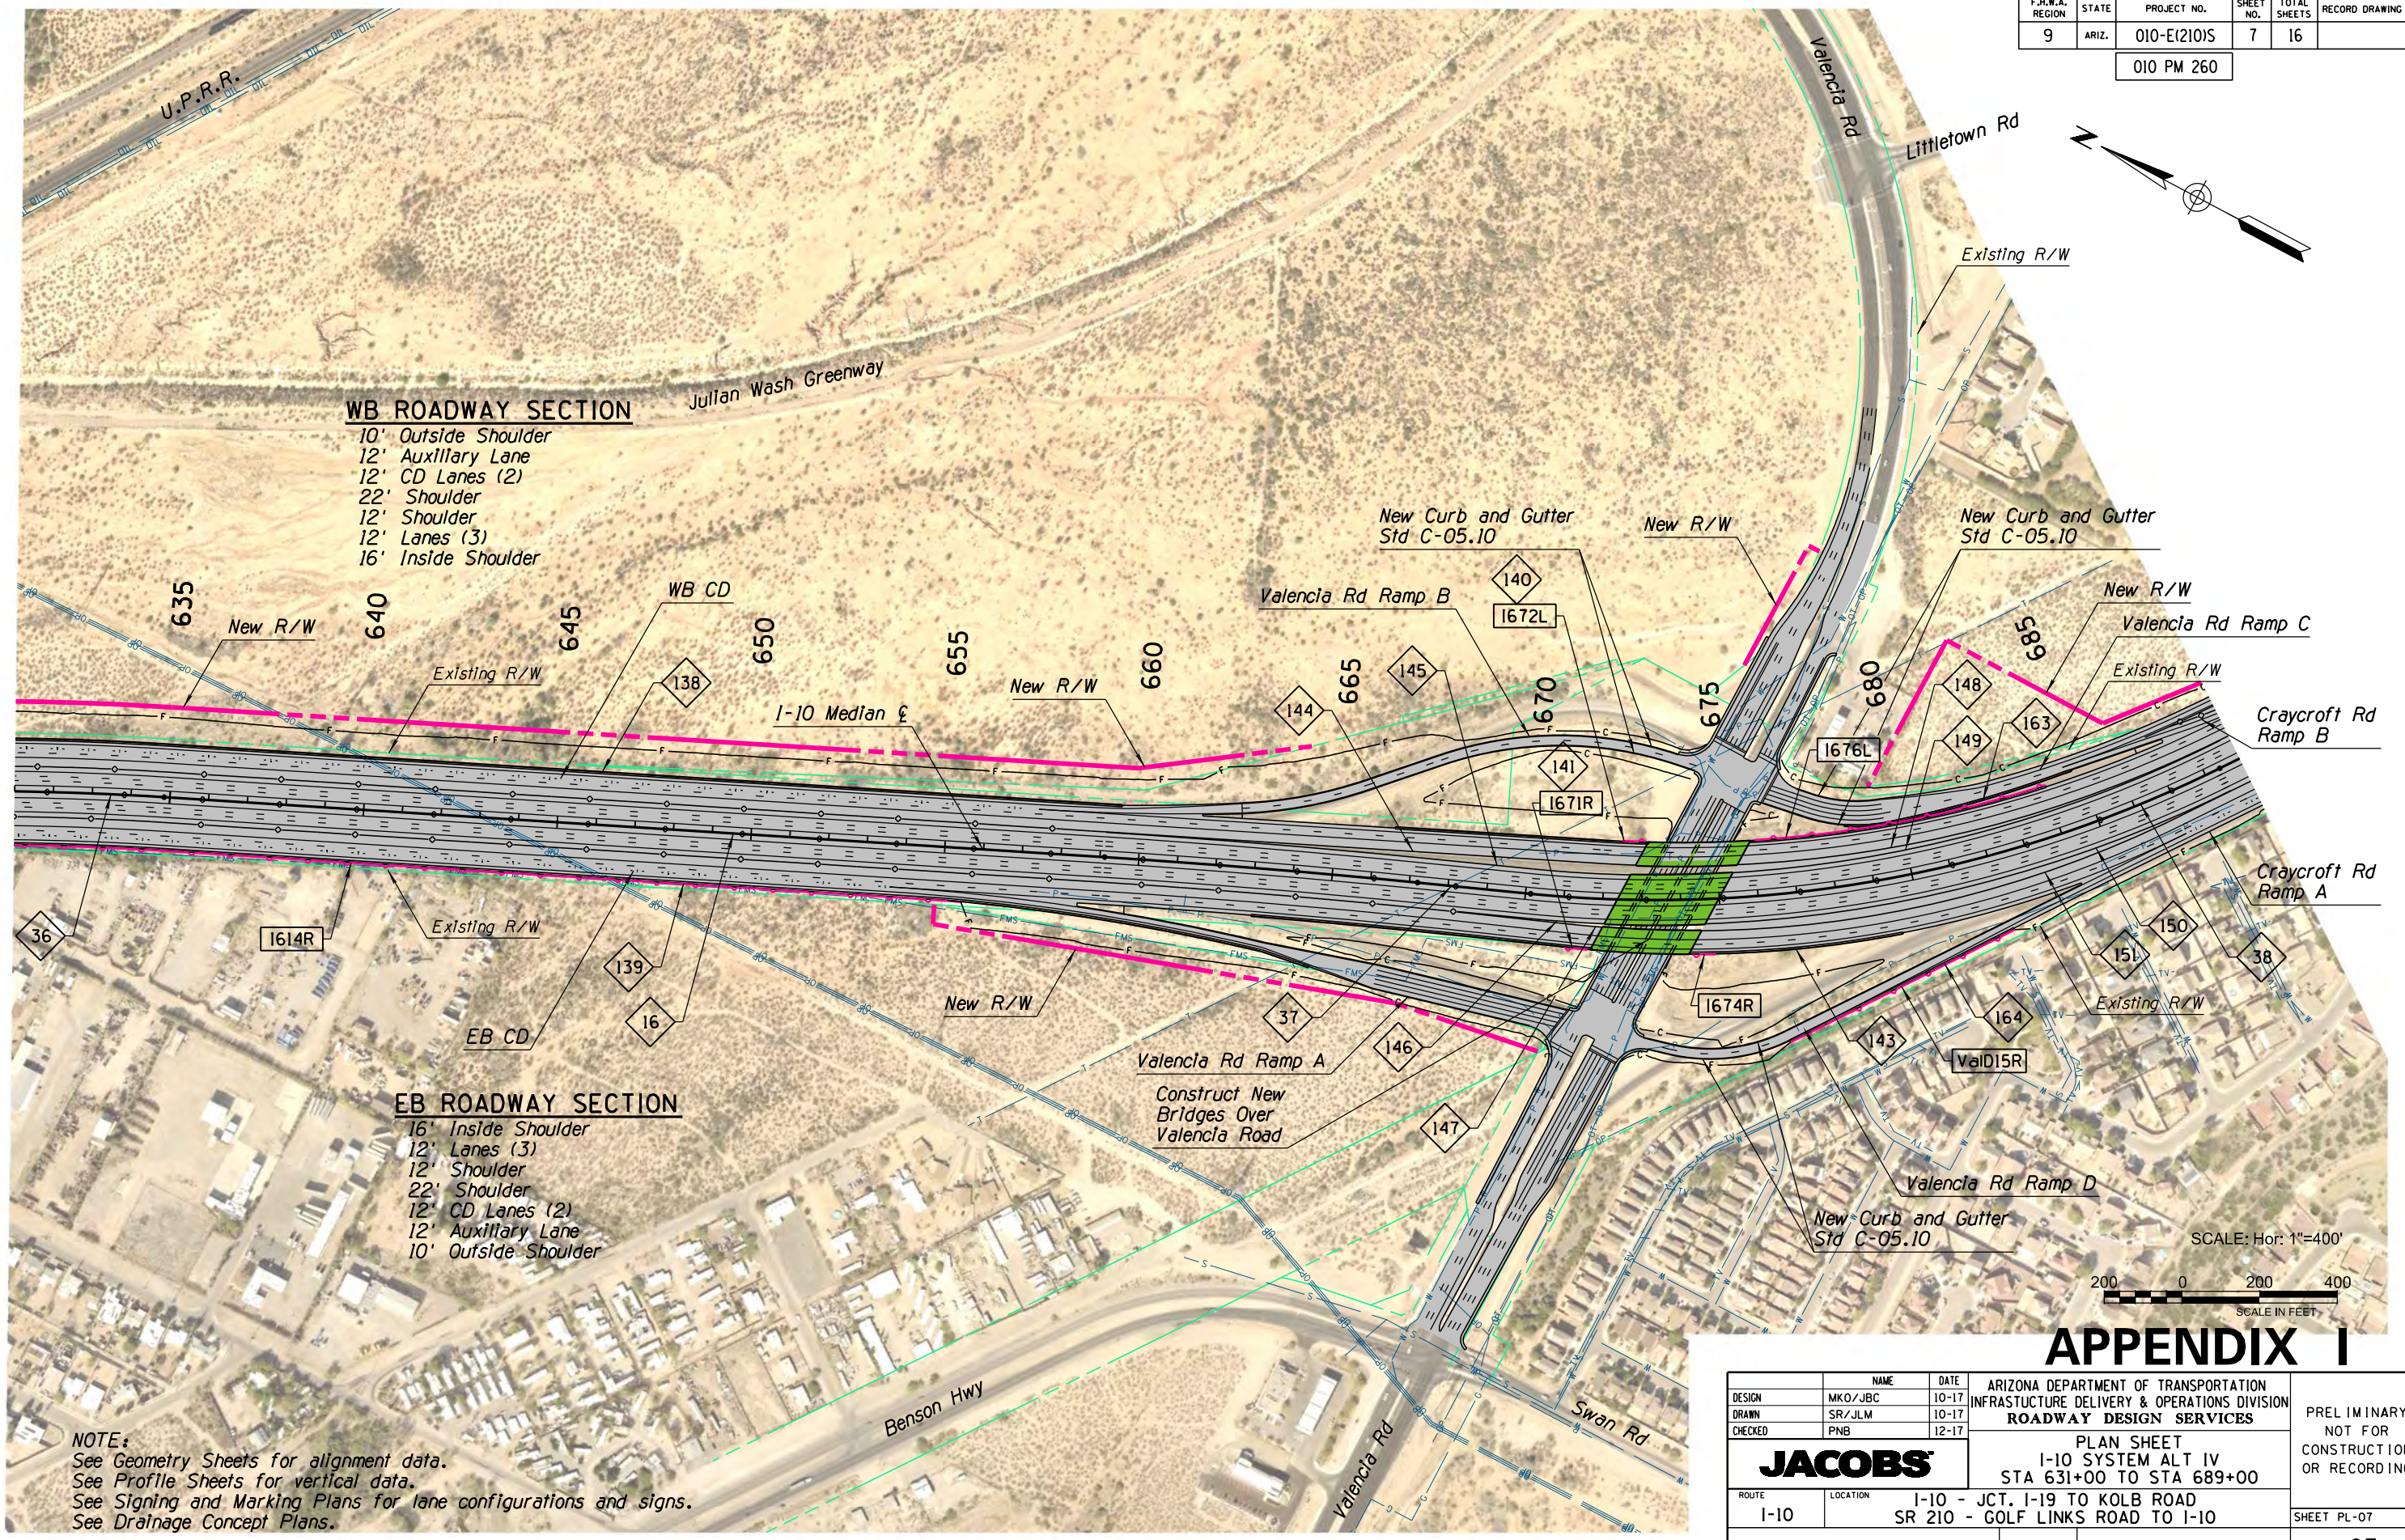

**APPENDIX I**


**NOTE:**  
 See Geometry Sheets for alignment data.  
 See Profile Sheets for vertical data.  
 See Signing and Marking Plans for lane configurations and signs.  
 See Drainage Concept Plans.

DESIGN	MKO/JBC	DATE	10-17	ARIZONA DEPARTMENT OF TRANSPORTATION INFRASTRUCTURE DELIVERY & OPERATIONS DIVISION <b>ROADWAY DESIGN SERVICES</b>	PRELIMINARY NOT FOR CONSTRUCTION OR RECORDING
DRAWN	SR/JLM	DATE	10-17		
CHECKED	PNB	DATE	12-17		
<b>JACOBS</b>		PLAN SHEET I-10 SYSTEM ALT IV STA 631+00 TO STA 689+00			
ROUTE	I-10	LOCATION	I-10 - JCT. I-19 TO KOLB ROAD SR 210 - GOLF LINKS ROAD TO I-10	SHEET PL-07	
TRACS NO.	H7825 OIL	010-E(210)S		OF	

SURVEY NO. FINISHED PLANS DATE LOCATION REVISIONS DATE FINISHED PLANS SURVEY NO.

F.H.W.A. REGION	STATE	PROJECT NO.	SHEET NO.	TOTAL SHEETS	RECORD DRAWING
9	ARIZ.	010-E(210)S	8	16	

010 PM 260

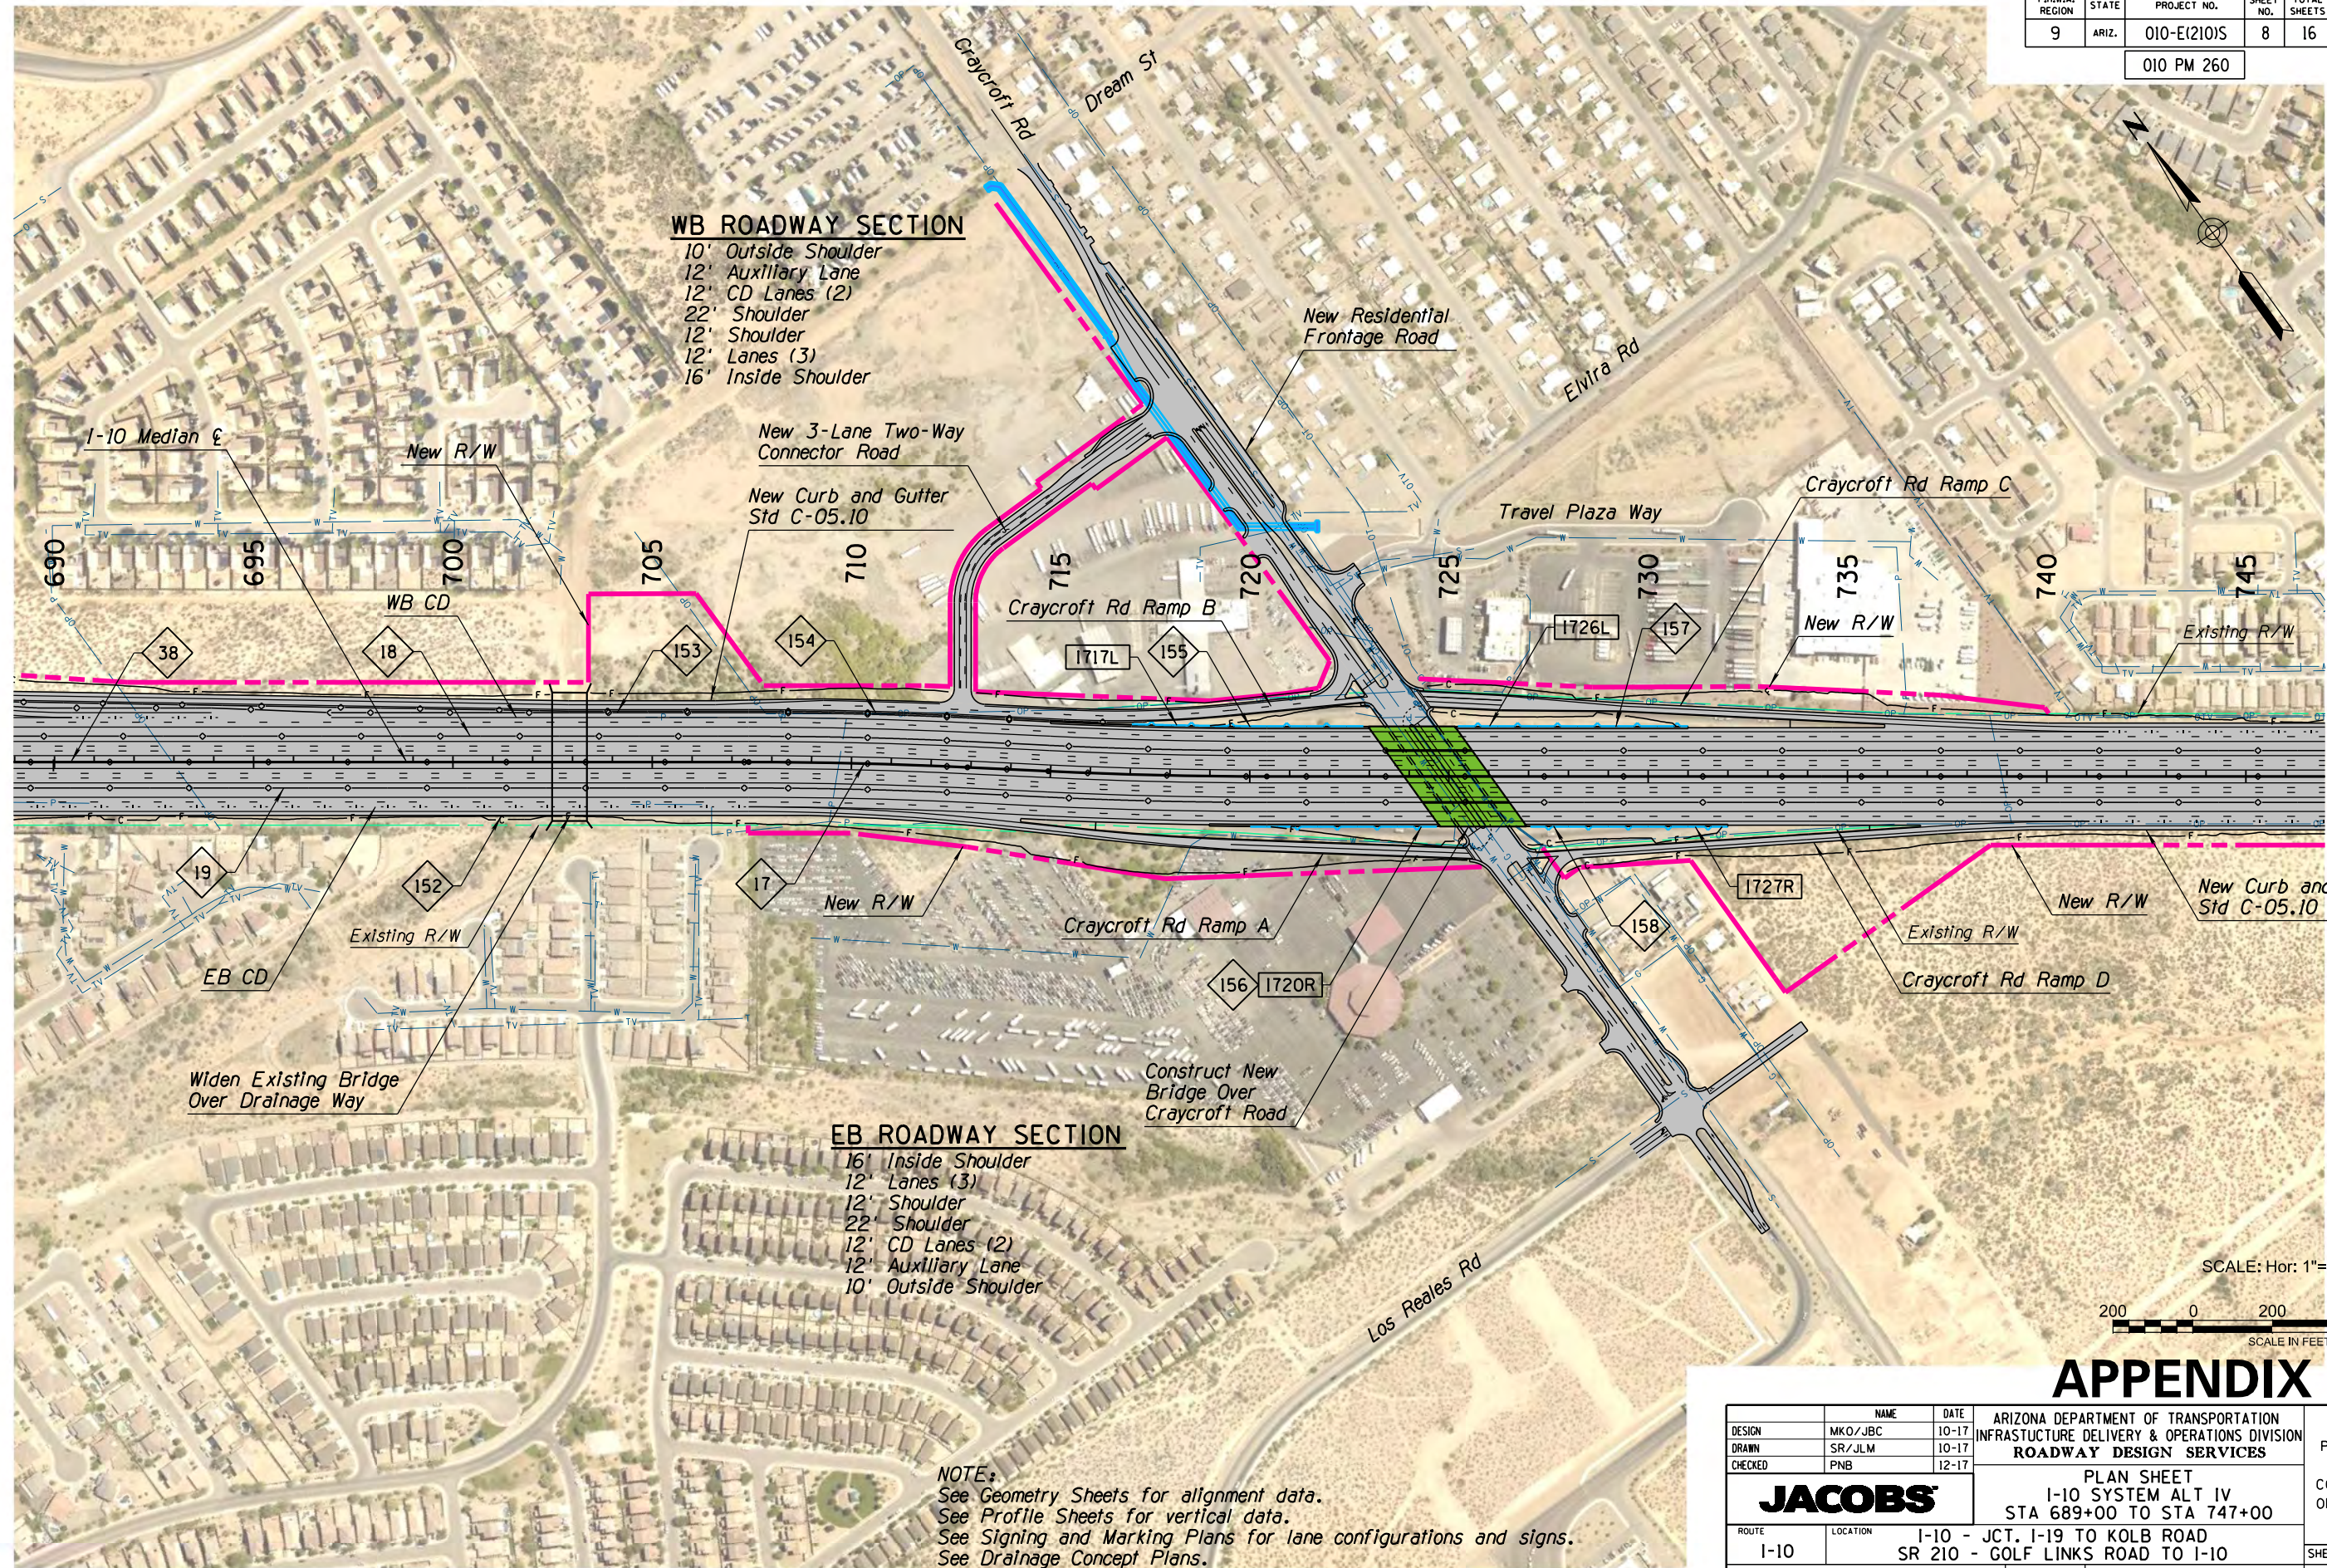

**WB ROADWAY SECTION**


- 10' Outside Shoulder
- 12' Auxiliary Lane
- 12' CD Lanes (2)
- 22' Shoulder
- 12' Shoulder
- 12' Lanes (3)
- 16' Inside Shoulder

**EB ROADWAY SECTION**

- 16' Inside Shoulder
- 12' Lanes (3)
- 12' Shoulder
- 22' Shoulder
- 12' CD Lanes (2)
- 12' Auxiliary Lane
- 10' Outside Shoulder

**NOTE:**  
 See Geometry Sheets for alignment data.  
 See Profile Sheets for vertical data.  
 See Signing and Marking Plans for lane configurations and signs.  
 See Drainage Concept Plans.

SCALE: Hor: 1"=400'

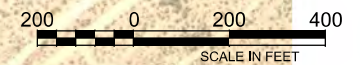

**APPENDIX I**

DESIGN	MKO/JBC	DATE	10-17	ARIZONA DEPARTMENT OF TRANSPORTATION INFRASTRUCTURE DELIVERY & OPERATIONS DIVISION <b>ROADWAY DESIGN SERVICES</b>	PRELIMINARY NOT FOR CONSTRUCTION OR RECORDING
DRAWN	SR/JLM	DATE	10-17		
CHECKED	PNB	DATE	12-17		
<b>JACOBS</b>		PLAN SHEET		I-10 SYSTEM ALT IV	
ROUTE		LOCATION		STA 689+00 TO STA 747+00	
I-10		I-10 - JCT. I-19 TO KOLB ROAD SR 210 - GOLF LINKS ROAD TO I-10		SHEET PL-08	
TRACS NO. H7825 OIL			010-E(210)S		OF

SURVEY NO. FINISHED PLANS. DATE REVISIONS. LOCATION. DATE REVISIONS. FINISHED PLANS. SURVEY NO.

F.H.W.A. REGION	STATE	PROJECT NO.	SHEET NO.	TOTAL SHEETS	RECORD DRAWING
9	ARIZ.	010-E(210)S	9	16	


010 PM 260

**WB ROADWAY SECTION**


- 10' Outside Shoulder
- 12' Auxiliary Lane
- 12' CD Lanes (2)
- 22' Shoulder
- 12' Shoulder
- 12' Lanes (3)
- 16' Inside Shoulder

**EB ROADWAY SECTION**

- 16' Inside Shoulder
- 12' Lanes (3)
- 12' Shoulder
- 22' Shoulder
- 12' CD Lanes (2)
- 12' Auxiliary Lane
- 10' Outside Shoulder

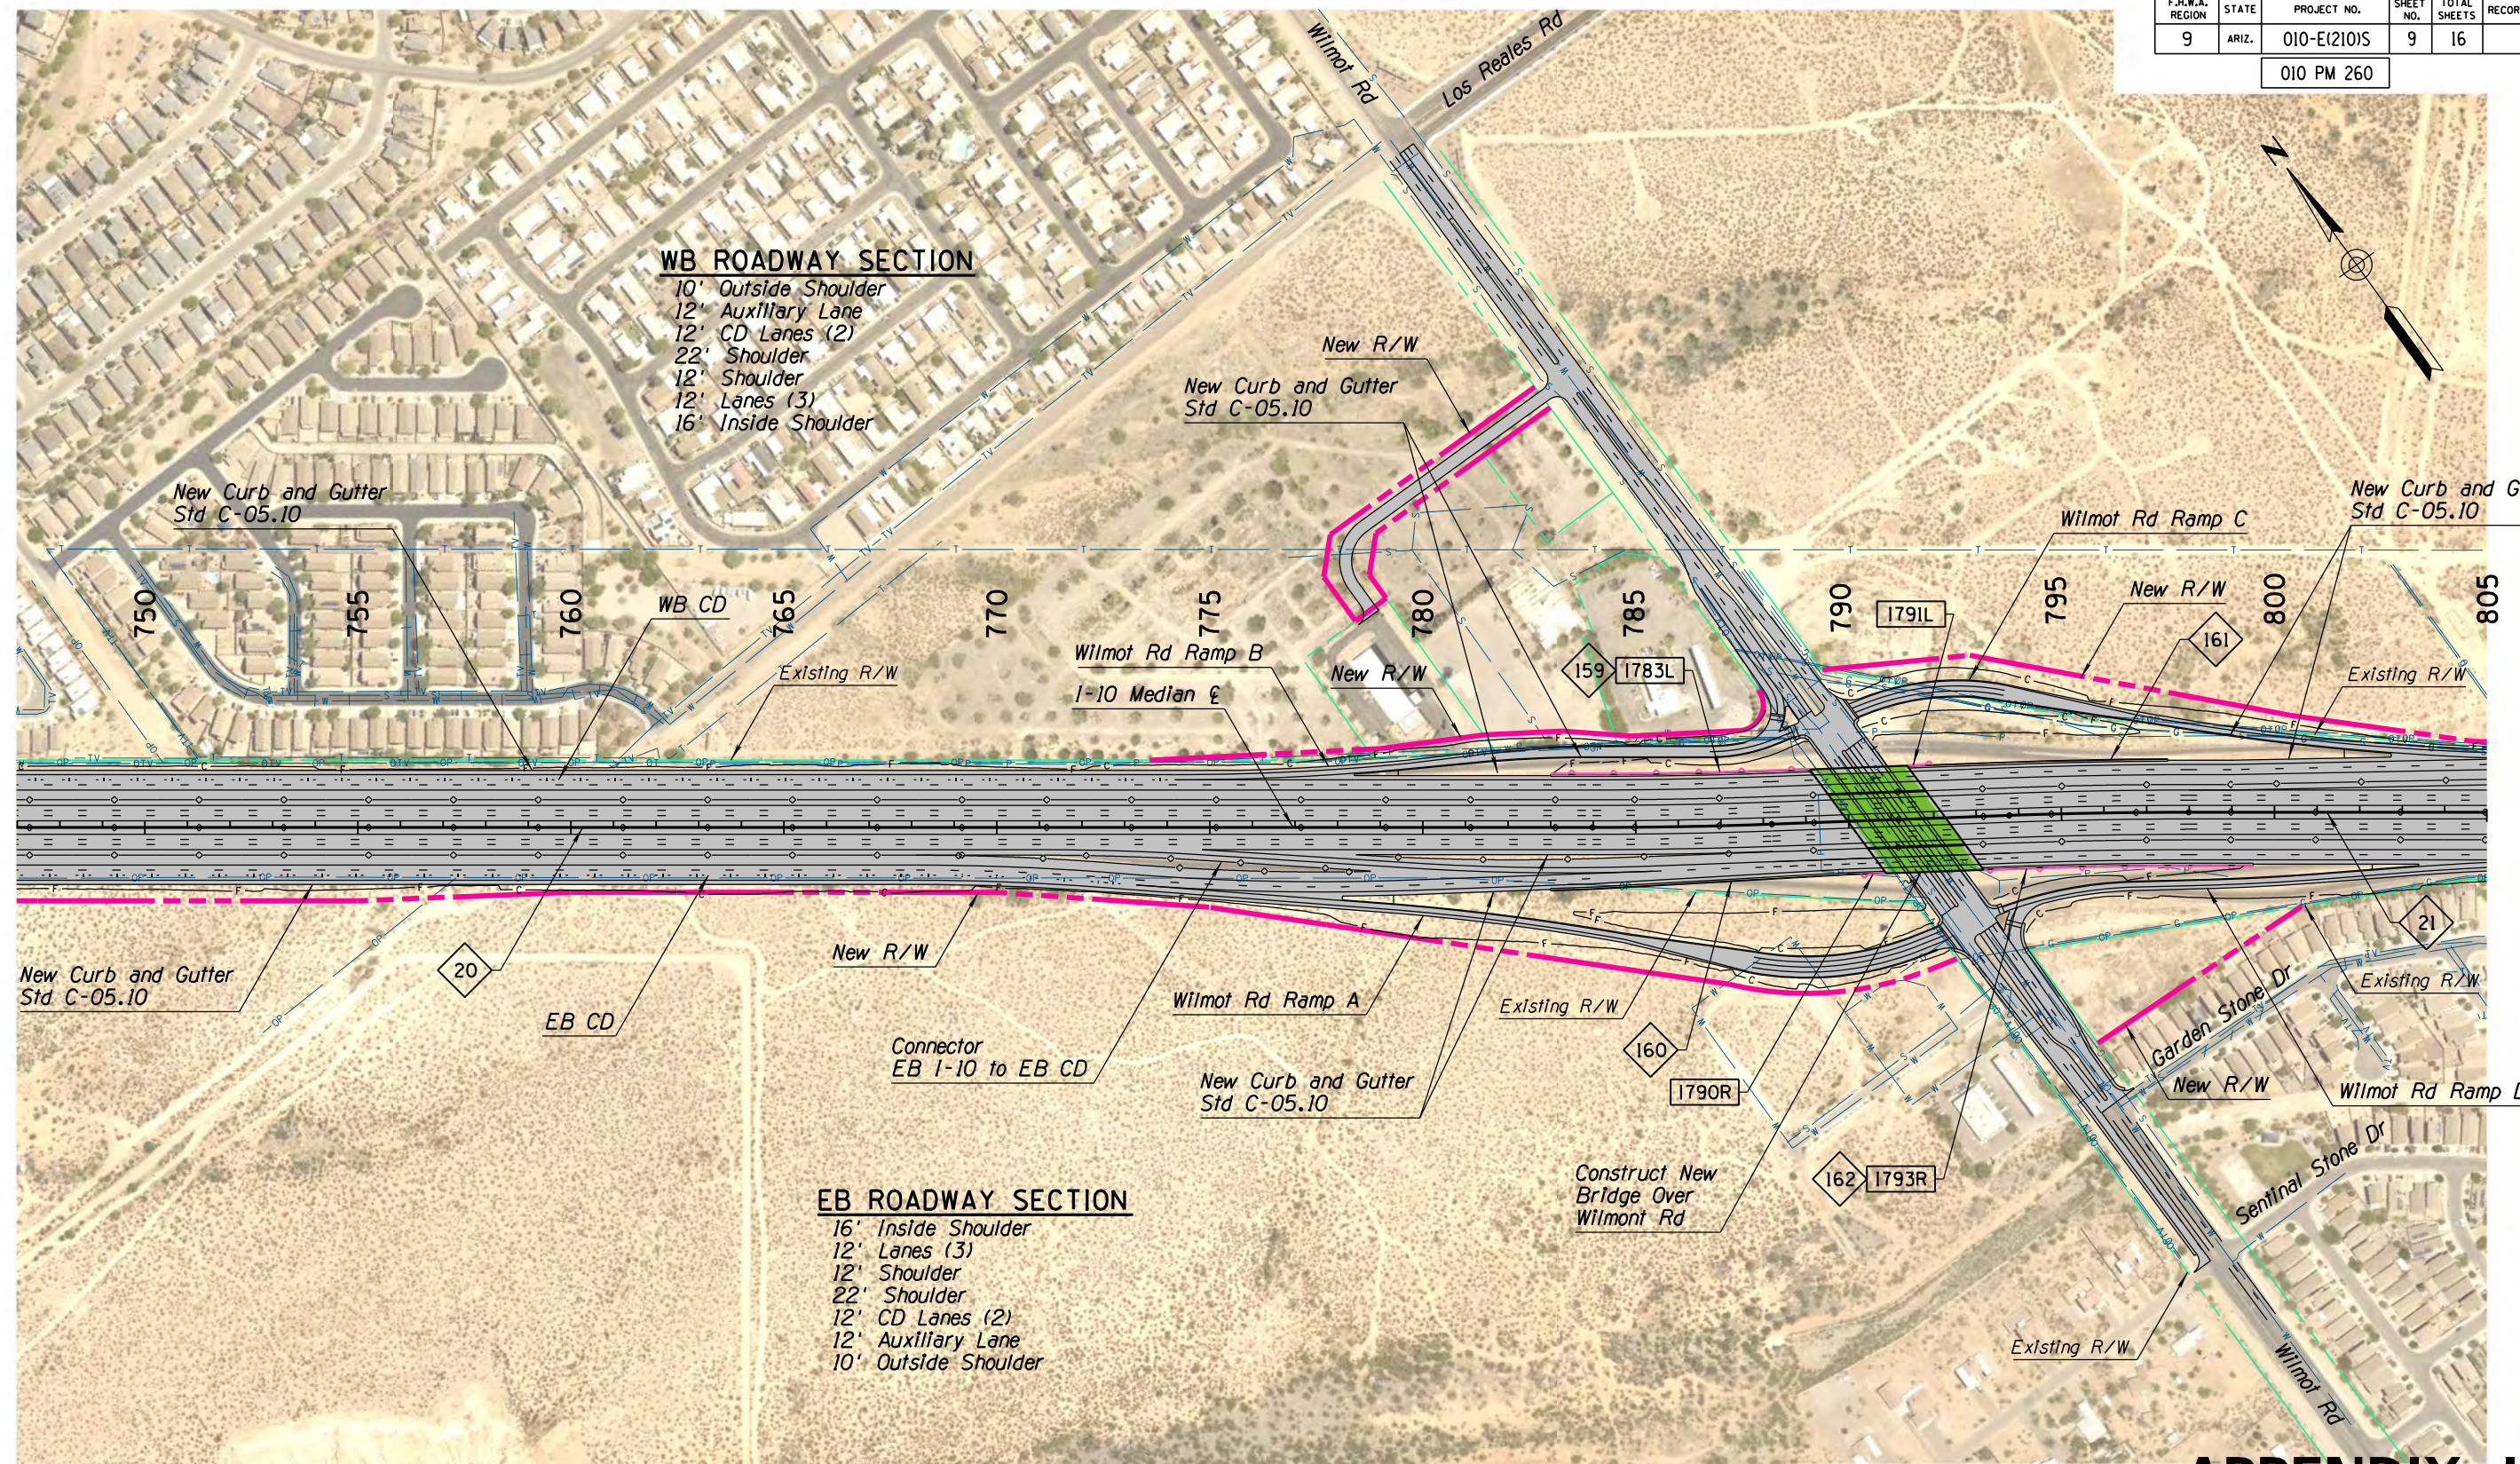

**NOTE:**  
 See Geometry Sheets for alignment data.  
 See Profile Sheets for vertical data.  
 See Signing and Marking Plans for lane configurations and signs.  
 See Drainage Concept Plans.

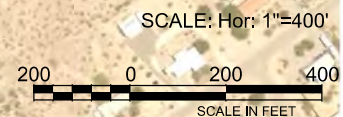

**APPENDIX I**

DESIGN	MKO/JBC	10-17	ARIZONA DEPARTMENT OF TRANSPORTATION INFRASTRUCTURE DELIVERY & OPERATIONS DIVISION <b>ROADWAY DESIGN SERVICES</b>	PRELIMINARY NOT FOR CONSTRUCTION OR RECORDING
DRAWN	SR/JLM	10-17		
CHECKED	PNB	12-17		
<b>JACOBS</b>		PLAN SHEET I-10 SYSTEM ALT IV STA 747+00 TO STA 805+00		SHEET PL-09
ROUTE	LOCATION	I-10 - JCT. I-19 TO KOLB ROAD SR 210 - GOLF LINKS ROAD TO I-10		
TRACS NO. H7825 OIL		010-E(210)S		OF

SURVEY NO. DATE FINISHED PLANS REVISIONS LOCATION DATE FINISHED PLANS SURVEY NO. DATE FINISHED PLANS

F.H.W.A. REGION	STATE	PROJECT NO.	SHEET NO.	TOTAL SHEETS	RECORD DRAWING
9	ARIZ.	010-E(210)S	10	16	


010 PM 260

**WB ROADWAY SECTION**

- 10' Outside Shoulder
- 12' CD Lanes (2)
- 22' Shoulder
- 12' Shoulder
- 12' Lanes (3)
- 16' Inside Shoulder


**EB ROADWAY SECTION**

- 16' Inside Shoulder
- 12' Lanes (3)
- 12' Shoulder
- 22' Shoulder
- 12' CD Lanes (2)
- 10' Outside Shoulder

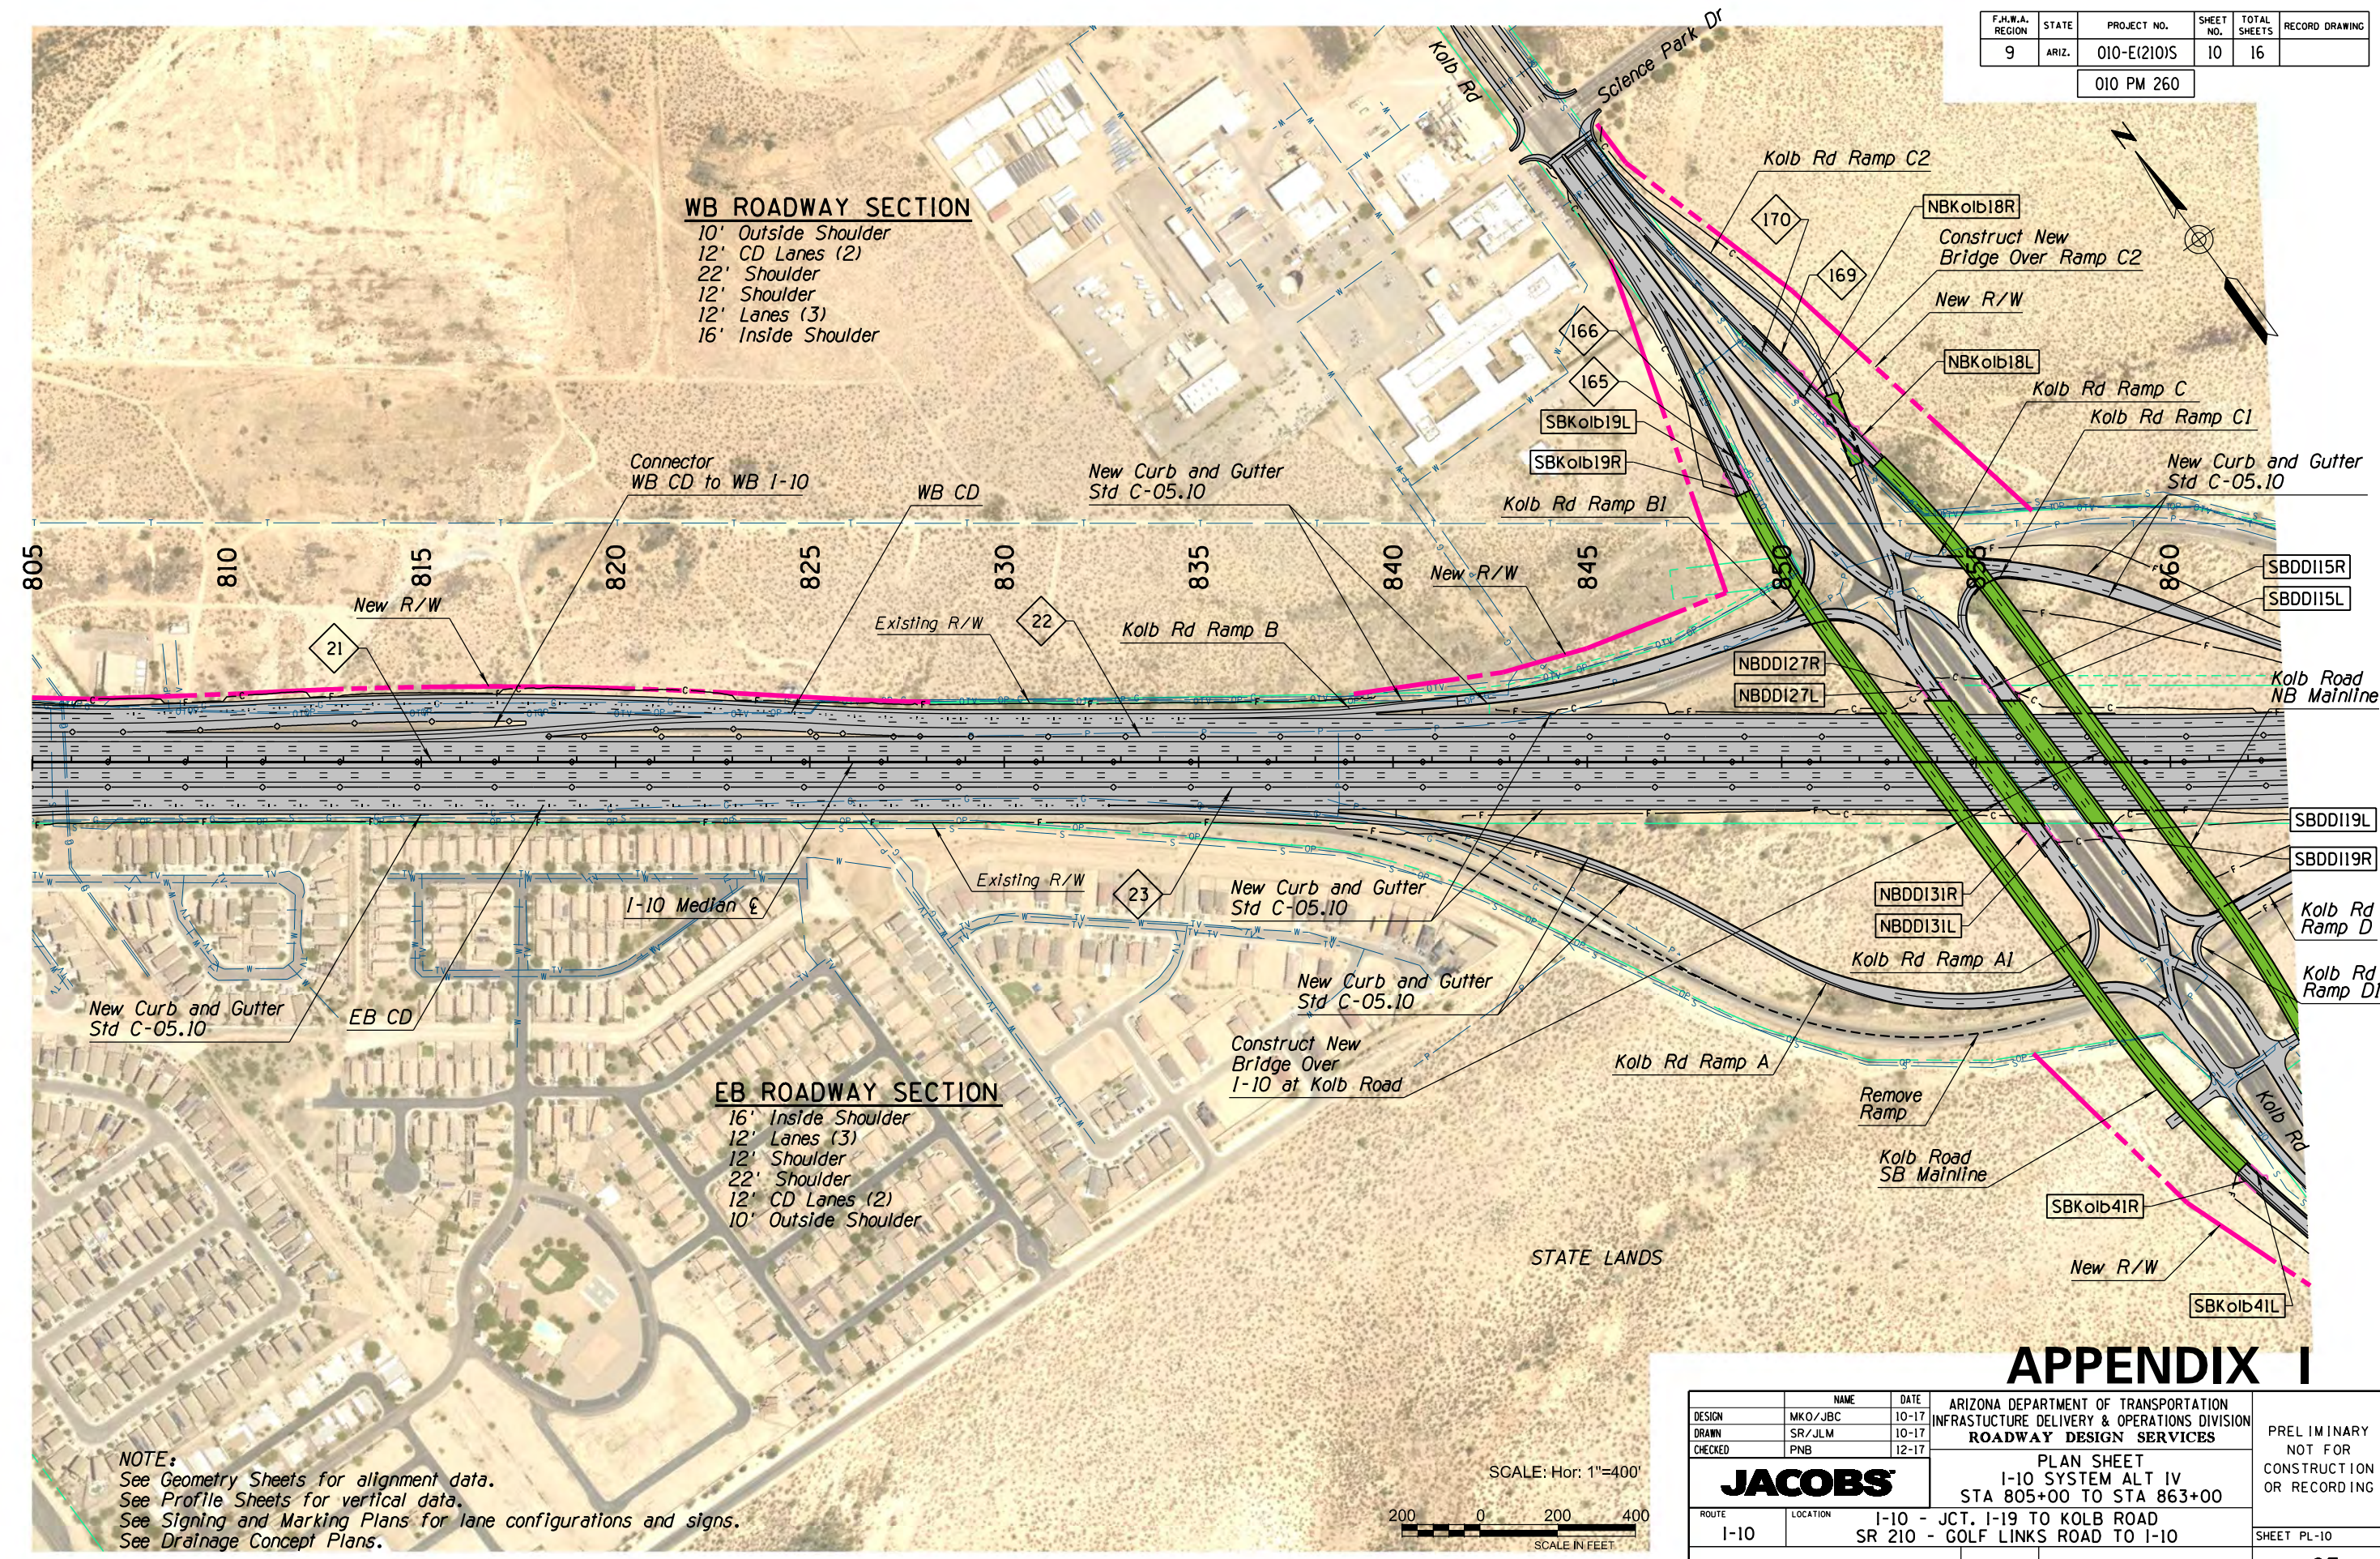

**NOTE:**  
 See Geometry Sheets for alignment data.  
 See Profile Sheets for vertical data.  
 See Signing and Marking Plans for lane configurations and signs.  
 See Drainage Concept Plans.

SCALE: Hor: 1"=400'

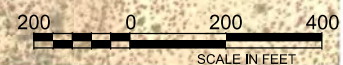



**APPENDIX I**

DESIGN	MKO/JBC	10-17	ARIZONA DEPARTMENT OF TRANSPORTATION INFRASTRUCTURE DELIVERY & OPERATIONS DIVISION <b>ROADWAY DESIGN SERVICES</b>	PRELIMINARY NOT FOR CONSTRUCTION OR RECORDING
DRAWN	SR/JLM	10-17		
CHECKED	PNB	12-17		
<b>JACOBS</b>			PLAN SHEET I-10 SYSTEM ALT IV STA 805+00 TO STA 863+00	
ROUTE	LOCATION	I-10 - JCT. I-19 TO KOLB ROAD		
I-10	SR 210 - GOLF LINKS ROAD TO I-10			SHEET PL-10
TRACS NO. H7825 OIL		010-E(210)S		OF


SURVEY NO. FINISHED PLANS. DATE REVISIONS. LOCATION. DATE. FINISHED PLANS. SURVEY NO.

F.H.W.A. REGION	STATE	PROJECT NO.	SHEET NO.	TOTAL SHEETS	RECORD DRAWING
9	ARIZ.	010-E(210)S	11	16	

010 PM 260

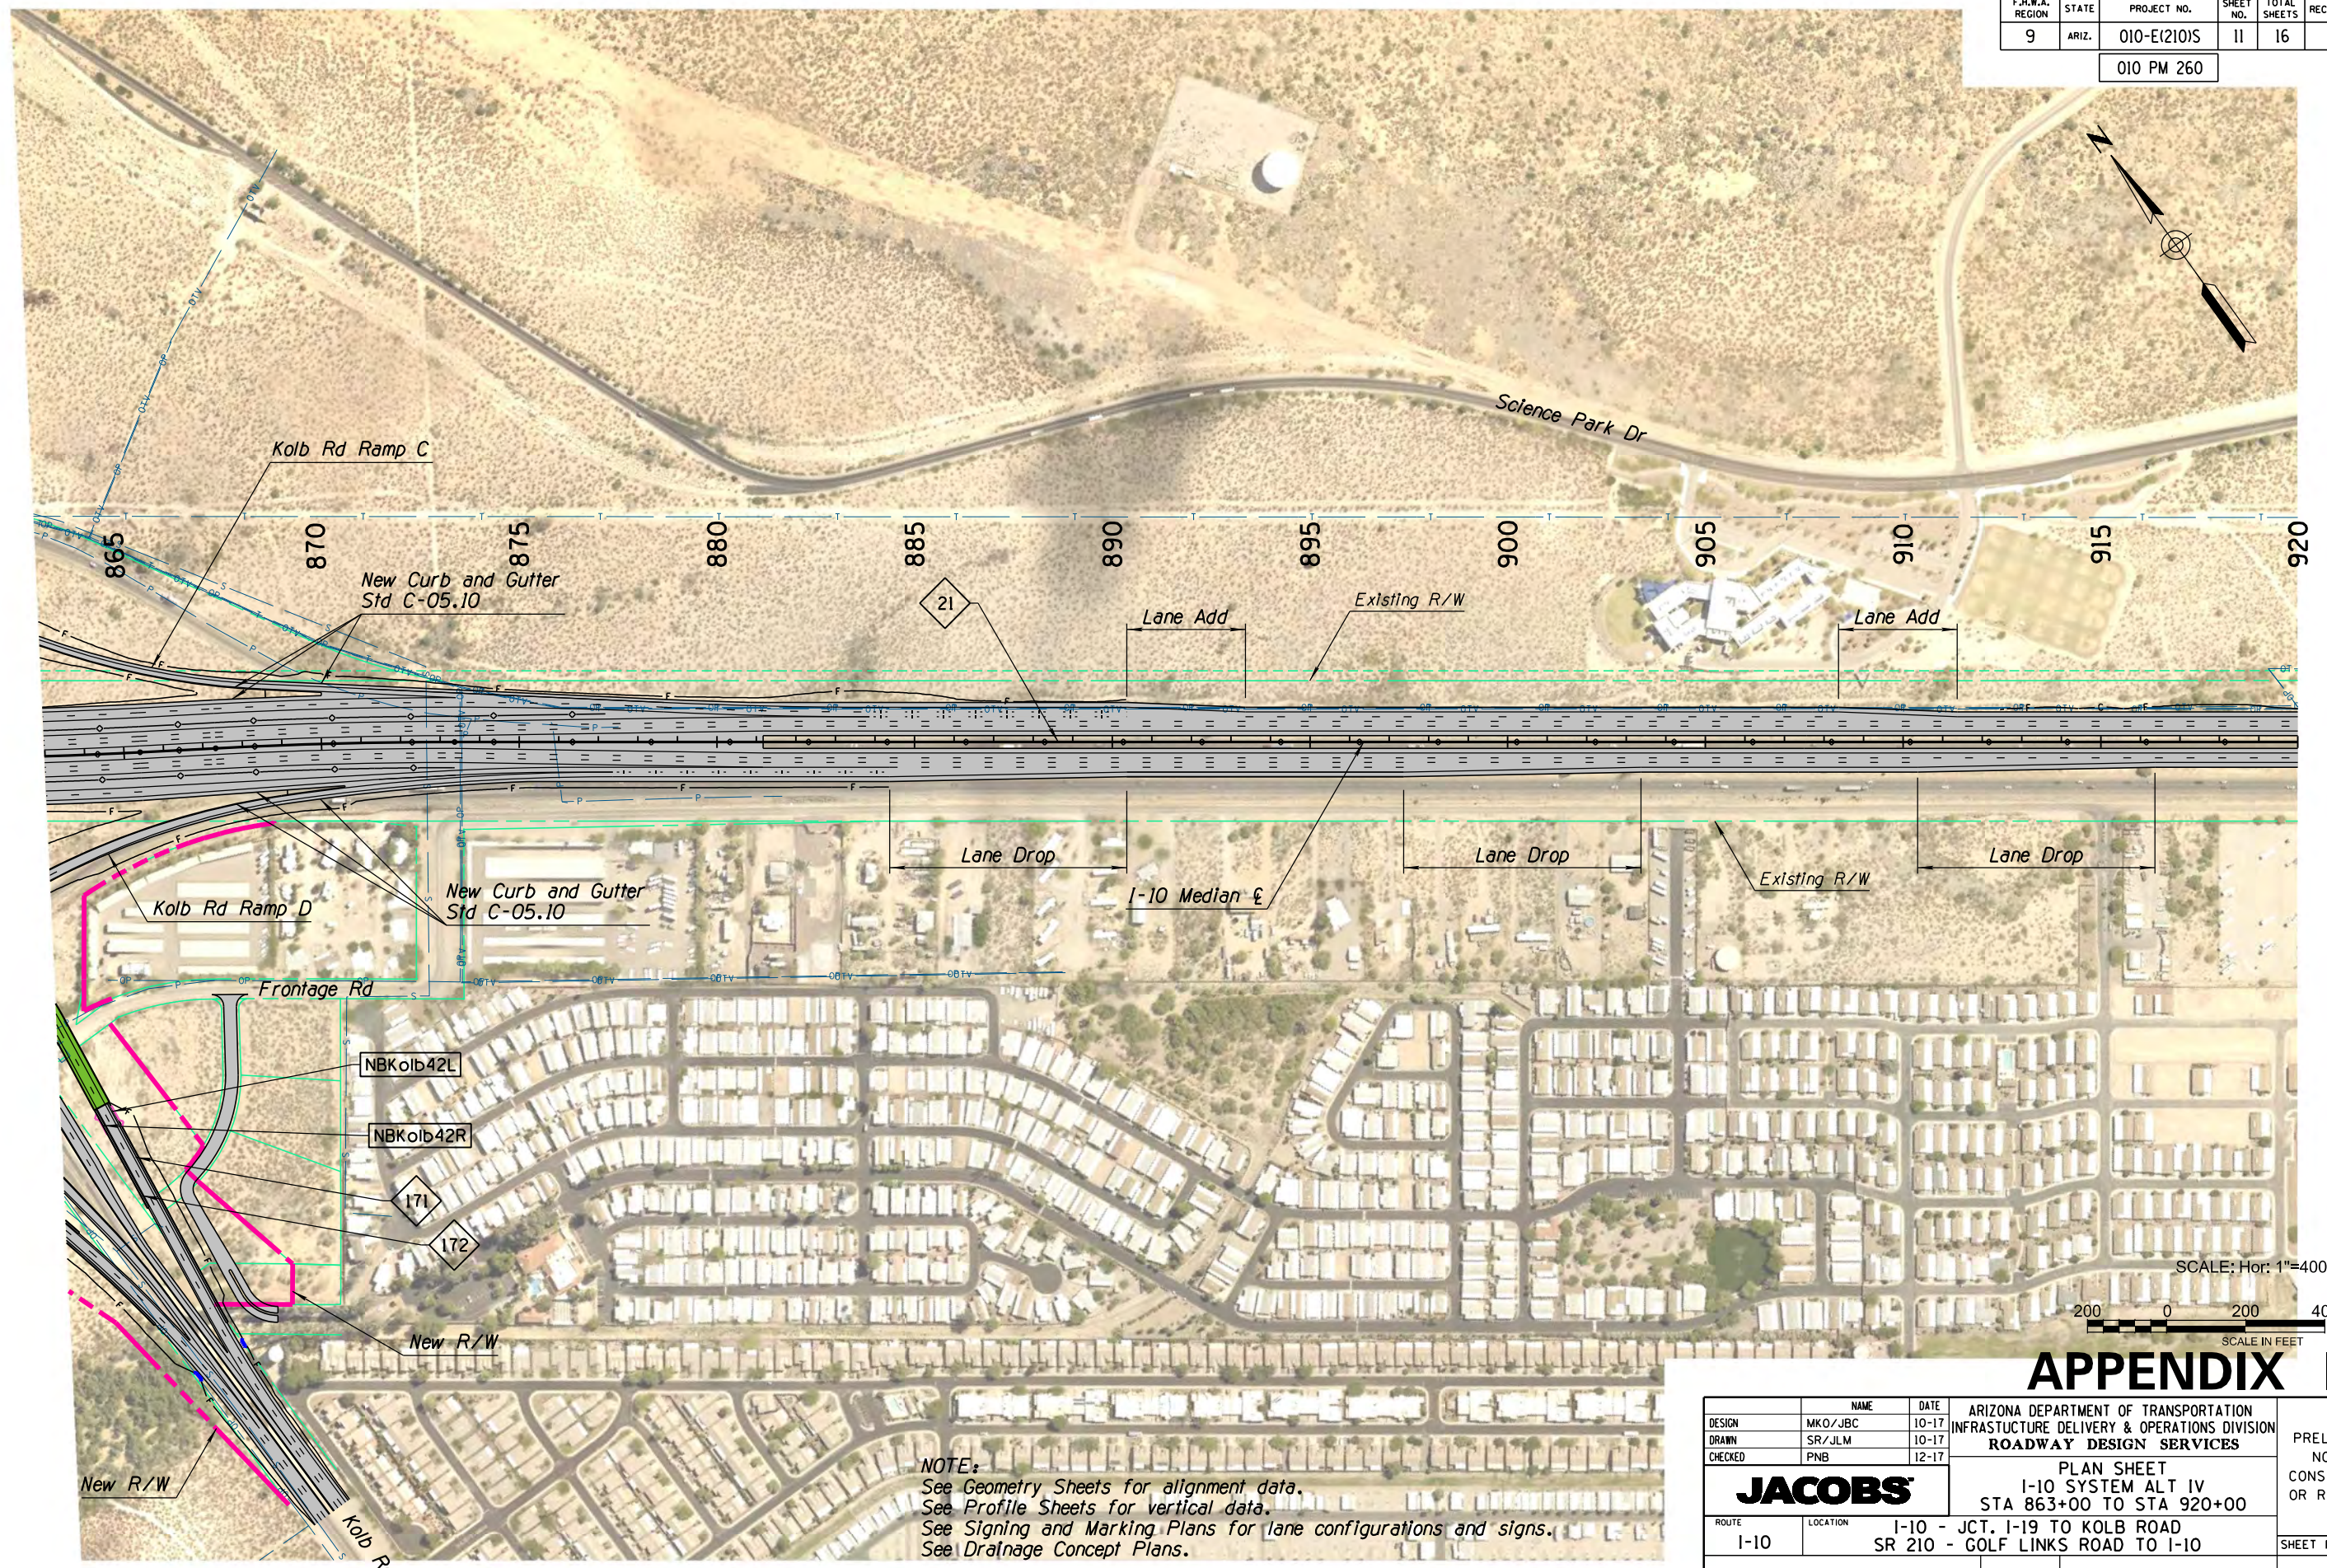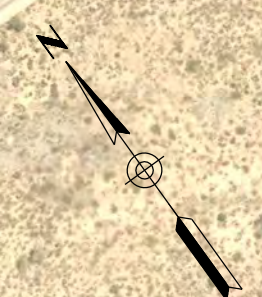

SCALE: Hor: 1"=400'

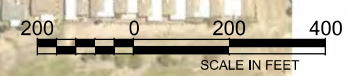

# APPENDIX I


DESIGN	NAME	DATE	ARIZONA DEPARTMENT OF TRANSPORTATION INFRASTRUCTURE DELIVERY & OPERATIONS DIVISION ROADWAY DESIGN SERVICES	PRELIMINARY NOT FOR CONSTRUCTION OR RECORDING
DRAWN	MKO/JBC	10-17		
CHECKED	SR/JLM	10-17		
	PNB	12-17		
<b>JACOBS</b>			PLAN SHEET I-10 SYSTEM ALT IV STA 863+00 TO STA 920+00	
ROUTE	LOCATION	I-10 - JCT. I-19 TO KOLB ROAD SR 210 - GOLF LINKS ROAD TO I-10		SHEET PL-II
TRACS NO.	H7825 OIL	010-E(210)S		OF

**NOTE:**  
 See Geometry Sheets for alignment data.  
 See Profile Sheets for vertical data.  
 See Signing and Marking Plans for lane configurations and signs.  
 See Drainage Concept Plans.


SURVEY NO. DATE FINISHED PLANS REVISIONS LOCATION DATE FINISHED PLANS SURVEY NO. DATE FINISHED PLANS REVISIONS LOCATION DATE

F.H.W.A. REGION	STATE	PROJECT NO.	SHEET NO.	TOTAL SHEETS	RECORD DRAWING
9	ARIZ.	010-E(210)S	12	16	

010 PM 260

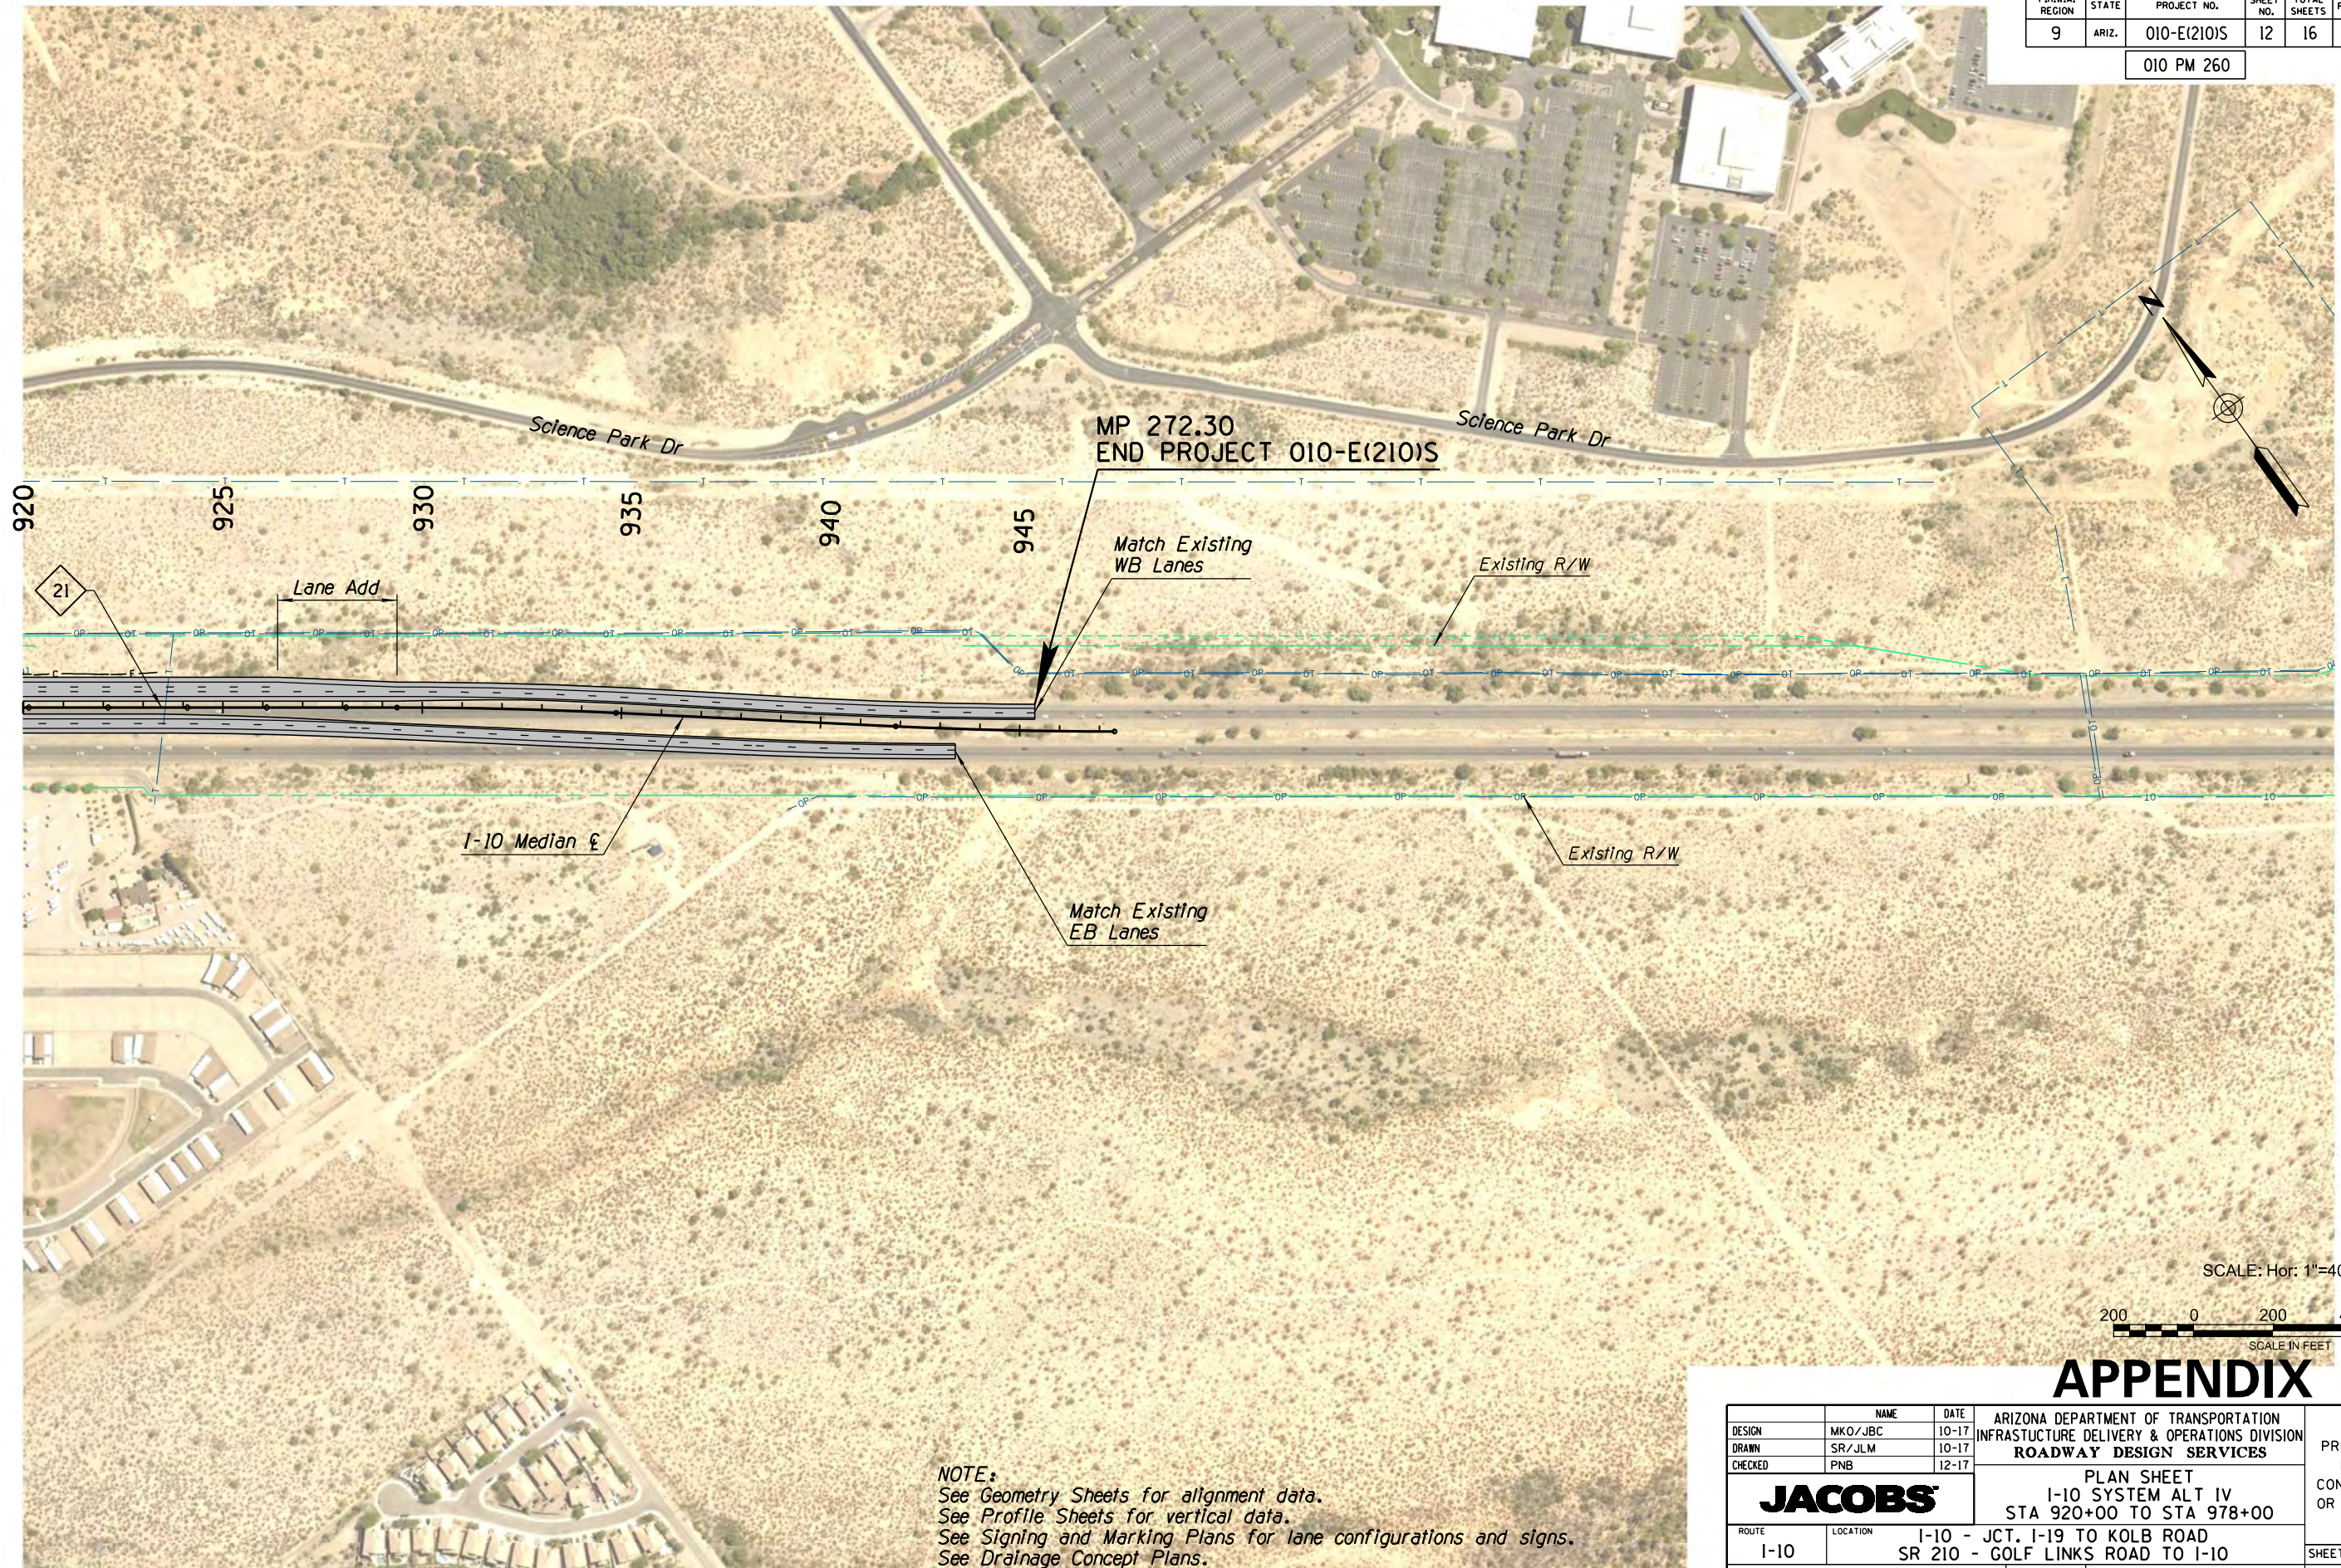

SCALE: Hor: 1"=400'

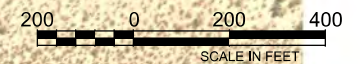

# APPENDIX I


**NOTE:**  
 See Geometry Sheets for alignment data.  
 See Profile Sheets for vertical data.  
 See Signing and Marking Plans for lane configurations and signs.  
 See Drainage Concept Plans.

DESIGN	MKO/JBC	10-17	ARIZONA DEPARTMENT OF TRANSPORTATION INFRASTRUCTURE DELIVERY & OPERATIONS DIVISION <b>ROADWAY DESIGN SERVICES</b>	PRELIMINARY NOT FOR CONSTRUCTION OR RECORDING
DRAWN	SR/JLM	10-17		
CHECKED	PNB	12-17		
<b>JACOBS</b>			PLAN SHEET I-10 SYSTEM ALT IV STA 920+00 TO STA 978+00	SHEET PL-12
ROUTE	I-10	LOCATION	I-10 - JCT. I-19 TO KOLB ROAD SR 210 - GOLF LINKS ROAD TO I-10	
TRACS NO.	H7825 OIL		010-E(210)S	OF


SURVEY NO. FINISHED PLANS. DATE REVISIONS. LOCATION. DATE

F.H.W.A. REGION	STATE	PROJECT NO.	SHEET NO.	TOTAL SHEETS	RECORD DRAWING
9	ARIZ.	010-E(210)S	13	16	

010 PM 260

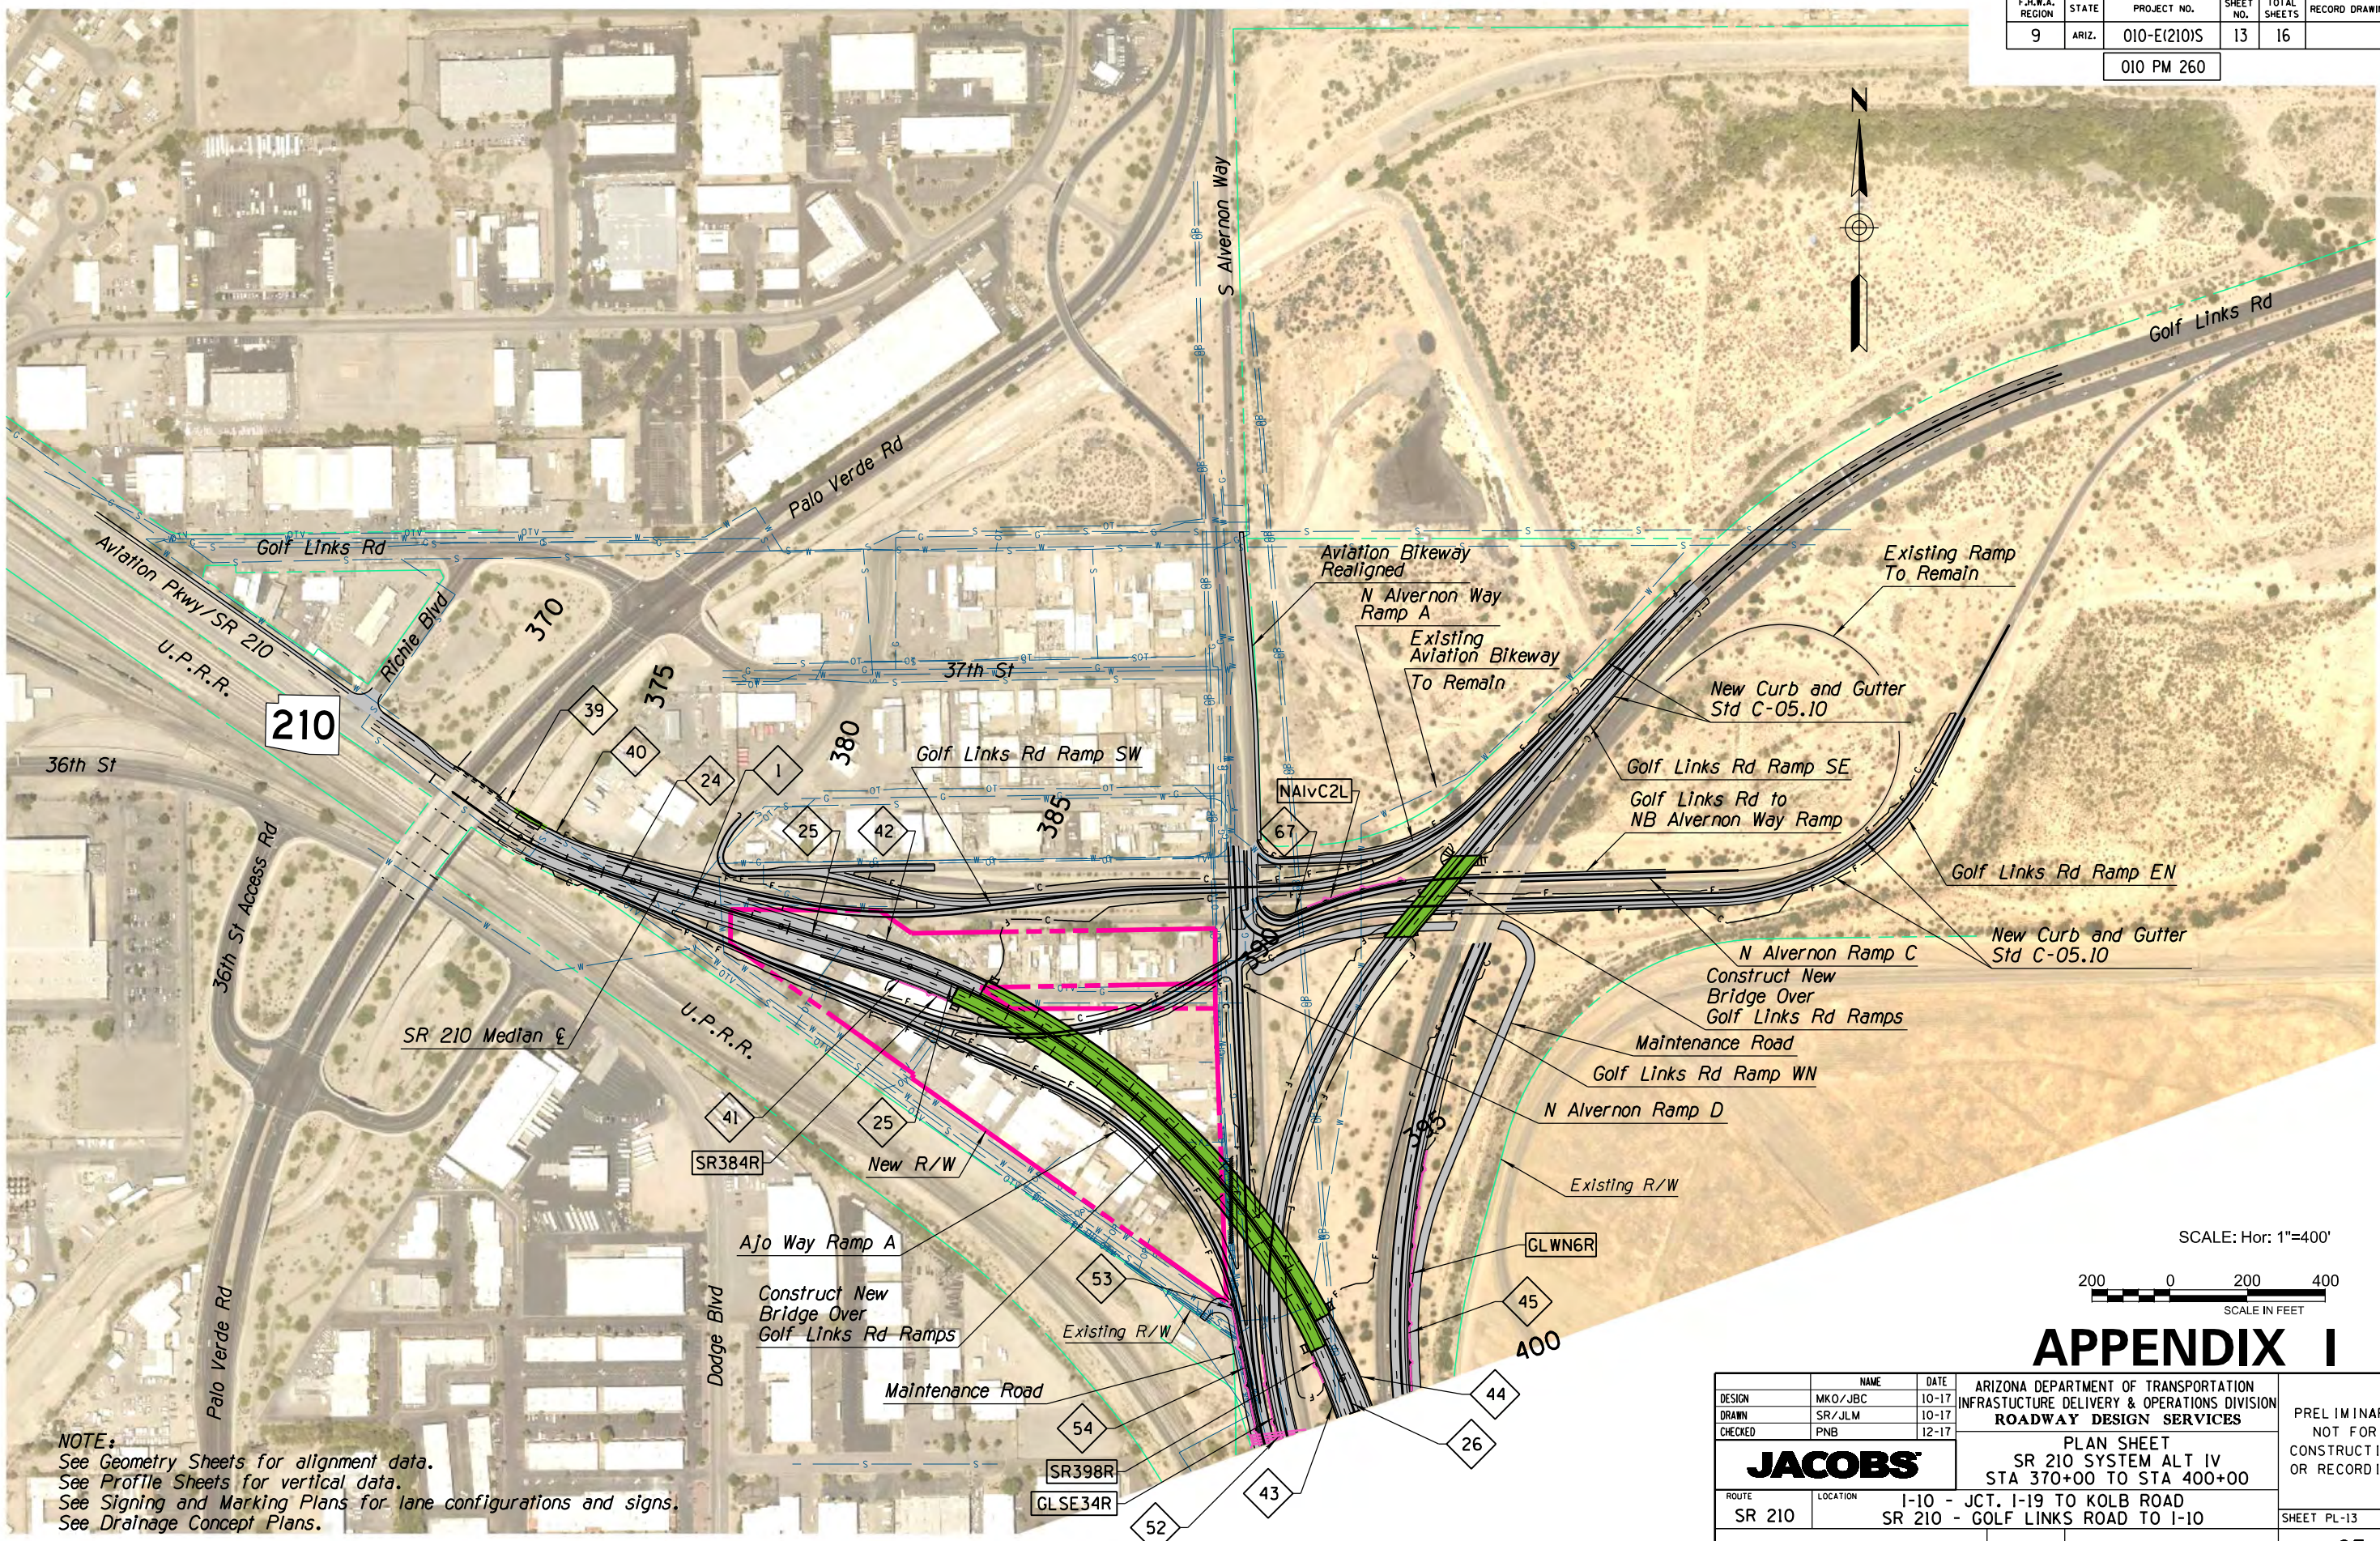

**NOTE:**  
 See Geometry Sheets for alignment data.  
 See Profile Sheets for vertical data.  
 See Signing and Marking Plans for lane configurations and signs.  
 See Drainage Concept Plans.

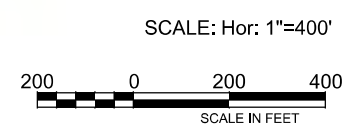

# APPENDIX I

DESIGN	MKO/JBC	10-17	ARIZONA DEPARTMENT OF TRANSPORTATION INFRASTRUCTURE DELIVERY & OPERATIONS DIVISION <b>ROADWAY DESIGN SERVICES</b>	PRELIMINARY NOT FOR CONSTRUCTION OR RECORDING
DRAWN	SR/JLM	10-17		
CHECKED	PNB	12-17		
<b>JACOBS</b>			PLAN SHEET SR 210 SYSTEM ALT IV STA 370+00 TO STA 400+00	
ROUTE	SR 210	LOCATION	I-10 - JCT. I-19 TO KOLB ROAD SR 210 - GOLF LINKS ROAD TO I-10	SHEET PL-13
TRACS NO. H7825 OIL		010-E(210)S		OF

SURVEY NO. FINISHED PLANS DATE LOCATION REVISIONS DATE FINISHED PLANS SURVEY NO. FINISHED PLANS DATE LOCATION REVISIONS DATE FINISHED PLANS SURVEY NO.

F.H.W.A. REGION	STATE	PROJECT NO.	SHEET NO.	TOTAL SHEETS	RECORD DRAWING
9	ARIZ.	010-E(210)S	14	16	

010 PM 260




**EB ROADWAY SECTION**


12' Outside Shoulder  
12' Lanes (4)  
12' Inside Shoulder

**WB ROADWAY SECTION**

12' Inside Shoulder  
12' Lanes (4)  
12' Outside Shoulder

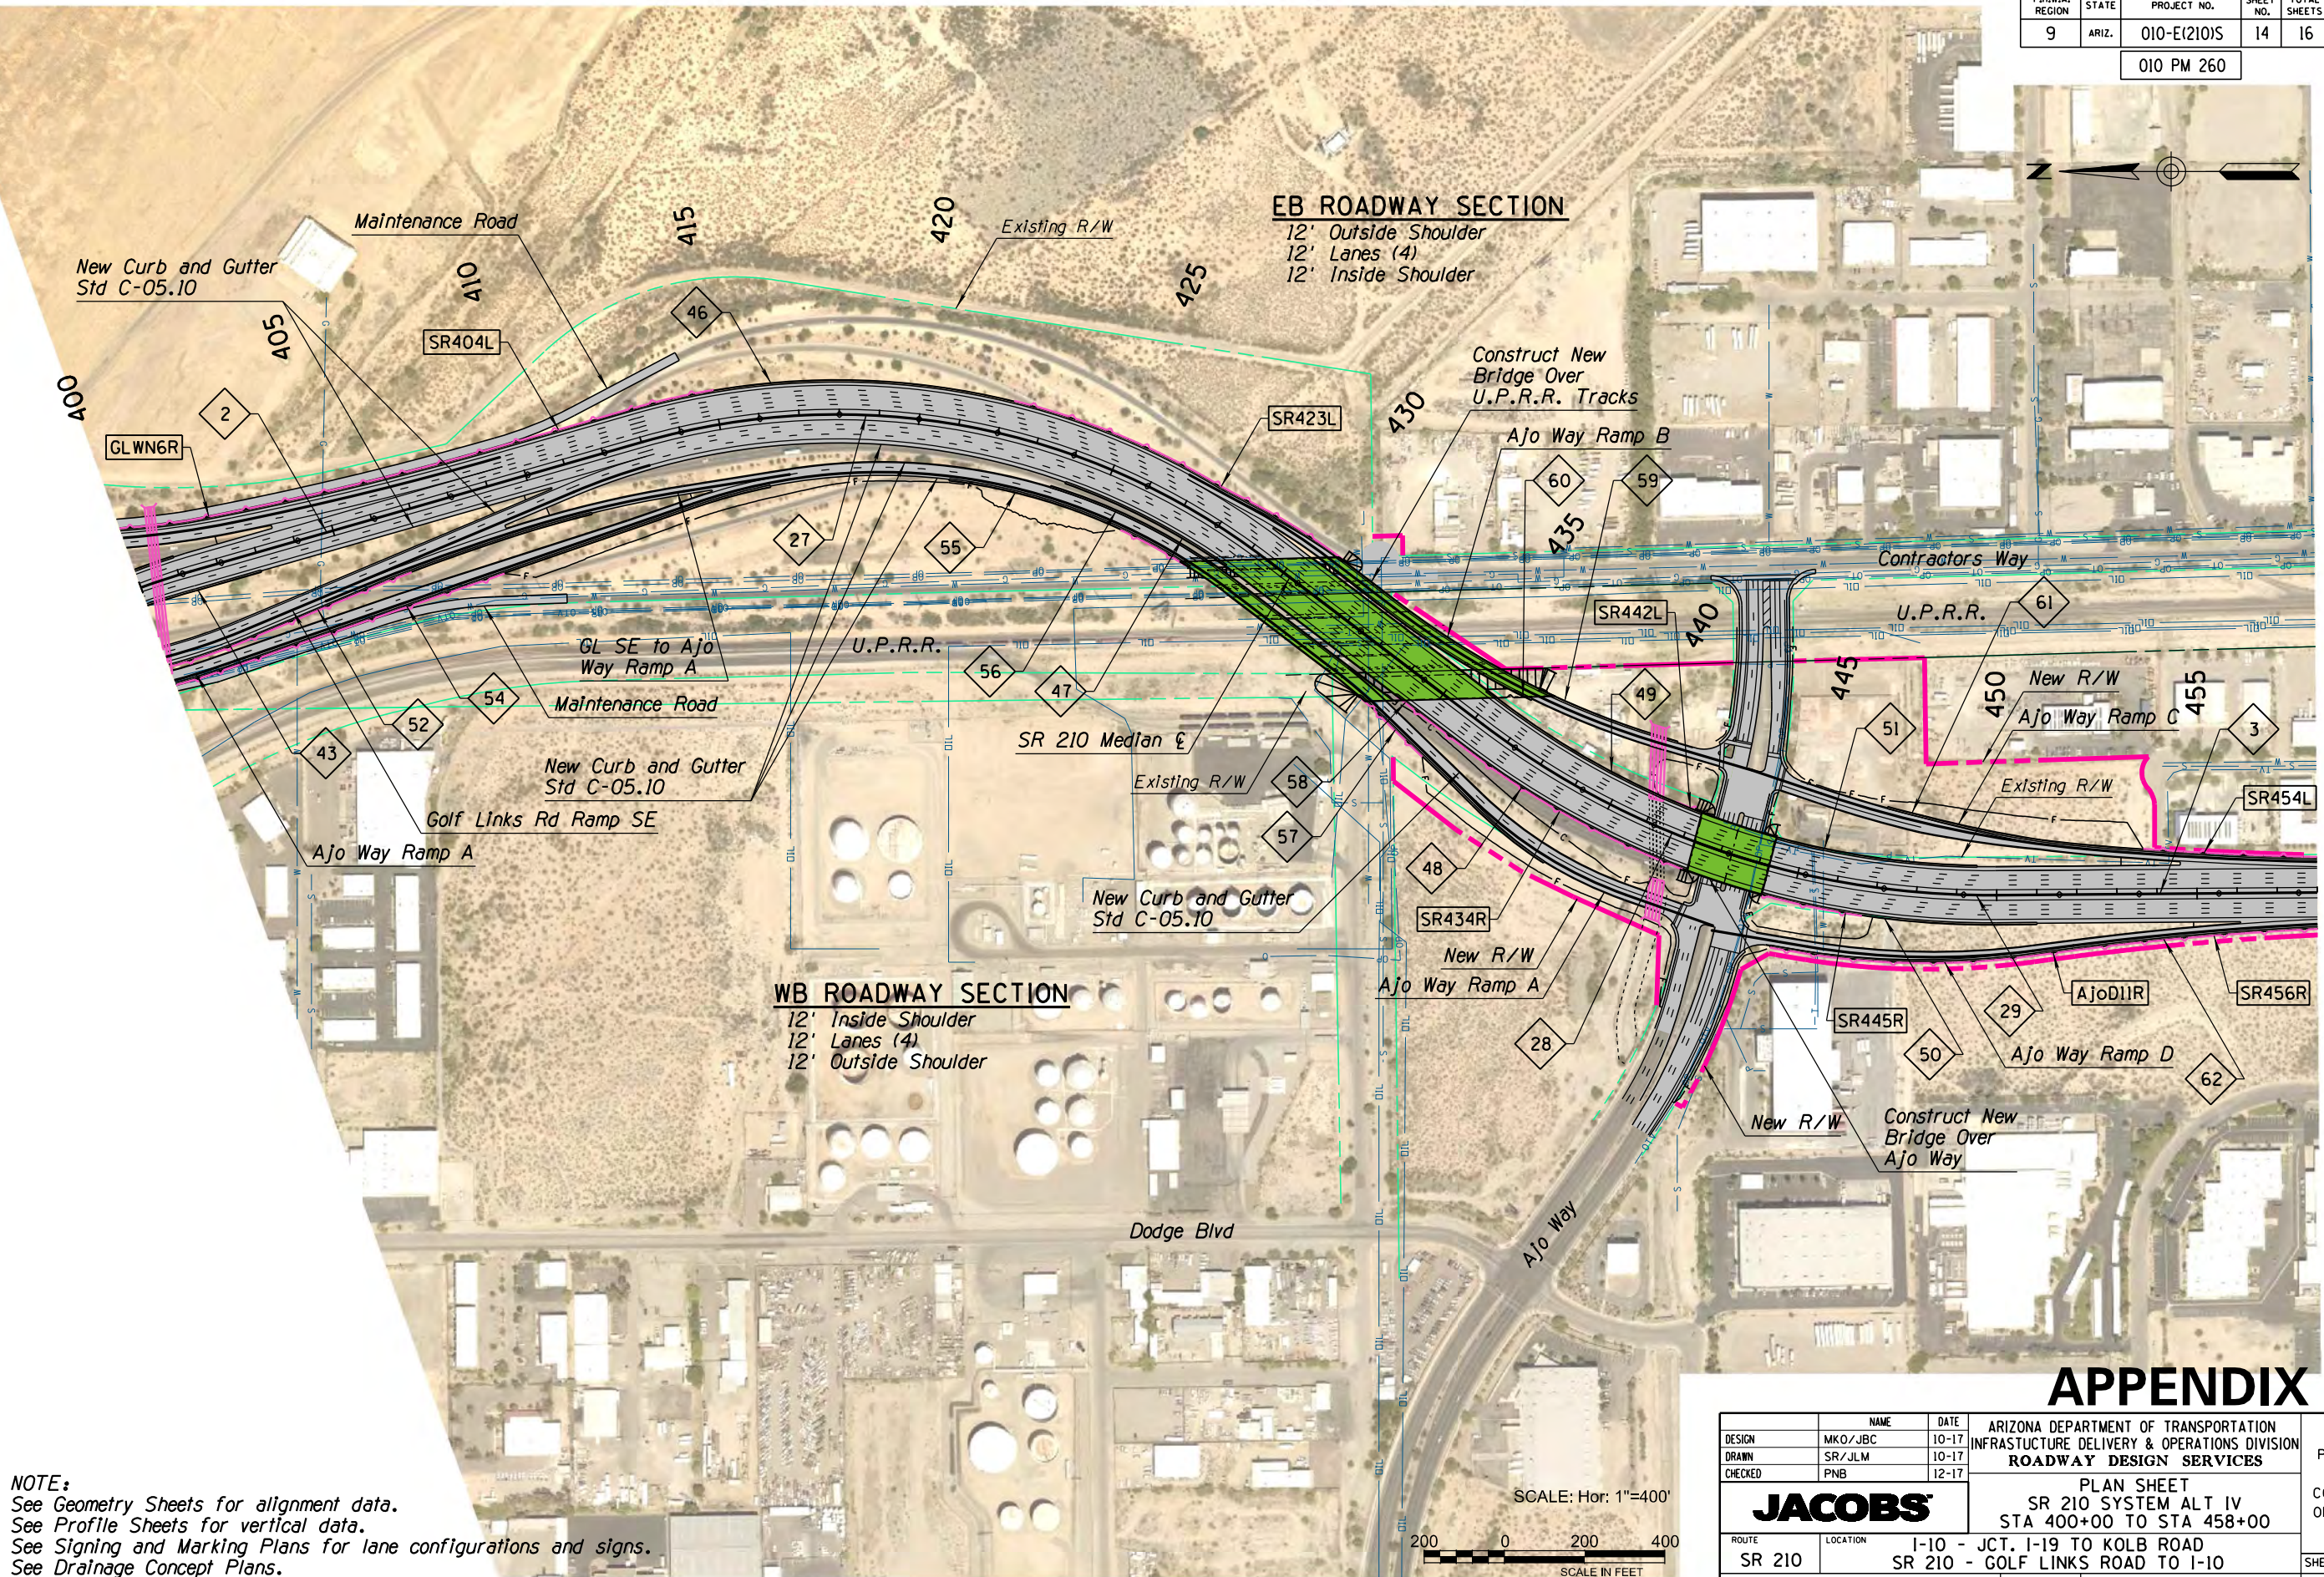

**NOTE:**  
See Geometry Sheets for alignment data.  
See Profile Sheets for vertical data.  
See Signing and Marking Plans for lane configurations and signs.  
See Drainage Concept Plans.

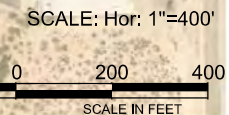

**APPENDIX I**



DESIGN	MKO/JBC	10-17	ARIZONA DEPARTMENT OF TRANSPORTATION INFRASTRUCTURE DELIVERY & OPERATIONS DIVISION <b>ROADWAY DESIGN SERVICES</b>	PRELIMINARY NOT FOR CONSTRUCTION OR RECORDING
DRAWN	SR/JLM	10-17		
CHECKED	PNB	12-17		
<b>JACOBS</b>			PLAN SHEET SR 210 SYSTEM ALT IV STA 400+00 TO STA 458+00	
ROUTE	SR 210	LOCATION	I-10 - JCT. I-19 TO KOLB ROAD SR 210 - GOLF LINKS ROAD TO I-10	SHEET PL-14
TRACS NO.	H7825 OIL		010-E(210)S	OF

SURVEY NO. FINISHED PLANS REVISIONS LOCATION DATE  
 SURVEY NO. FINISHED PLANS REVISIONS LOCATION DATE  
 SURVEY NO. FINISHED PLANS REVISIONS LOCATION DATE




F.H.W.A. REGION	STATE	PROJECT NO.	SHEET NO.	TOTAL SHEETS	RECORD DRAWING
9	ARIZ.	010-E(210)S	15	16	

010 PM 260

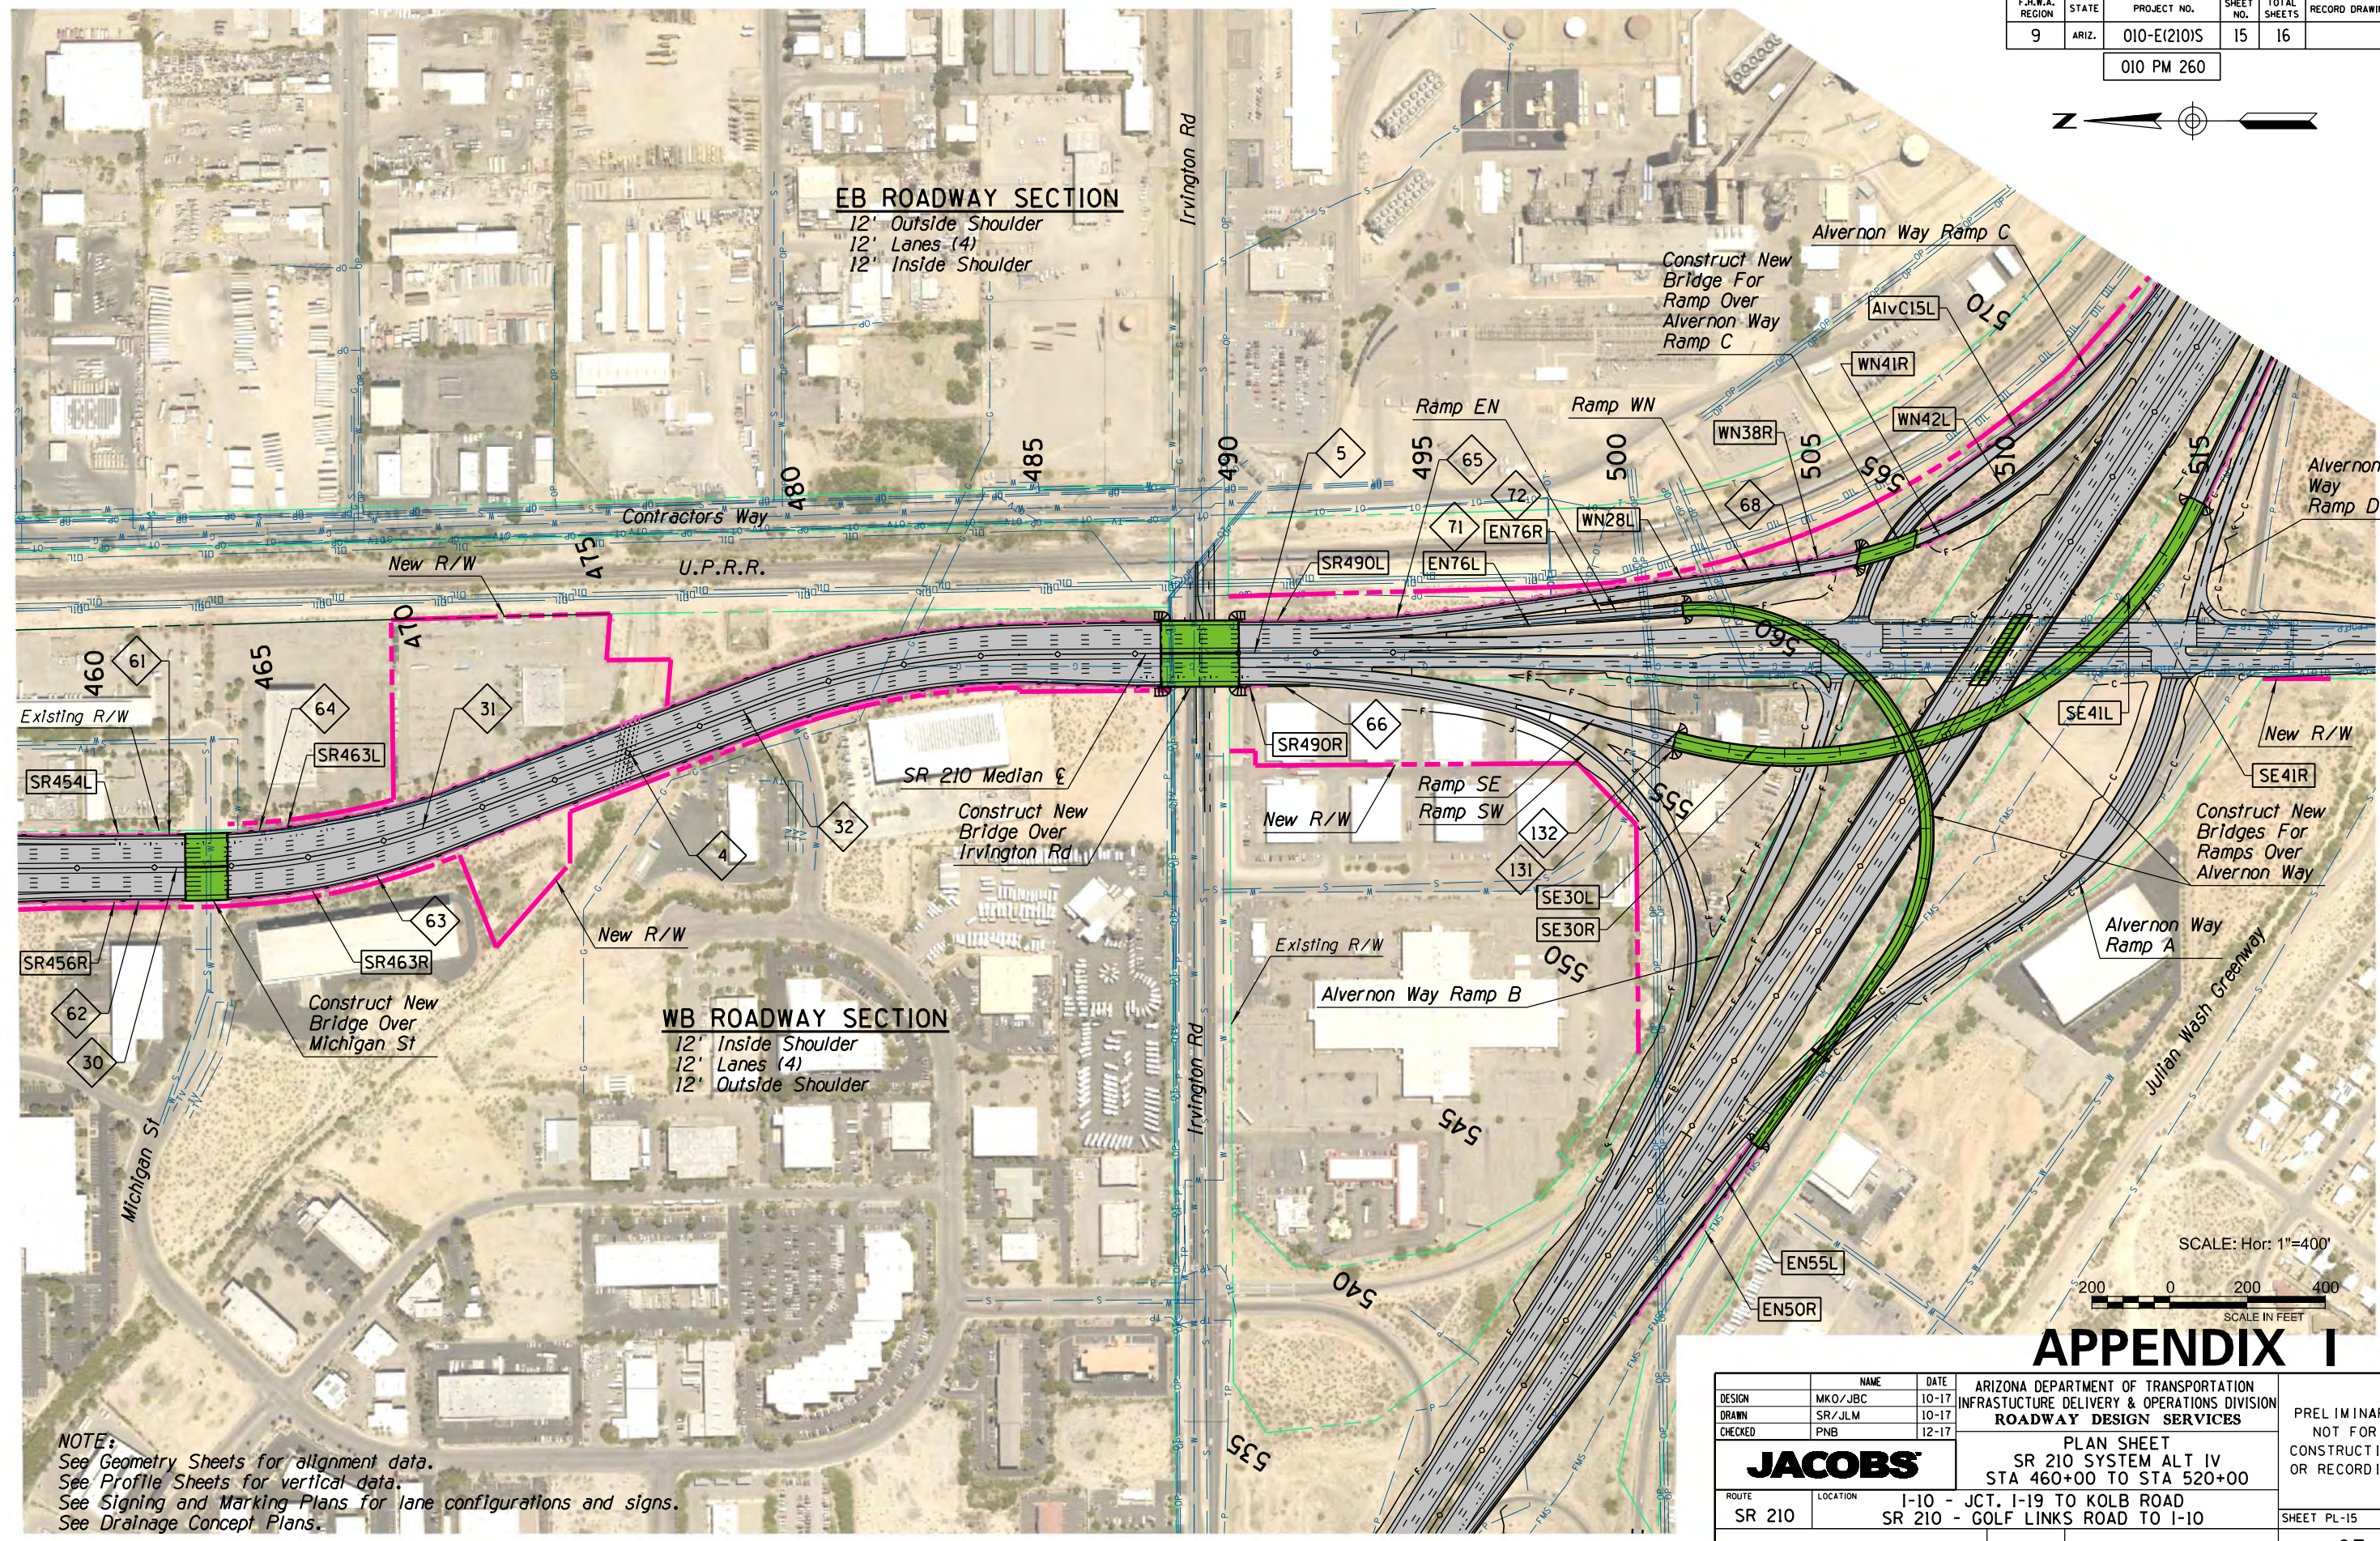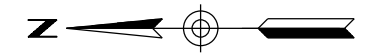

SCALE: Hor: 1"=400'

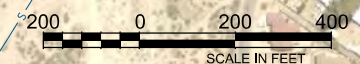

# APPENDIX I


DESIGN	MKO/JBC	10-17	ARIZONA DEPARTMENT OF TRANSPORTATION INFRASTRUCTURE DELIVERY & OPERATIONS DIVISION <b>ROADWAY DESIGN SERVICES</b>	PRELIMINARY NOT FOR CONSTRUCTION OR RECORDING
DRAWN	SR/JLM	10-17		
CHECKED	PNB	12-17		
<b>JACOBS</b>		PLAN SHEET SR 210 SYSTEM ALT IV STA 460+00 TO STA 520+00		
ROUTE	SR 210	LOCATION	I-10 - JCT. I-19 TO KOLB ROAD SR 210 - GOLF LINKS ROAD TO I-10	SHEET PL-15
TRACS NO.	H7825 OIL		010-E(210)S	OF

**NOTE:**  
See Geometry Sheets for alignment data.  
See Profile Sheets for vertical data.  
See Signing and Marking Plans for lane configurations and signs.  
See Drainage Concept Plans.


SURVEY NO. \_\_\_\_\_ DATE \_\_\_\_\_ LOCATION \_\_\_\_\_ REVISIONS \_\_\_\_\_ FINISHED PLANS \_\_\_\_\_

F.H.W.A. REGION	STATE	PROJECT NO.	SHEET NO.	TOTAL SHEETS	RECORD DRAWING
9	ARIZ.	010-E(210)S	16	16	

010 PM 260

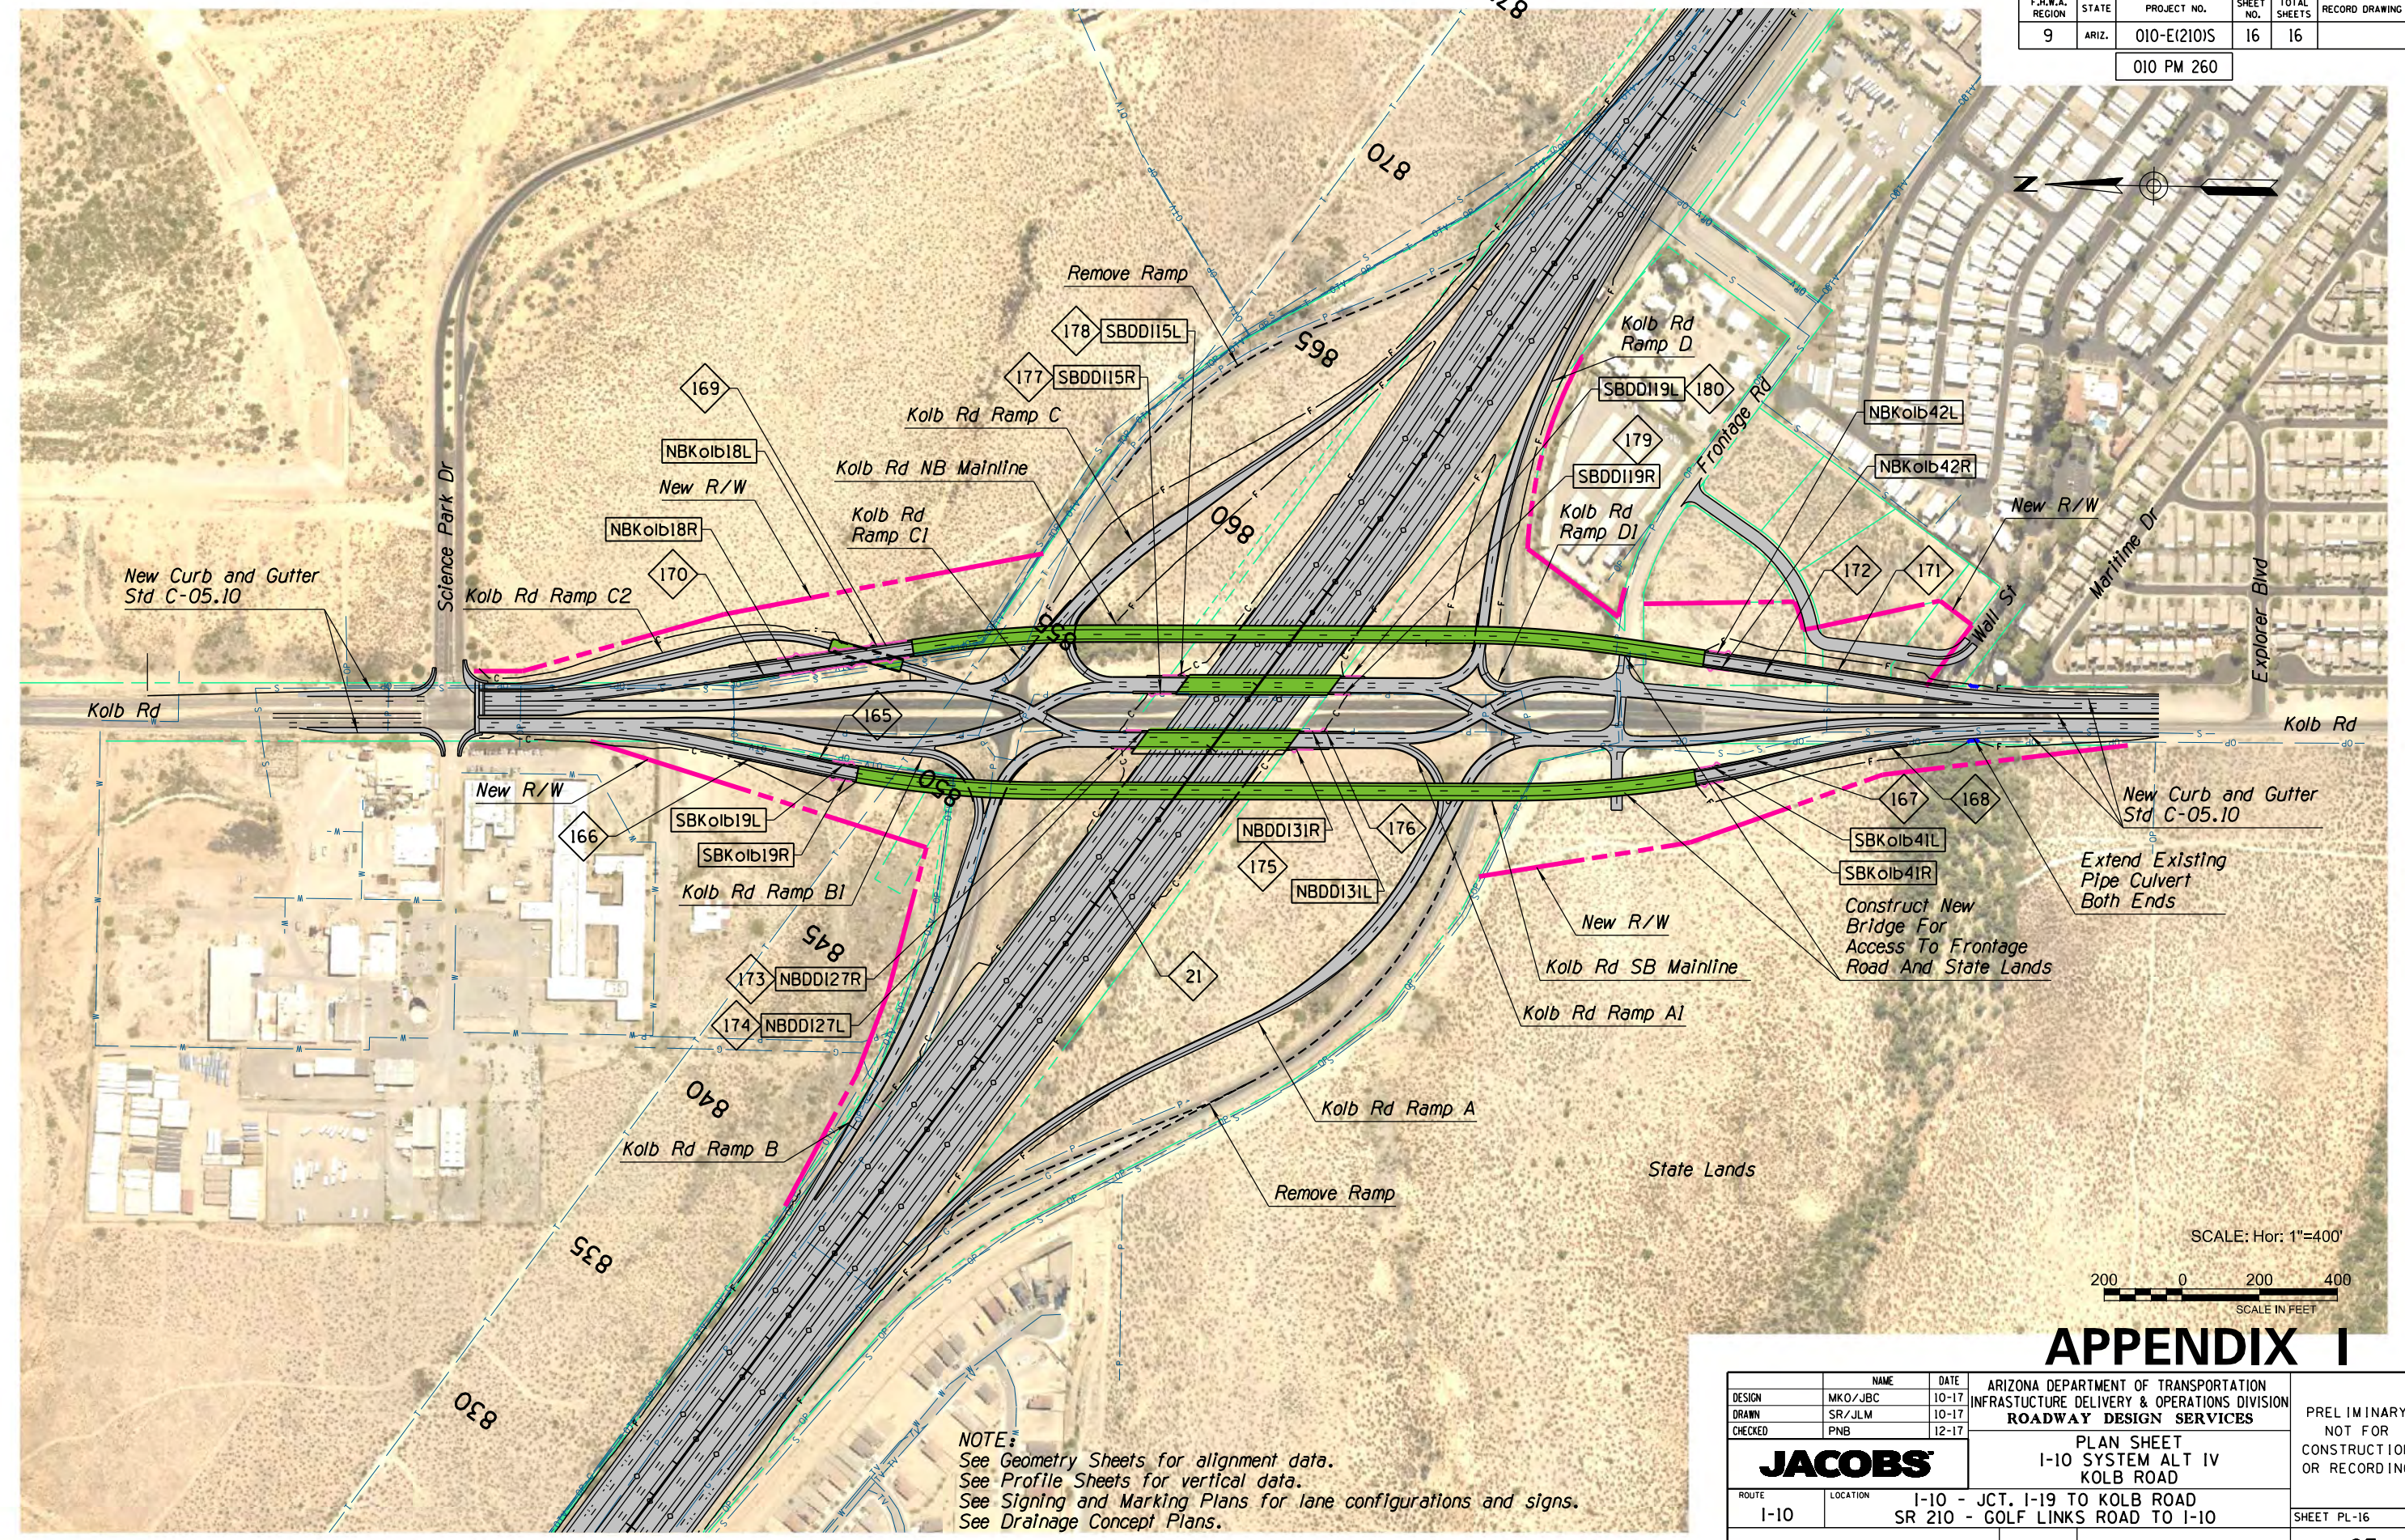

SCALE: Hor: 1"=400'

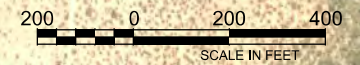

# APPENDIX I

**NOTE:**  
 See Geometry Sheets for alignment data.  
 See Profile Sheets for vertical data.  
 See Signing and Marking Plans for lane configurations and signs.  
 See Drainage Concept Plans.

DESIGN	MKO/JBC	DATE	10-17	ARIZONA DEPARTMENT OF TRANSPORTATION INFRASTRUCTURE DELIVERY & OPERATIONS DIVISION <b>ROADWAY DESIGN SERVICES</b>	PRELIMINARY NOT FOR CONSTRUCTION OR RECORDING
DRAWN	SR/JLM	DATE	10-17		
CHECKED	PNB	DATE	12-17		
<b>JACOBS</b>		PLAN SHEET		I-10 SYSTEM ALT IV KOLB ROAD	
ROUTE	I-10	LOCATION	I-10 - JCT. I-19 TO KOLB ROAD SR 210 - GOLF LINKS ROAD TO I-10		SHEET PL-16
TRACS NO.	H7825 OIL	010-E(210)S		OF	

SURVEY NO. FINISHED PLANS. DATE REVISIONS. LOCATION. DATE