


Map 14: Baseline Road

LOOP 202
 South Mountain
 Freeway Study

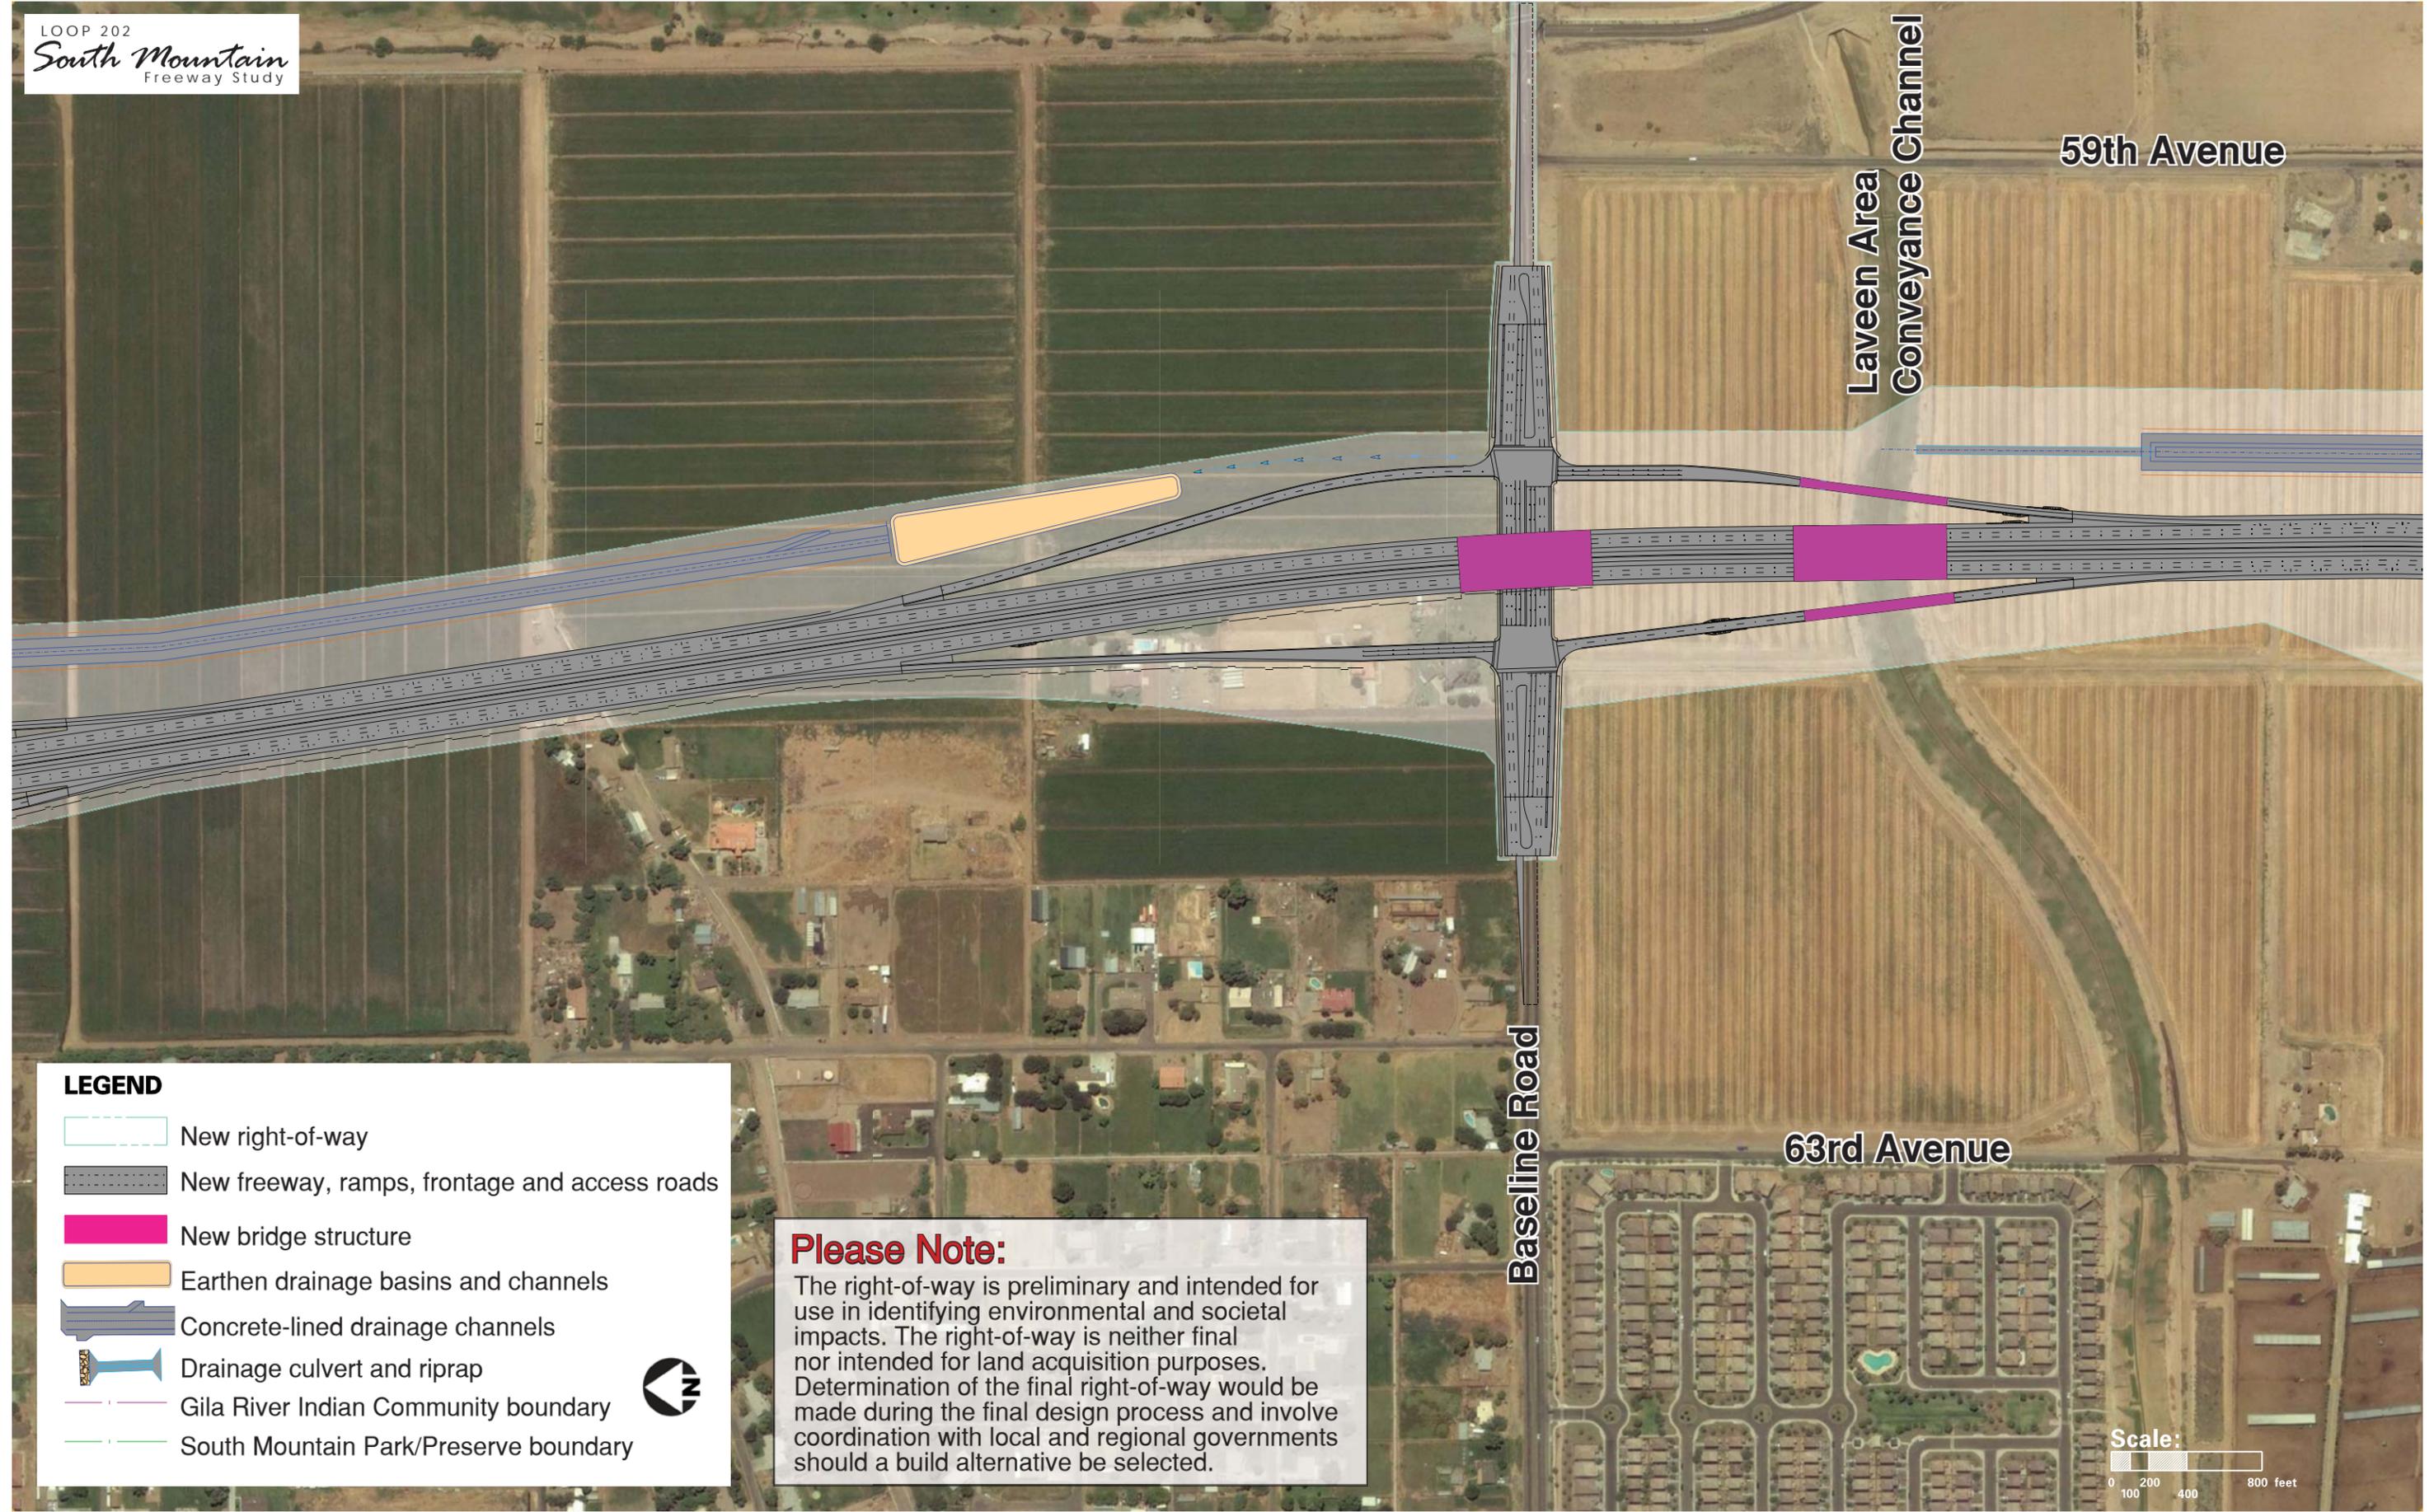

LEGEND

-  New right-of-way
-  New freeway, ramps, frontage and access roads
-  New bridge structure
-  Earthen drainage basins and channels
-  Concrete-lined drainage channels
-  Drainage culvert and riprap
-  Gila River Indian Community boundary
-  South Mountain Park/Preserve boundary



Please Note:

The right-of-way is preliminary and intended for use in identifying environmental and societal impacts. The right-of-way is neither final nor intended for land acquisition purposes. Determination of the final right-of-way would be made during the final design process and involve coordination with local and regional governments should a build alternative be selected.

