


END R/W PROJECT  
101L MA 059 H2222 03R  
RAM 600-1-728

BEGIN R/W PROJECT  
202L MA 003 H5380 01R  
RAM 600-7-802

#	ID.	LOCATION	SEC.	T.	R.	ACQ. FROM	TYPE	BK./DKT.	PAGE	WIDTH	YEAR
I		PT. LOT 4	31	1S	5E	ARNOLD GOODMAN ET UX	WD	86-035447	-	VARIES	1986
J		PT. LOT 4	31	1S	5E	SHARON ROSTER	FOC	86-208131	-	VARIES	1986
K		PT. S2	31	1S	5E	PRICE & PECOS CORP.	ESMT	91-340010	-	VARIES	1991
L		PT. SEC 4, 5 & 6	-	2S	5E	MARICOPA CO.	ESMT	1	23	66'	1917
M		PT. SEC 4, 5 & 6	-	2S	5E	MARICOPA CO.	ESMT	1	41	66'	1916
N		PT. SEC 5 & 6	-	2S	5E	MARICOPA CO.	ESMT	1	42	66'	1916
O		PT. W2	31	1S	5E	MARICOPA CO.	ESMT	1	59	66'	1919
P		PT. N2	5	2S	5E	CITY OF CHANDLER	FEE	318	30	VARIES	1987
Q		PT. N2	5	2S	5E	CITY OF CHANDLER	ESMT	117	606	33'	1917
R		PT. N2	5	2S	5E	CITY OF CHANDLER	ESMT	6091	66	22'	1966

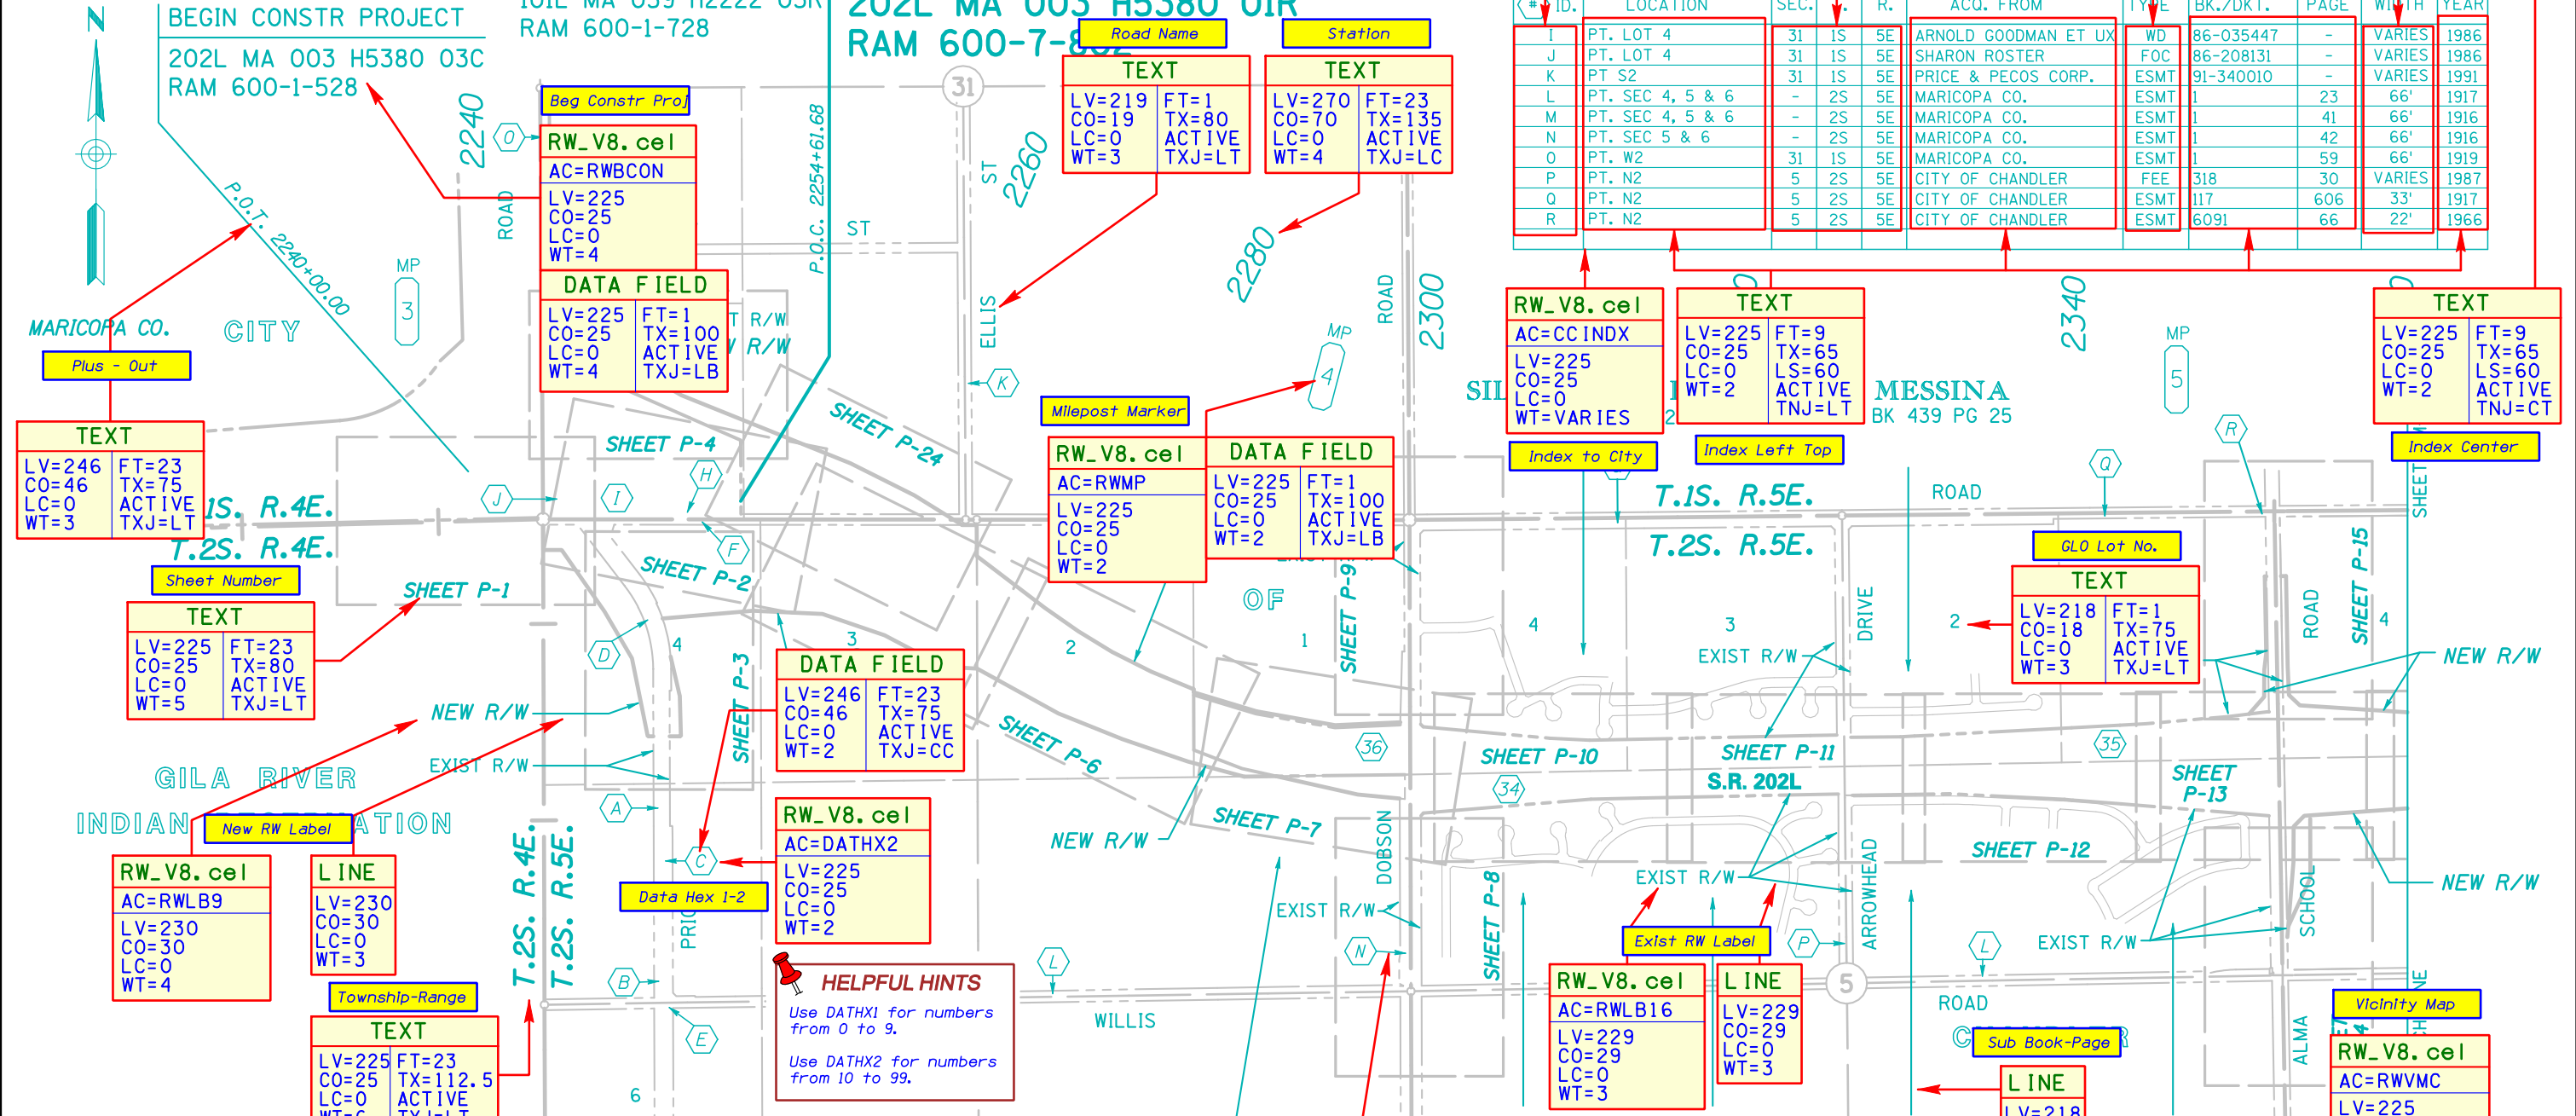

#	ID.	LOCATION	SEC.	T.	R.	ACQ. FROM	TYPE	BK./DKT.	PAGE	WIDTH	YEAR	PARCEL NO.
34		PT. NW4	5	2S	5E	PHILIP KINCHEN ET AL	WD	97-0339476	-	VARIES	1997	7-8061
35		PT.				TIN DAVID ET AL	WD	99-0449681	-	VARIES	1999	7-8535
36		PT.				TRY RESOURCE	WD	99-0384000	-	VARIES	1999	7-8507
45		PT.				E & PECOS CORP.	WD	92-0236425	-	VARIES	1992	7-7097

#	ID.	ACQ. FROM	TYPE	BK./DKT.	PAGE	WIDTH	YEA
A		N E. SLATIN ET AL	FOC	86-268029	-	VARIES	198
B		A ASHELY	FOC	86-560784	-	VARIES	198
C		PRODUCERS COTTON	FOC	87-031743	-	VARIES	198
D		HASKLE PARTNERSHIP	FOC	87-049488	-	VARIES	198
E		CENTRAL INVESTMENT	FOC	87-157343	-	VARIES	198
F		PRICE & PECOS CORP	ESMT	91-323608	-	VARIES	199
G		STEWART TITLE	QCD	14149	1119	VARIES	198
H		STEWART TITLE	QCD	14149	1115	VARIES	198

PECOS VISTAS II BK 524 PG 13

TRISTAN BK 361 PG 23

PECOS RANCH UNIT ONE BK 318 PG 30

CARRIZ BK 440 P

CARRIZAL-Y BK 440 PG 40

**VICINITY MAP**

**EXHIBIT-D3(B)**  
(URBAN)  
ADOT CADD STANDARDS 2006

0 250 500  
Scale

exhibitD3B\_vml.dgn