

ADVANCE ACQUISITION DETAIL SHEET

OWNERSHIP

RECORD

ACQUIRED

NOTES	PARCEL NUMBER	OWNER	DESCRIPTION OF AREA REQUIRED	TOTAL AREA	AREA REQUIRED			REMAINDER		SHEET NO.	TYPE	DOCUMENT
					GROSS INCLUDING (EXISTING R/W)	NET EXCLUDING (EXISTING R/W)	NEW EASEMENTS	LEFT	RIGHT			
	7-10745	Duel & Miller, L.L.C.	NE4 & SE4 Sec. 35 T.IS. R.7E.	2,257,769	838,388	790,569		346,684	1,072,697			

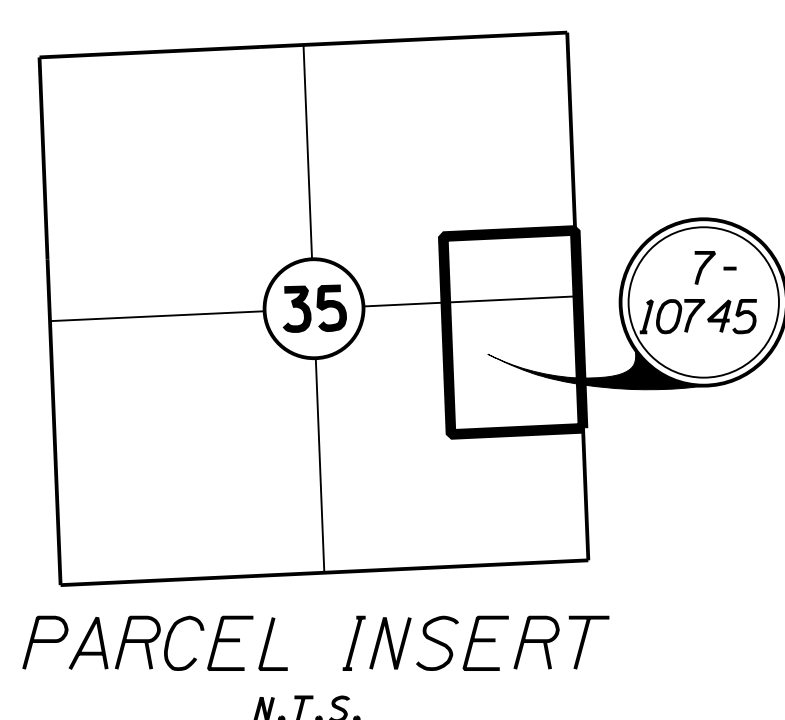
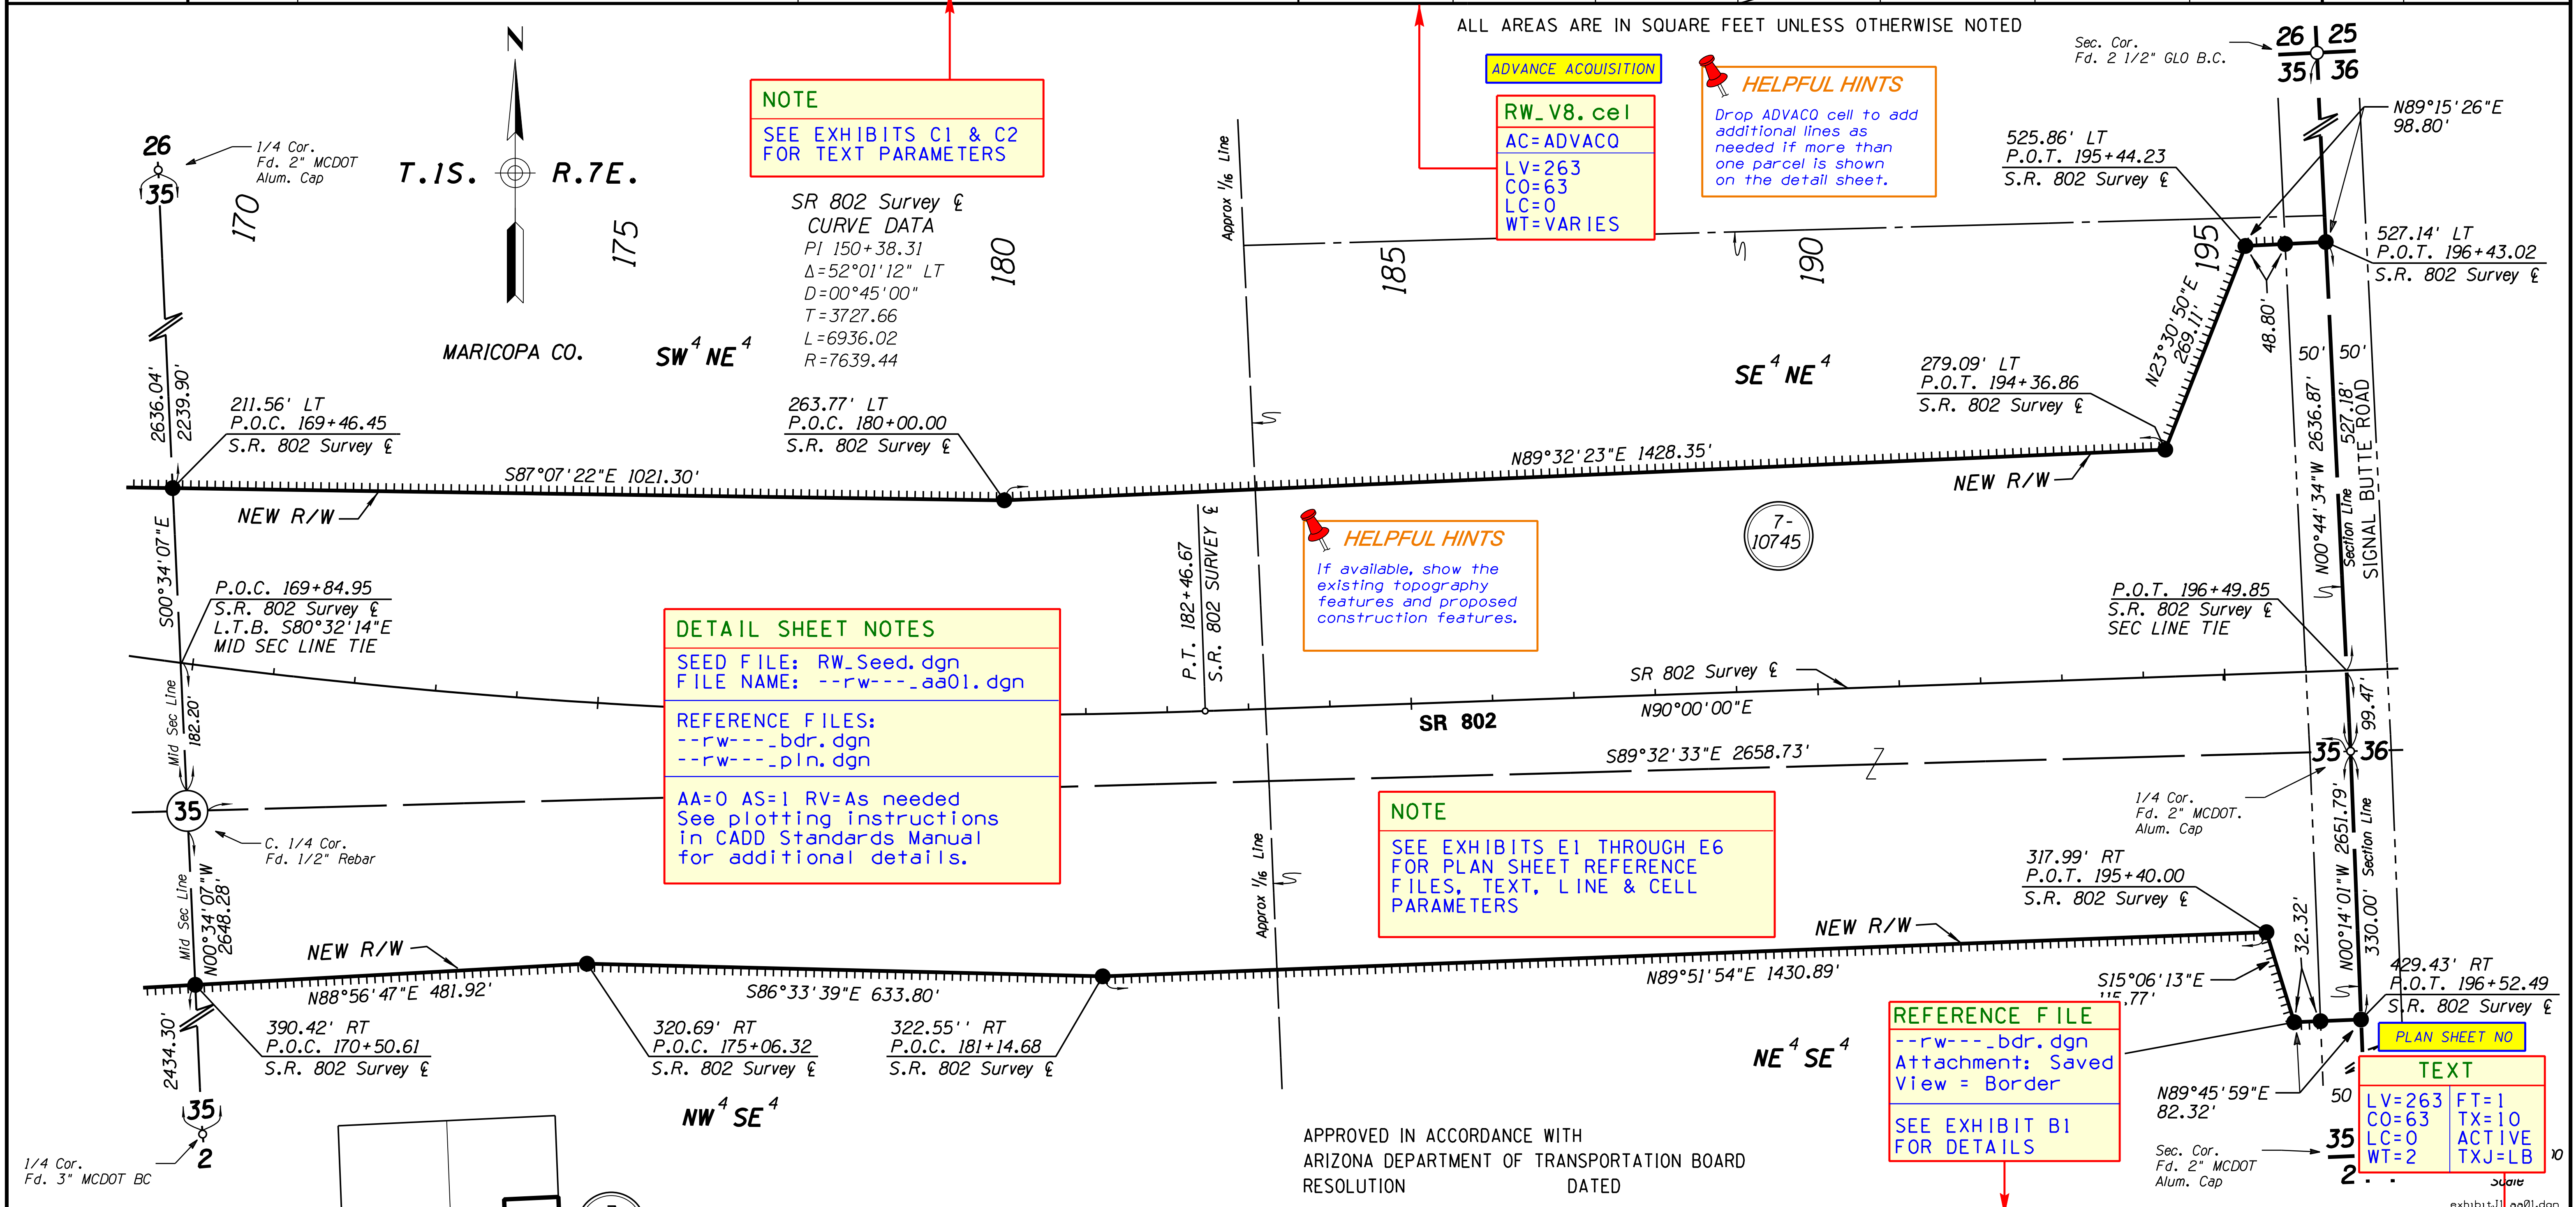


EXHIBIT-J1
ADOT CADD STANDARDS 2008

APPROVED IN ACCORDANCE WITH
ARIZONA DEPARTMENT OF TRANSPORTATION BOARD
RESOLUTION DATED

CHANGE ORDER REVISIONS				DRAWING NO.	D-07-T-977	ARIZONA DEPARTMENT OF TRANSPORTATION INTERMODAL TRANSPORTATION DIVISION RIGHT OF WAY PLANS SECTION		PROJECT NO.:	888 MA 000 H6867 01R
C.O. NO.	DATE	BY	DESCRIPTION OF REVISIONS						
				SURVEY	Nov 2007	HIGHWAY NAME:		WILLIAMS GATEWAY FREEWAY	PRELIMINARY NOT FOR CONSTRUCTION OR RECORDING --Created-- 9/9/2009 9:43:29 AM
				DRAWN/DATE	J Crume/Feb 08	FEDERAL AID NO.:		Unassigned	
				ADOT REVIEW	Ken Richmond	ROUTE NO.:		SR802	
						LOCATION:		SR 202L-Meridian Road	

PRELIMINARY
NOT FOR
CONSTRUCTION
OR RECORDING
--Created--
9/9/2009
9:43:29 AM