
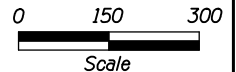
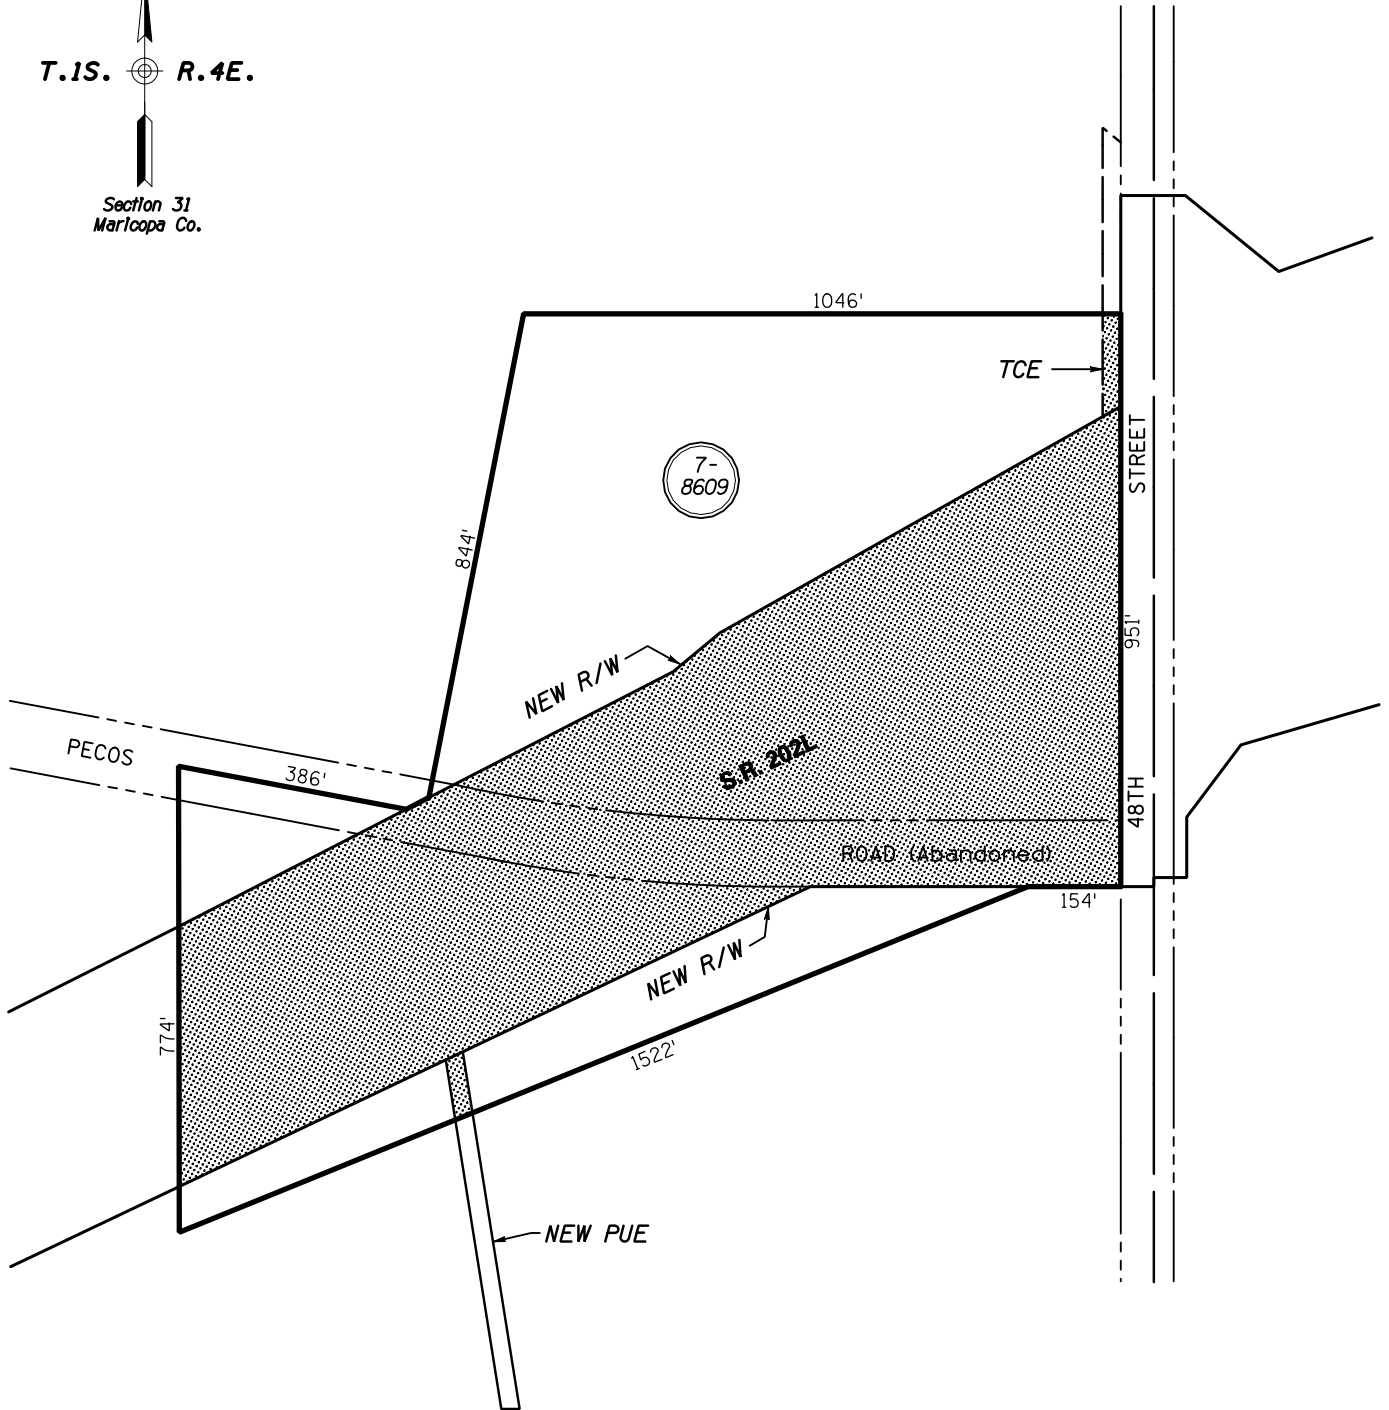


PARCEL EXHIBIT SHEET

TRACS NO :
 202L MA 003 H4608 01R
 FED ID :
 RAM 600-6-702

PARCEL NUMBER	TOTAL AREA	AREA REQUIRED			REMAINDER	
		GROSS INCLUDING (EXISTING R/W)	NET EXCLUDING (EXISTING R/W)	NEW EASEMENTS	LEFT	RIGHT
7-8609	1,369,794	686,859	4,864 TCE 3,050 PUE	539,525	143,410	

ALL AREAS ARE IN SQUARE FEET UNLESS OTHERWISE NOTED

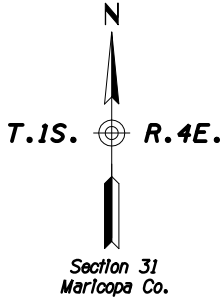

**FOR PRELIMINARY APPRAISAL PURPOSES ONLY
AND DOES NOT REPRESENT A BOUNDARY SURVEY**

1/4/2006
 7-8609_exh.dgn

Sheet 1 of 1