

CITY

2 INGRESS & EGRESS
EASEMENT OVER TRACTS
"A" & "B"
DKT 97-0374924


CHANDLER TECHNOLOGY CENTER
BOOK 311 PAGE 9

DATA TABLE
1 S50°33'33"E 32.35'

LIMITS OF
CONSTRUCTION
AND LIMITS OF
AREA TO BE
ACQUIRED BY
RESOLUTION
P.O.T. 8+35
SECTION LINE

1 2' ANCHOR
EASEMENT
DKT 14772
PAGE 652

	1-10 MED/CONSTR E
A	P.O.T. 8482+24.58 305.53' RT
B	P.O.T. 8481+95.27 281.82' RT
C	P.O.T. 8480+26.01 278.98' RT
D	P.O.T. 8479+98.74 318.02' RT
E	P.O.T. 8478+19.39 326.94' RT
F	P.O.T. 8478+17.92 451.44' RT
G	P.O.T. 8477+75.06 450.94' RT
H	P.O.T. 8477+71.70 735.76' RT
I	P.O.T. 8478+11.70 736.23' RT
J	P.O.T. 8482+37.88 286.87' LT
K	P.O.T. 8475+79.75 352.65' LT
L	P.O.T. 8475+93.12 440.31' RT
M	P.O.T. 8477+66.38 339.24' RT

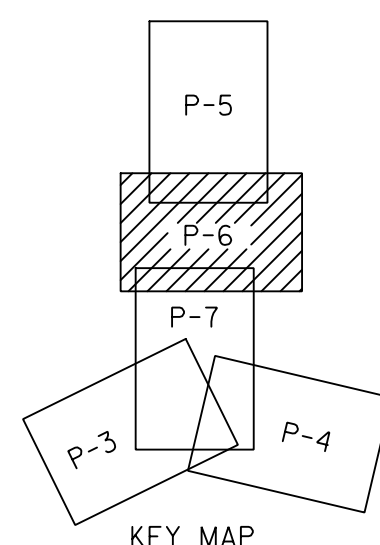


SECTION LINE
L P.O.T. 23+51.60 98.30' LT
M P.O.T. 15+59.77 84.29' LT
N P.O.T. 16+60.18 88.15' RT

PHOENIX

LIMITS OF ADDITIONAL AREA TO BE ACQUIRED

CHANGE ORDER REVISIONS				DRAWING NO.	D-7-T-906	ARIZONA DEPARTMENT OF TRANSPORTATION INTERMODAL TRANSPORTATION DIVISION RIGHT OF WAY PLANS SECTION	
C.O. NO.	DATE	BY	DESCRIPTION OF REVISIONS	SURVEY	See Attached Survey	HIGHWAY NAME:	SANTAN FREEWAY
				DRAWN/DATE	J. Crume/Sep 01	FEDERAL AID NO.:	RAM 600-6-702
				ADOT REVIEW	B. Gurney	PROJECT NO.:	202L MA 003 H4608 01R
				HUBBARD ENGINEERING 480-892-3313 Gilbert, AZ jcrume@hubbardengineering.com		PRELIMINARY NOT FOR CONSTRUCTION OR RECORDING --Created-- 1/5/2007 9:15:54 AM	
				ROUTE NO.:	SR 202L	LOCATION:	40th Street - 56th Street (I-10 T.I.)
						SHEET	P-6

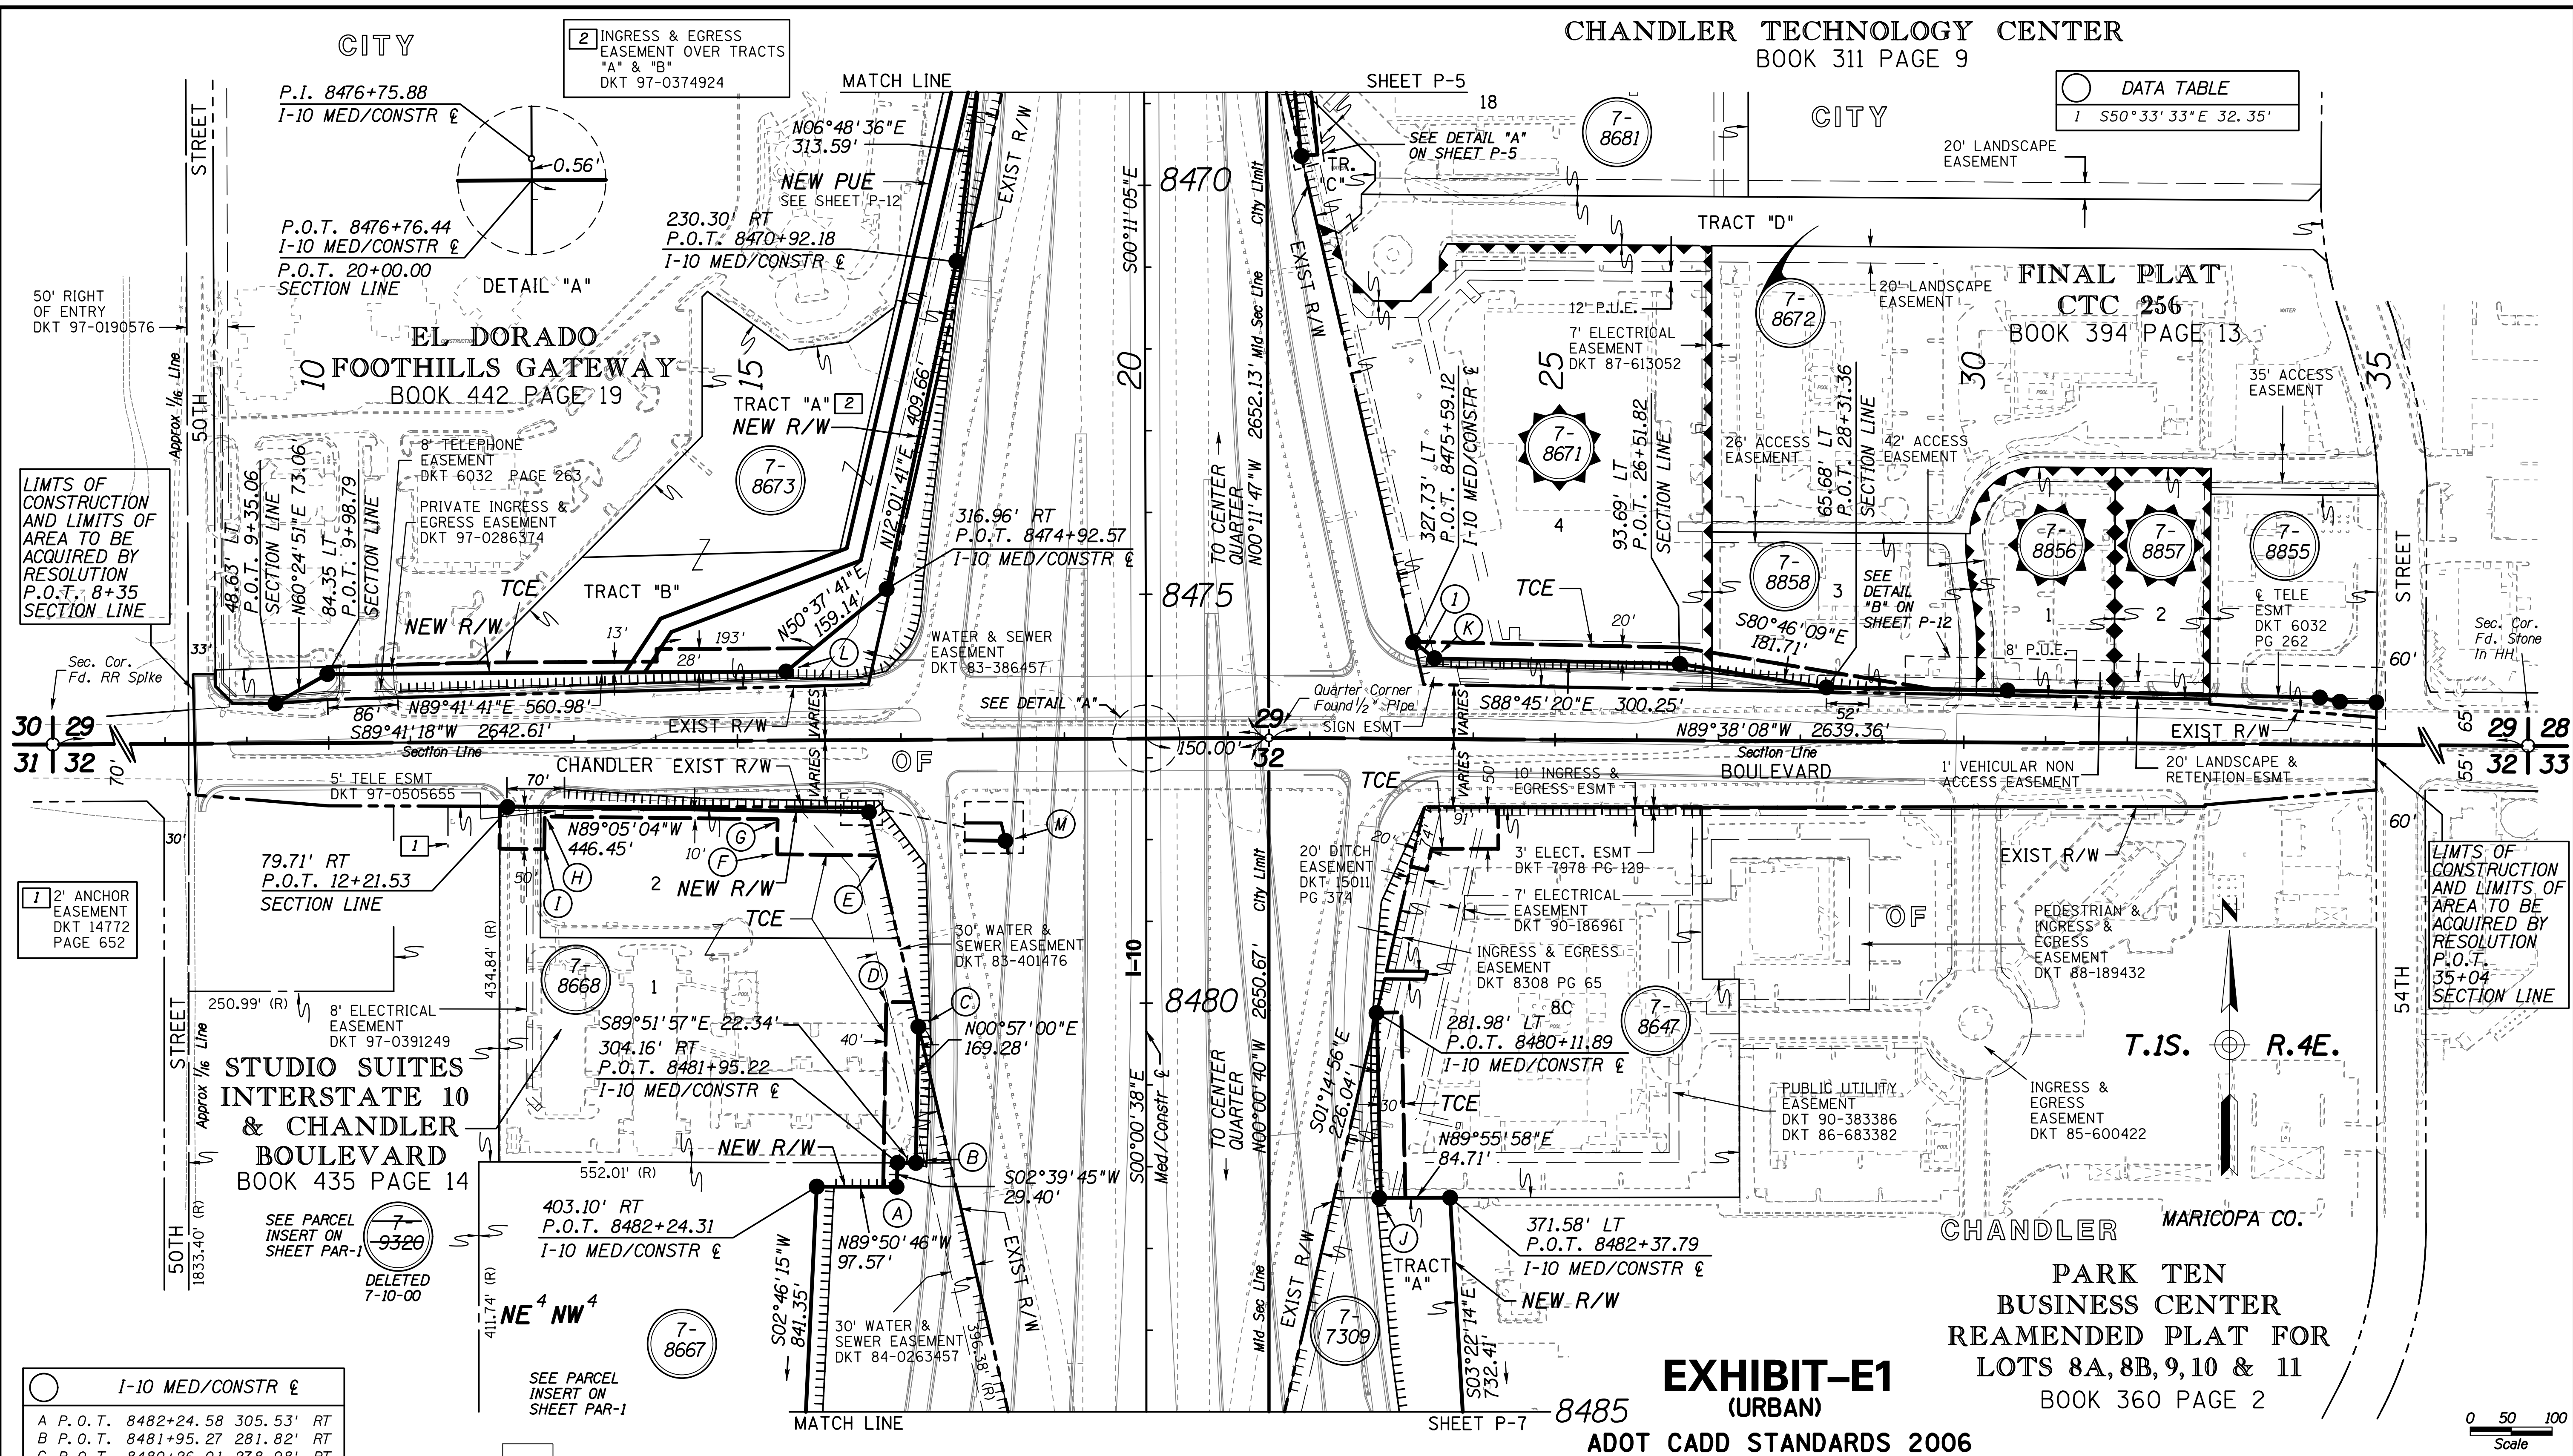

0 50 100
Scale

exhibitE1.p01.dgn