
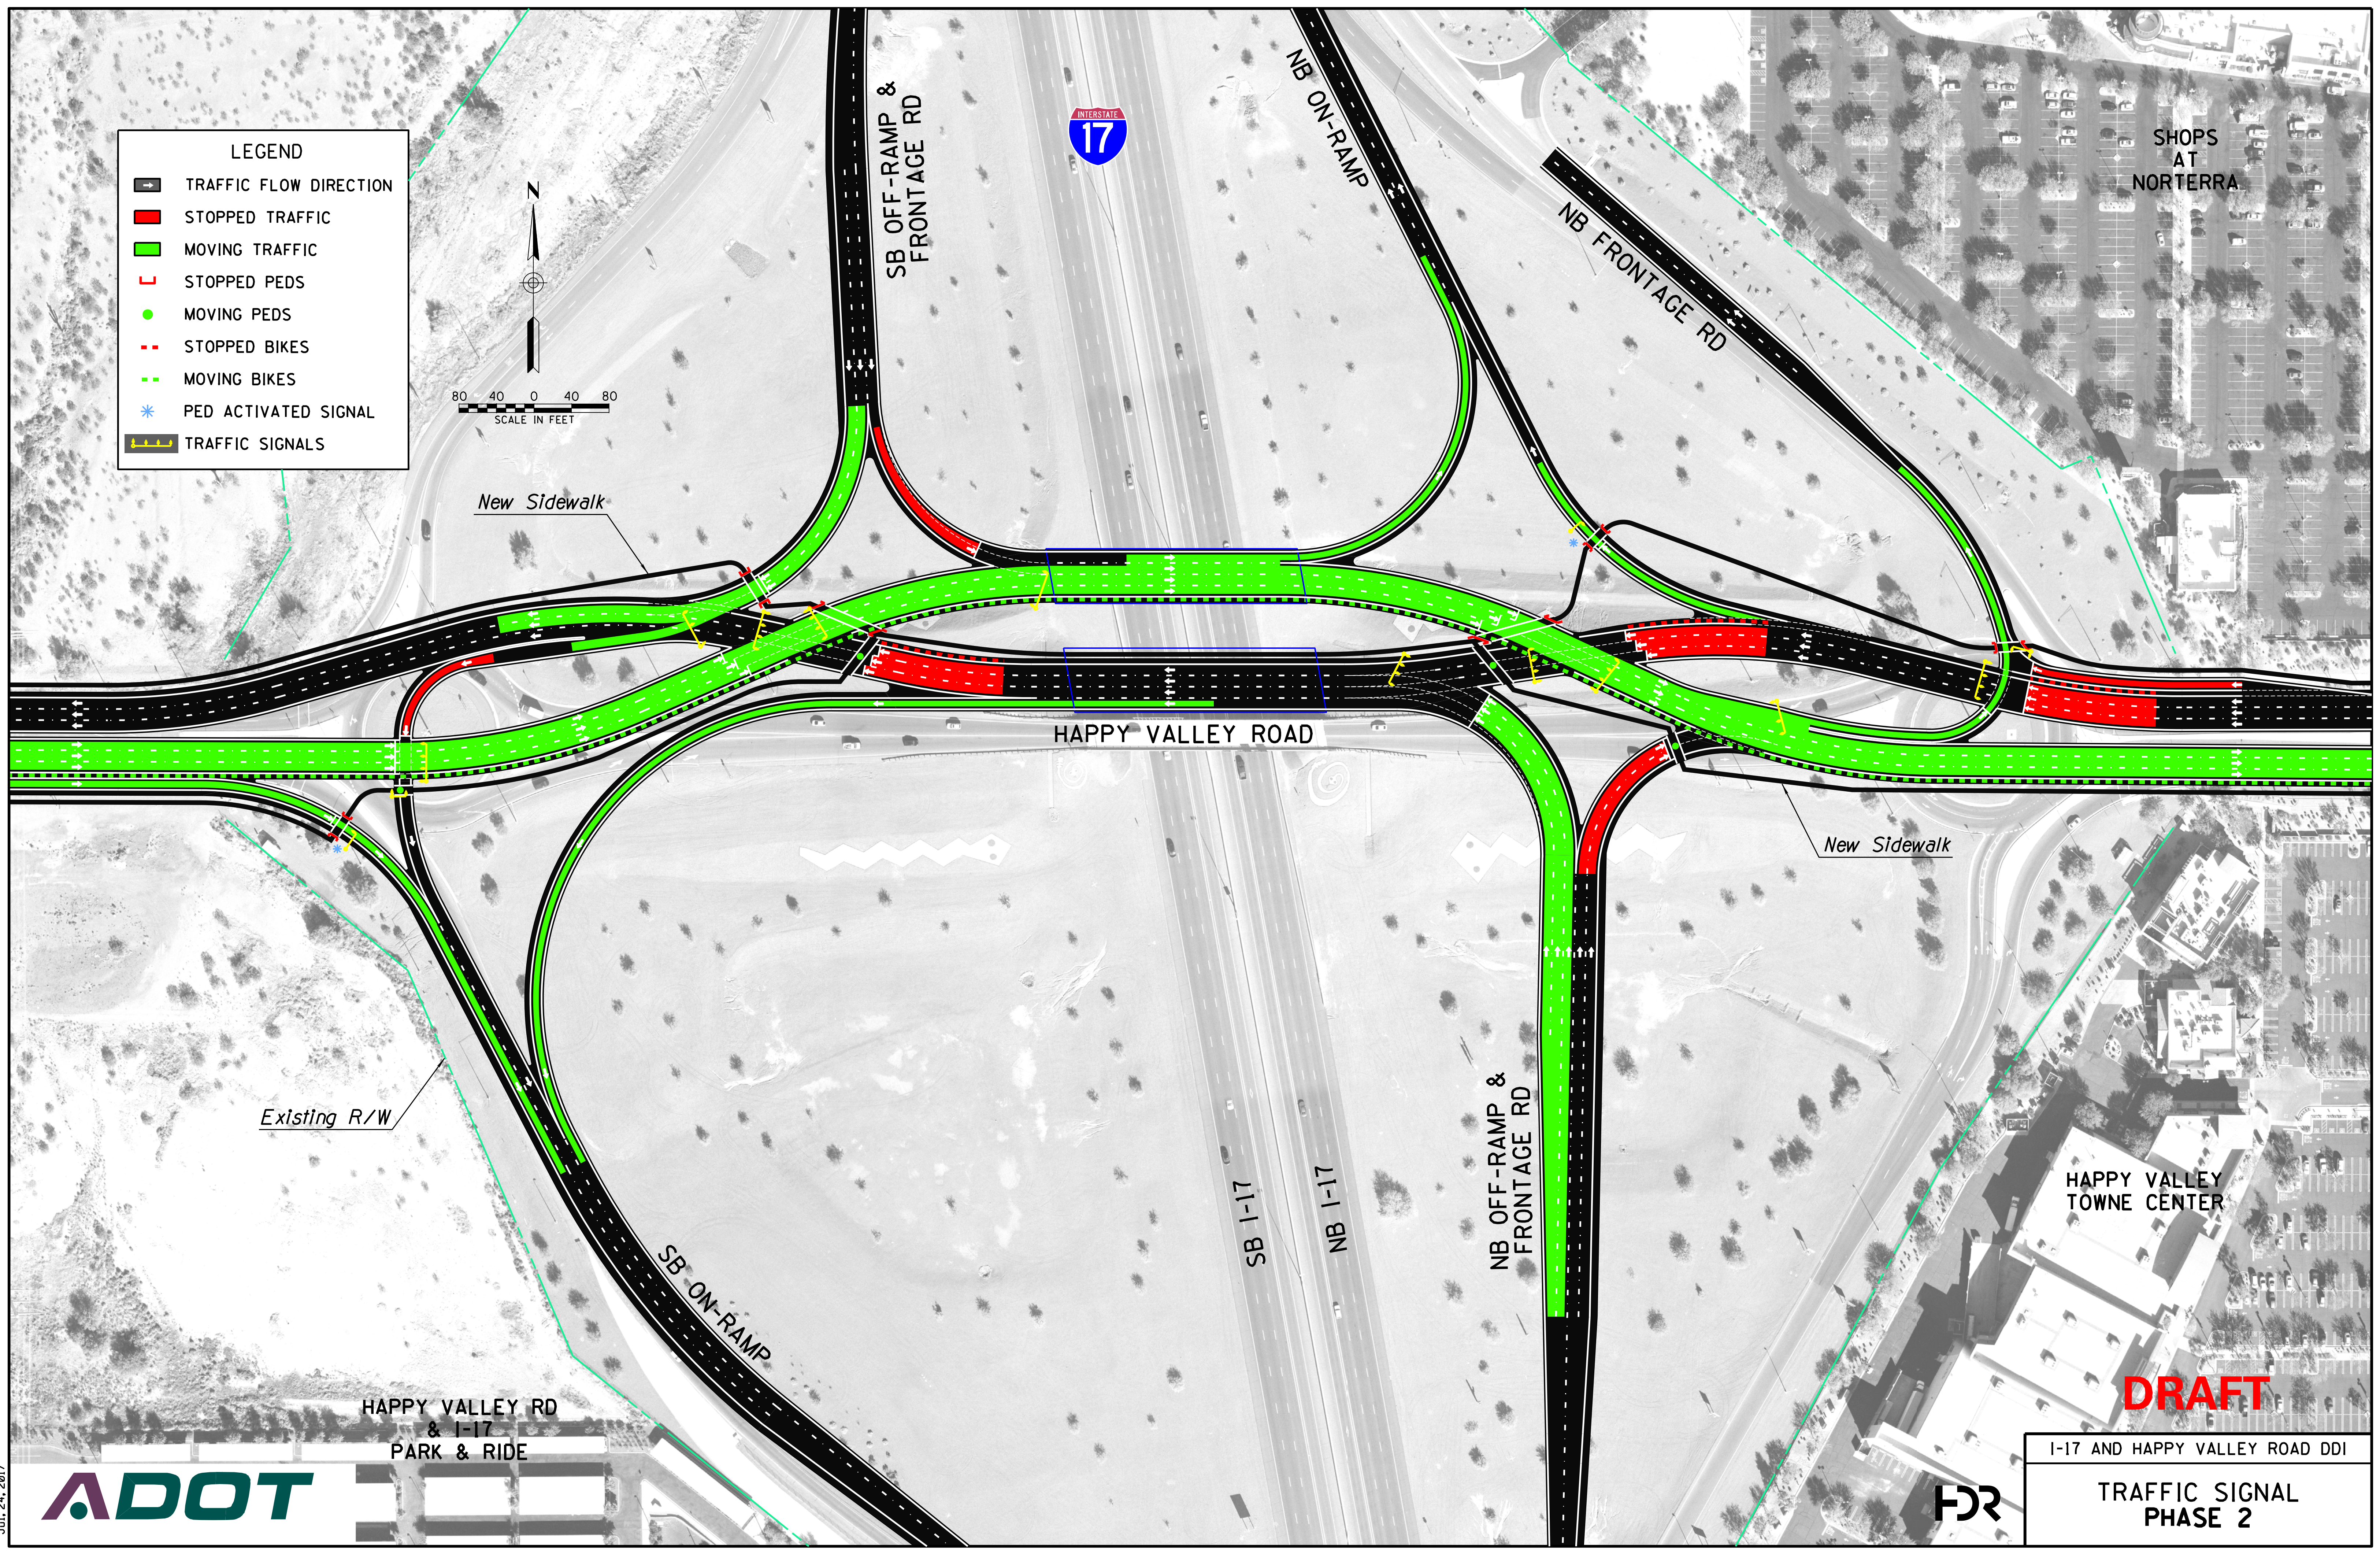


LEGEND

- TRAFFIC FLOW DIRECTION
- STOPPED TRAFFIC
- MOVING TRAFFIC
- STOPPED PEDS
- MOVING PEDS
- STOPPED BIKES
- MOVING BIKES
- PED ACTIVATED SIGNAL
- TRAFFIC SIGNALS

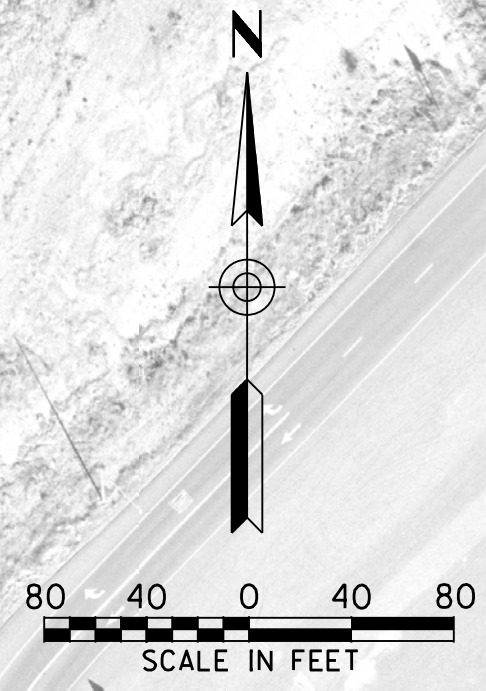

DRAFT

I-17 AND HAPPY VALLEY ROAD DDI

TRAFFIC SIGNAL
PHASE 2



Jul. 24, 2017