
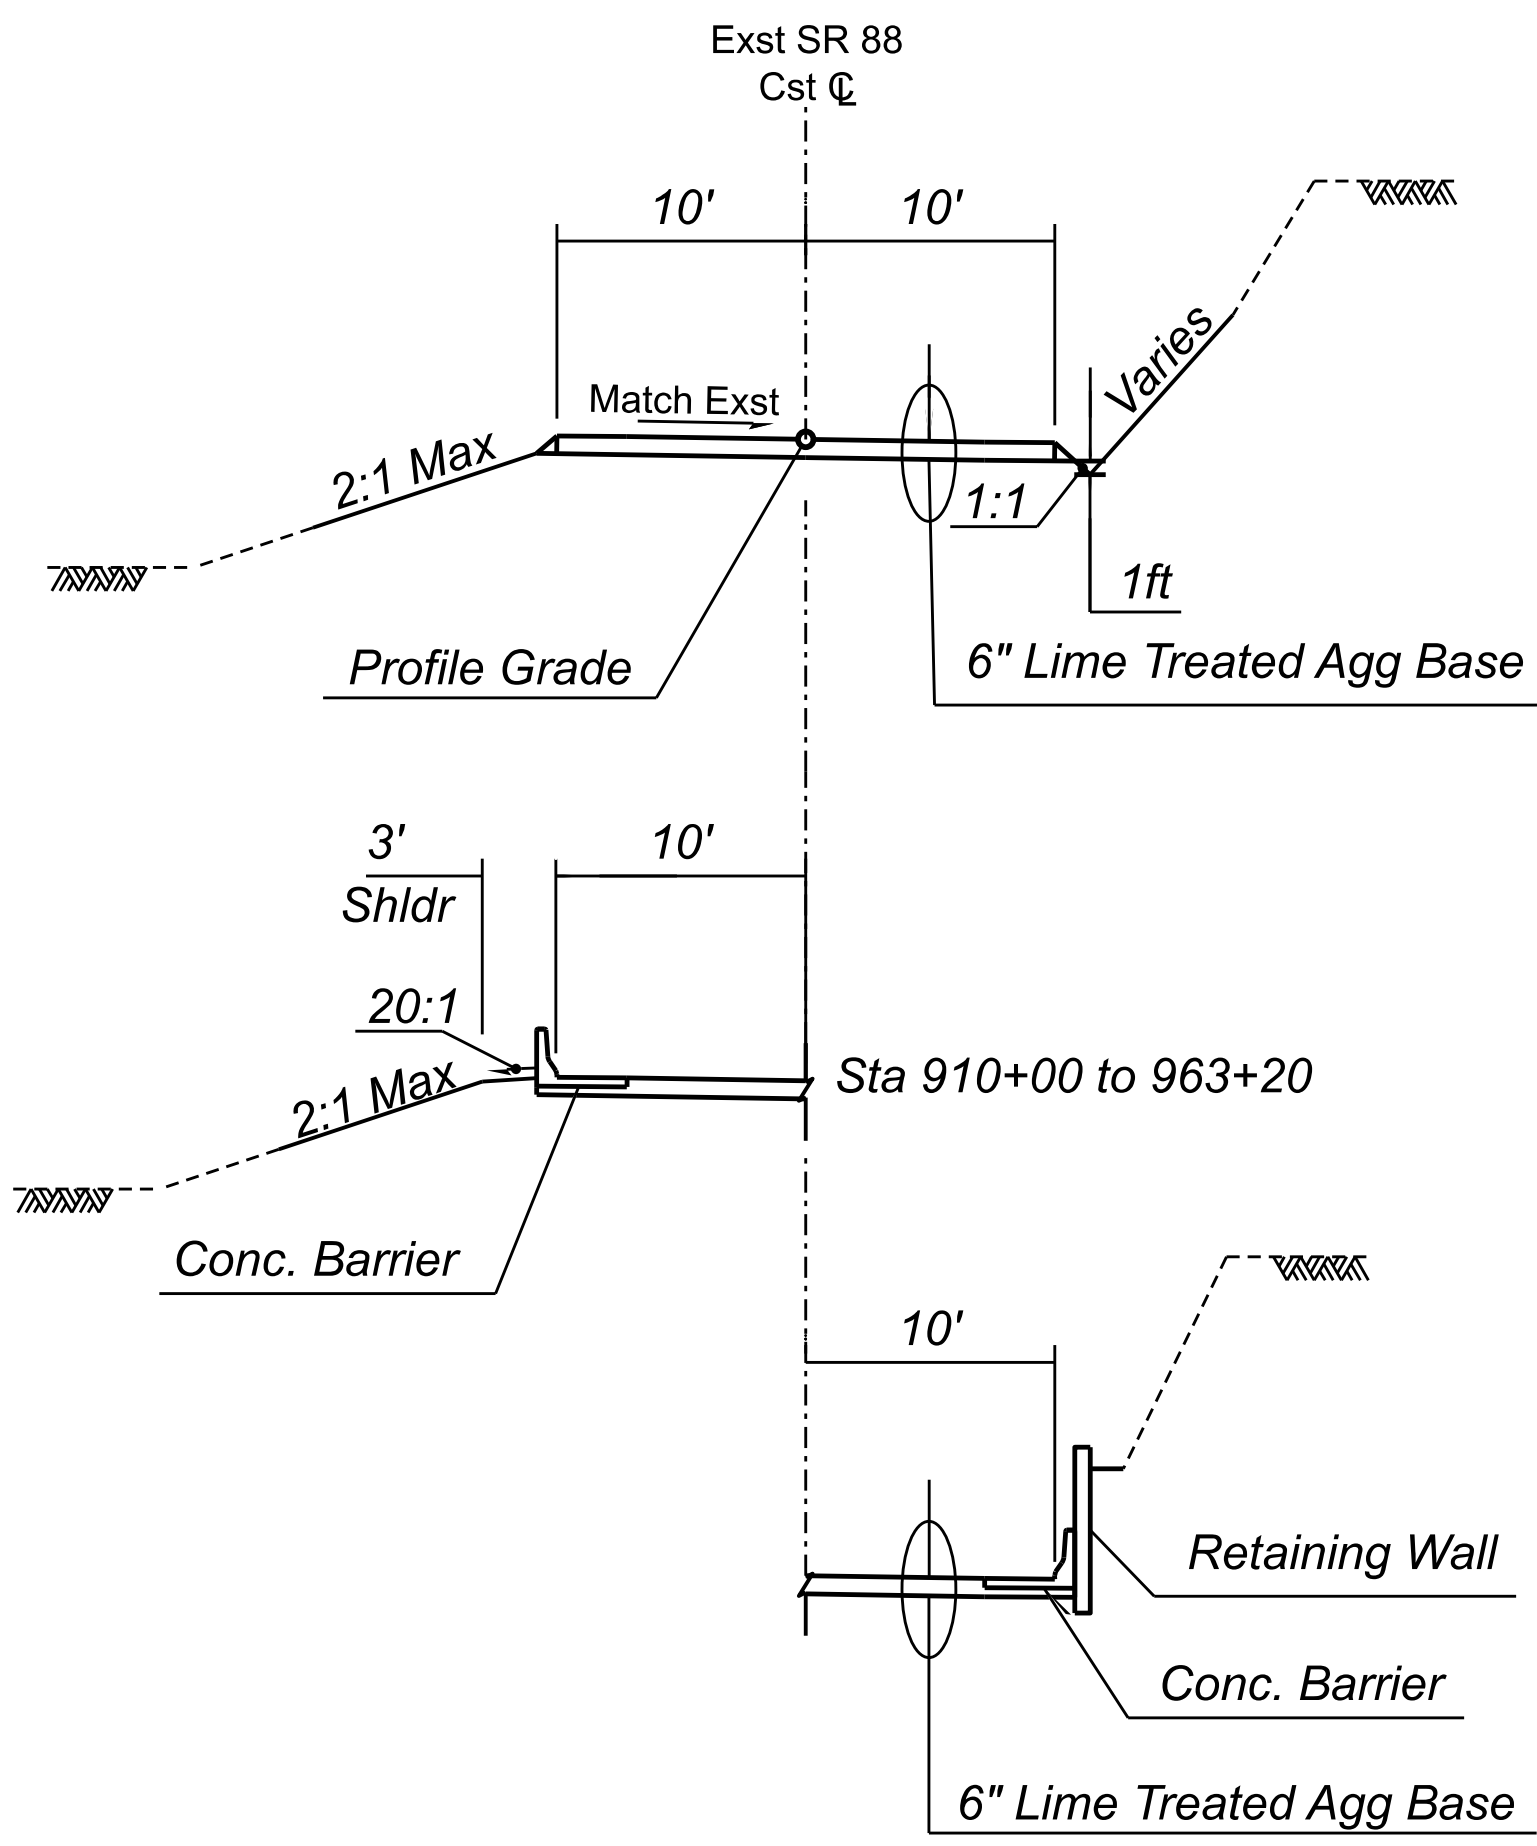
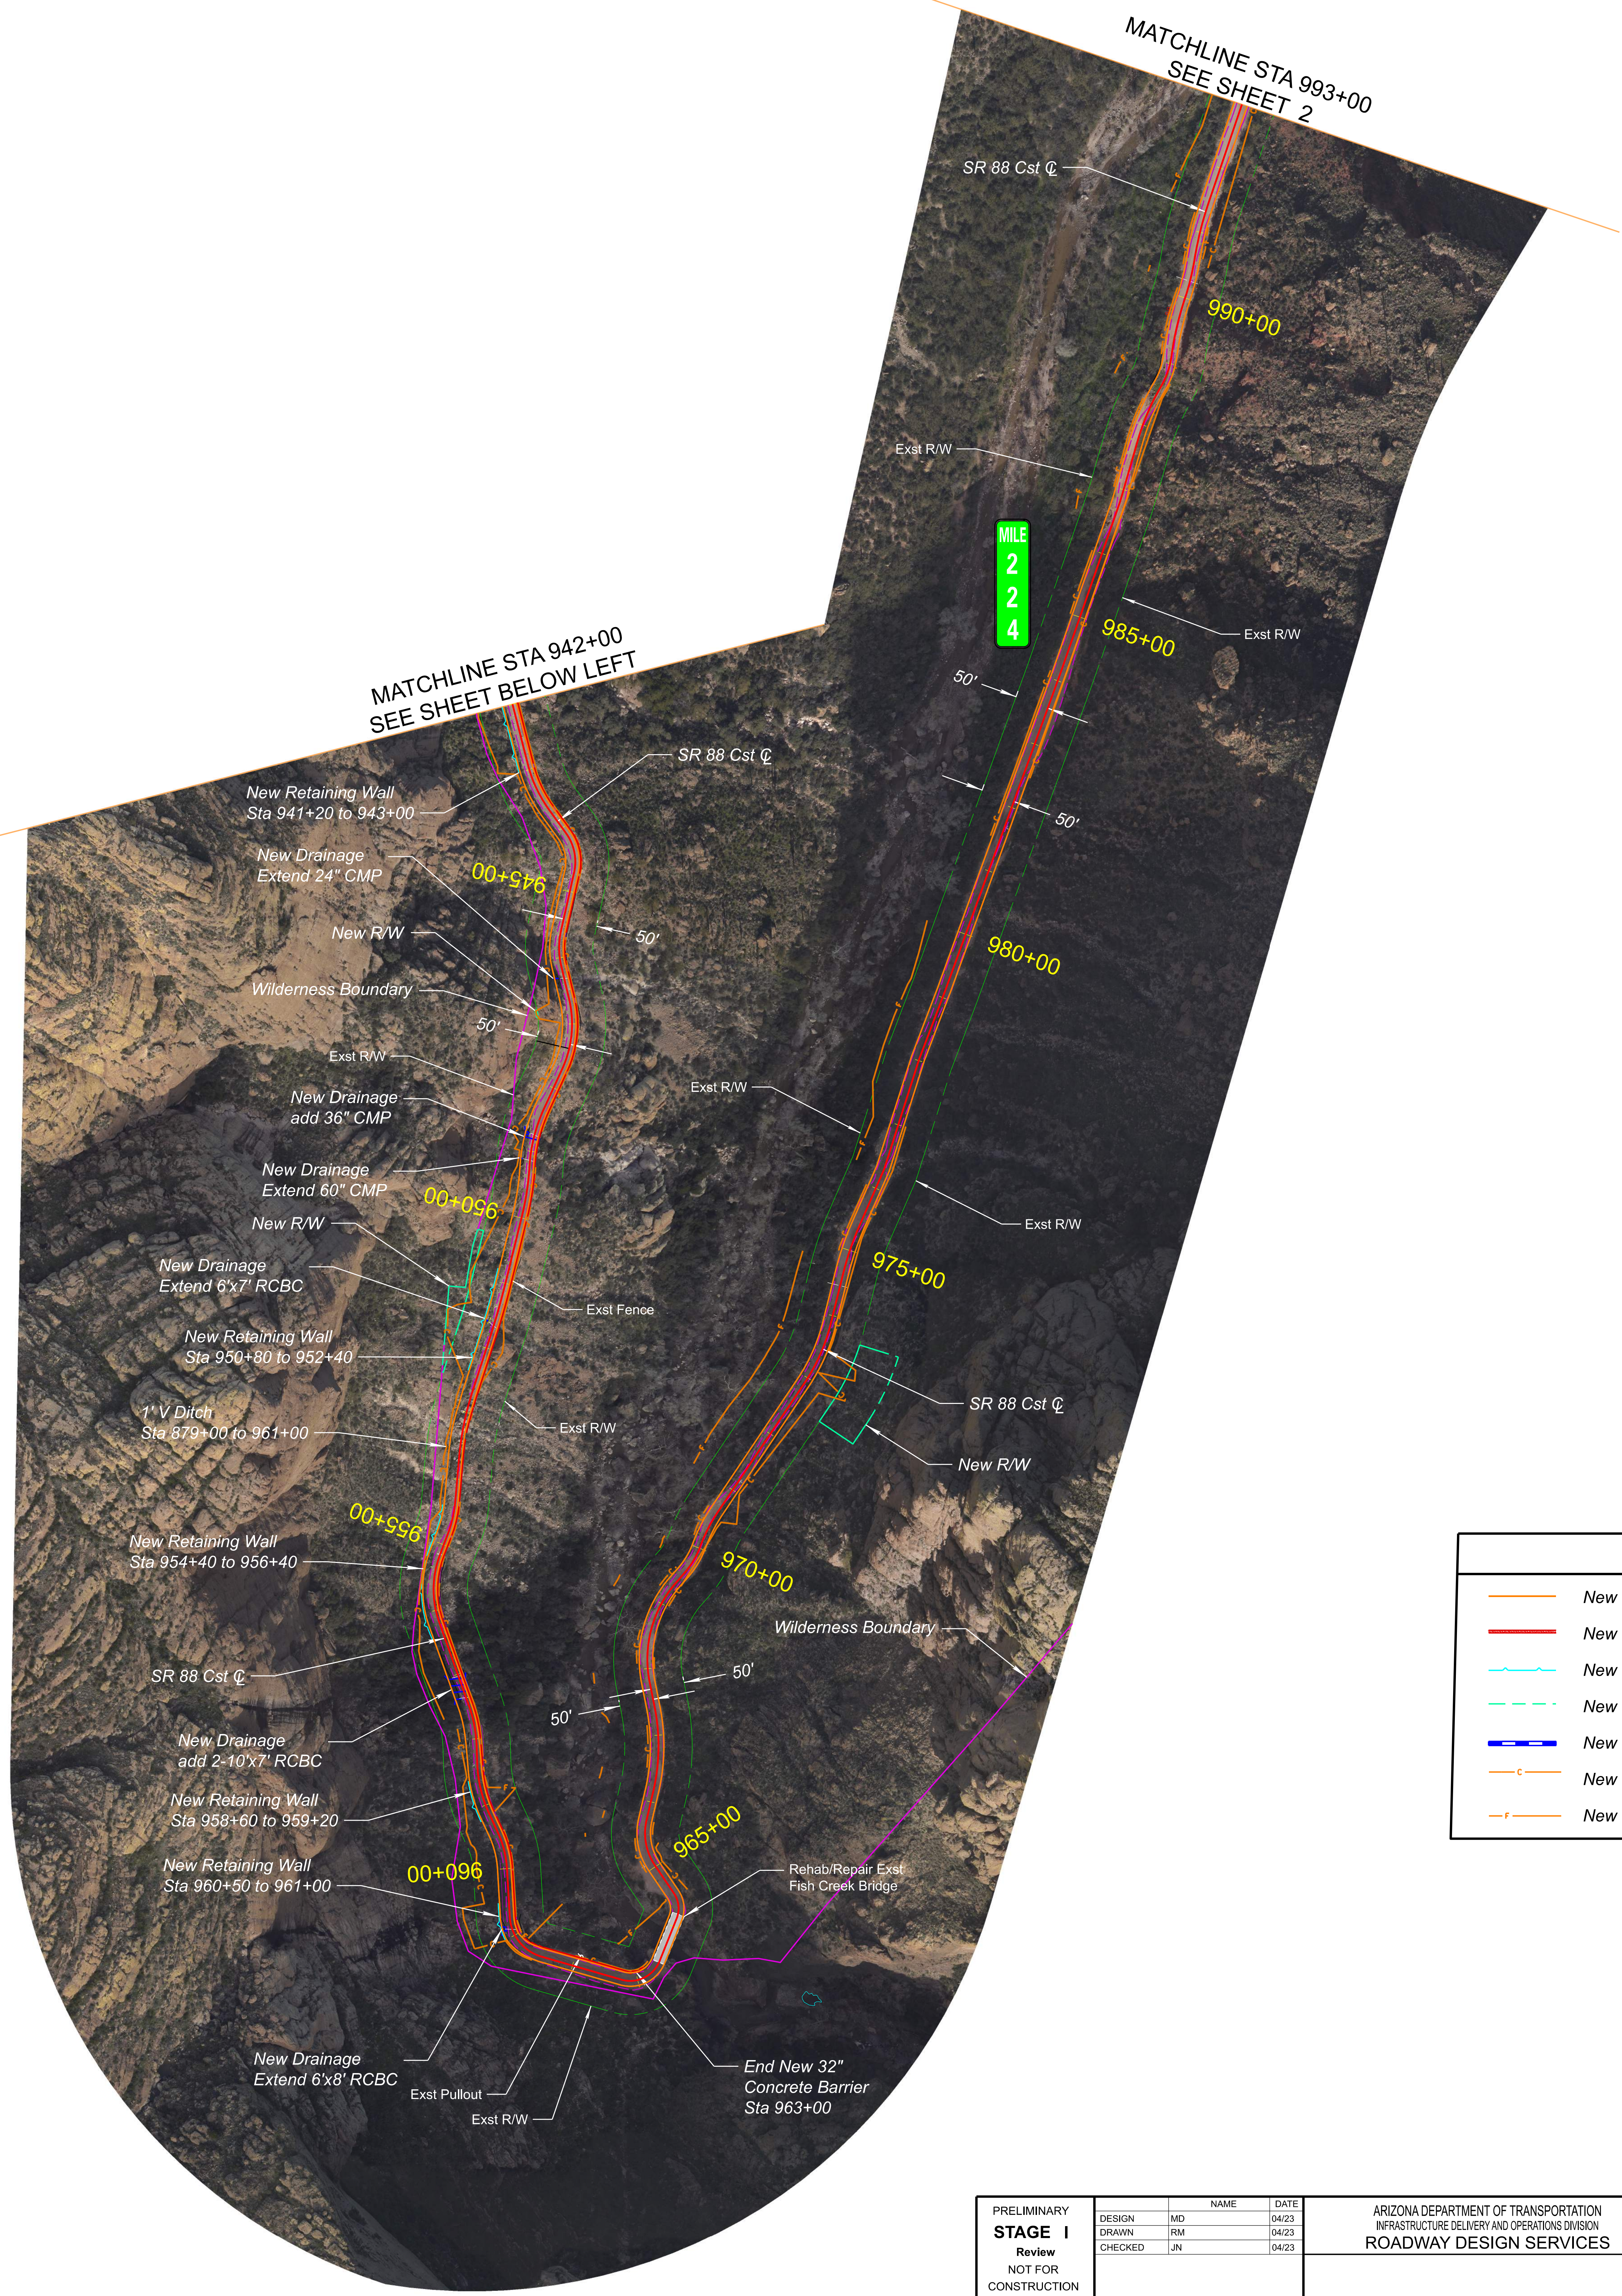



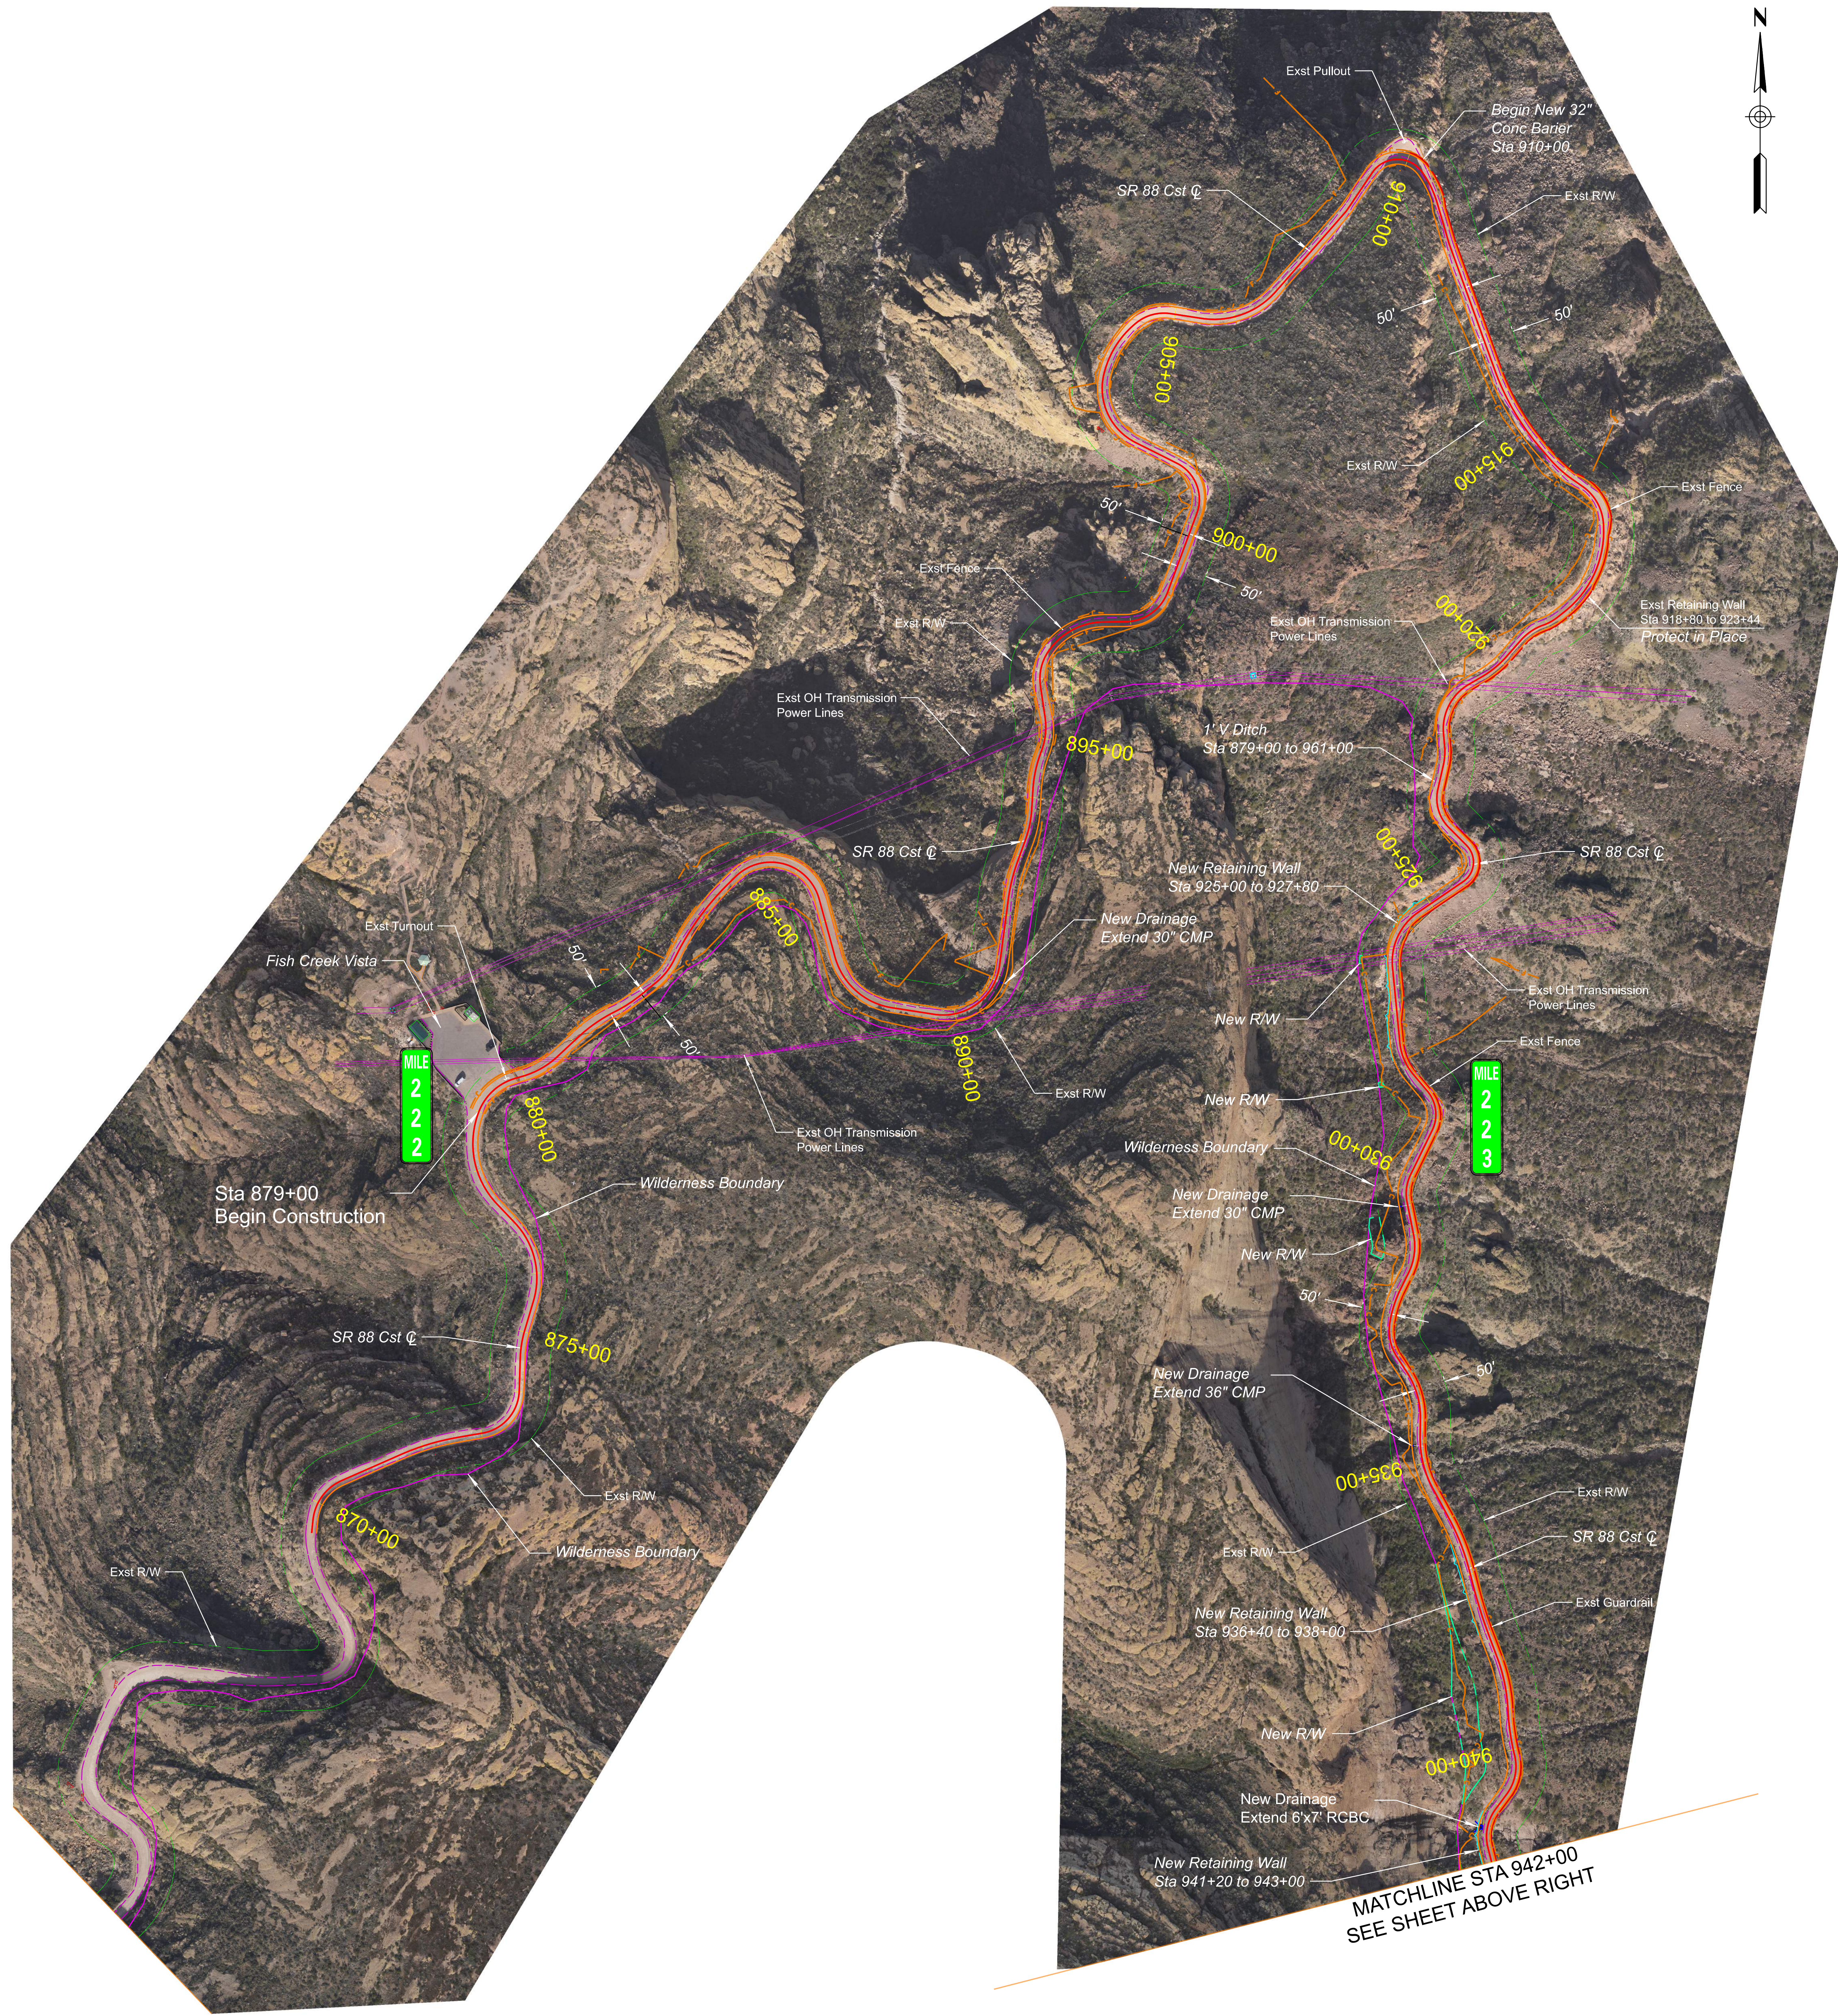


Sta 925+00 to 927+80
Sta 936+40 to 938+00
Sta 941+20 to 943+00
Sta 950+80 to 952+40
Sta 954+40 to 956+40
Sta 958+60 to 959+20
Sta 960+50 to 961+00


LEGEND	
	New Edge of Pavement
	New Concrete Barrier
	New Retaining Wall
	New R/W
	New Drainage
	New Cut
	New Fill
	Existing Retaining Wall
	Existing Storm Drain
	Existing Edge of Pavement
	Existing SRP OH Transmission Power

ALTERNATIVE 2
ROLL PLOT 1 OF 3


PRELIMINARY STAGE I Review NOT FOR CONSTRUCTION OR RECORDING	DESIGN	MD	NAME	DATE	ARIZONA DEPARTMENT OF TRANSPORTATION INFRASTRUCTURE DELIVERY AND OPERATIONS DIVISION ROADWAY DESIGN SERVICES	NO. 88	F.H.W.A. Arizona Division	STATE	PROJECT NO.	FEDERAL ID NO.	SHEET NO.	TOTAL SHEETS	RECORD DRAWING
	DRAWN	RM		04/23		ALTERNATIVE		ARIZ.					
	CHECKED	JN		04/23		222	LOCATION		MP 222 TO MP 229				DWG NO.
						STRUCTURE NO.	TRACS NO. F0494 01L						OF

  

LEGEND	
	New Edge of Pavement
	New Concrete Barrier
	New Retaining Wall
	New R/W
	New Drainage
	New Cut
	New Fill
	Existing Retaining Wall
	Existing Storm Drain
	Existing Edge of Pavement
	Existing SRP OH Transmission Power

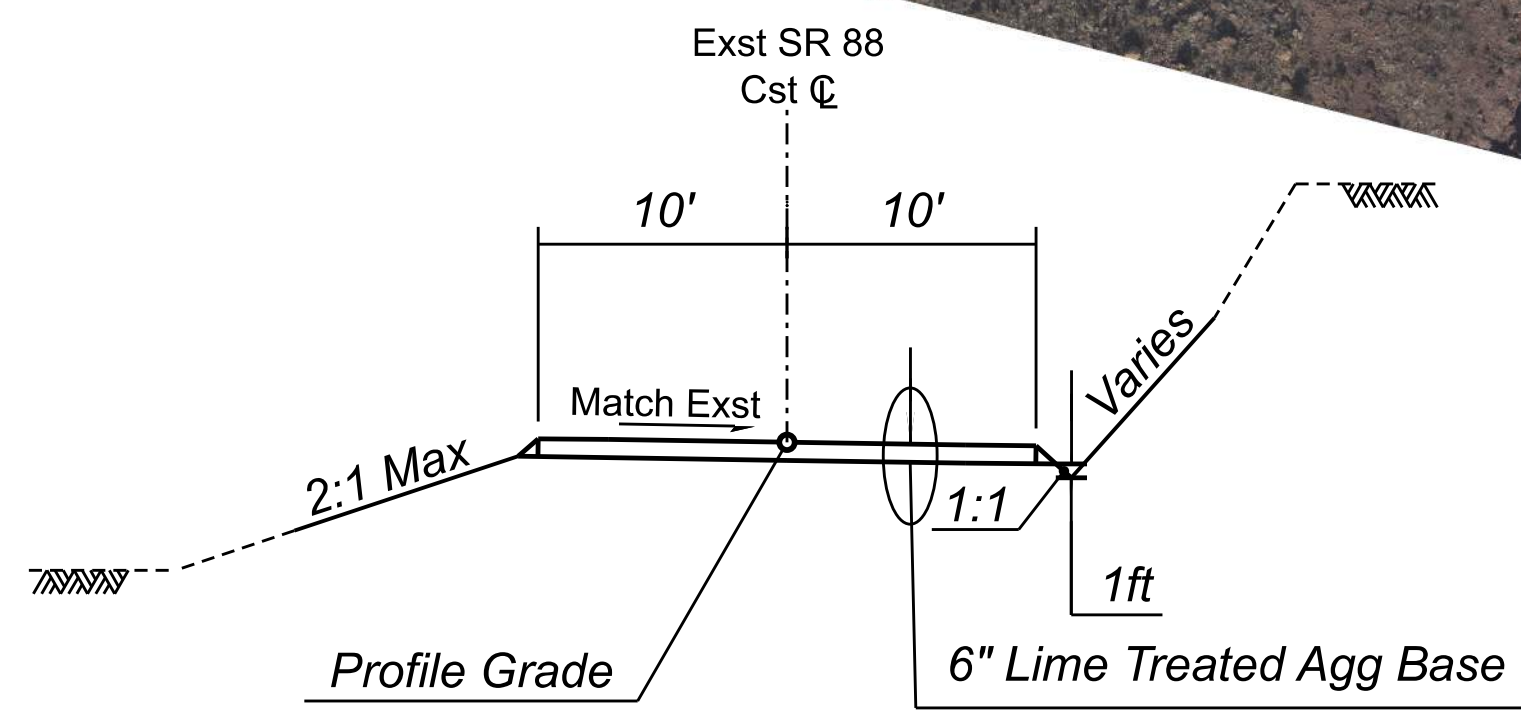

PRELIMINARY STAGE I Review NOT FOR CONSTRUCTION OR RECORDING	DESIGN DRAWN CHECKED	MD RM JW	NAME DATE DATE DATE	ARIZONA DEPARTMENT OF TRANSPORTATION INFRASTRUCTURE DESIGN AND OPERATIONS DIVISION ROADWAY DESIGN SERVICES		ROUTE SR 88	F.H.W.A. Arizona Division	STATE ARIZ.	PROJECT NO.	FEDERAL ID NO.	SHEET NO.	TOTAL SHEETS	RECORD DRAWING
	ALTERNATIVE 2 ROLL PLOT PLAN STA 993+00 TO 1130+00		SR 88 MP 222 TO MP 229		TRACS NO. F0494 01L		DWG NO.		OF				

 

LEGEND			
	New Edge of Pavement		Existing Retaining Wall
	New Concrete Barrier		Existing Storm Drain
	New Retaining Wall		Existing Edge of Pavement
	New R/W		Existing SRP OH Transmission Power
	New Drainage		
	New Cut		
	New Fill		

ALTERNATIVE 2
ROLL PLOT 3 OF 3

PRELIMINARY STAGE 1 Review NOT FOR CONSTRUCTION OR RECORDING	DESIGN	MD	DATE	04/23	ARIZONA DEPARTMENT OF TRANSPORTATION INFRASTRUCTURE DIVISION AND OPERATIONS DIVISION ROADWAY DESIGN SERVICES SR 88 ALTERNATIVE 2 ROLL PLOT PLAN STA 1030+00 TO STA 1243+00	NO. 222	F.H.W.A. Arizona Division ARIZ.	STATE	PROJECT NO.	FEDERAL ID NO.	SHEET NO.	TOTAL SHEETS	RECORD DRAWING
	DRAWN	RM	DATE	04/23		222		LOCATION	MP 222 TO MP 229				
	CHECKED	JW	DATE	04/23				TRACS NO.	F0494 01L				