


NARANJA DR MULTI-USE PATH

LA CAÑADA DR TO FIRST AVE

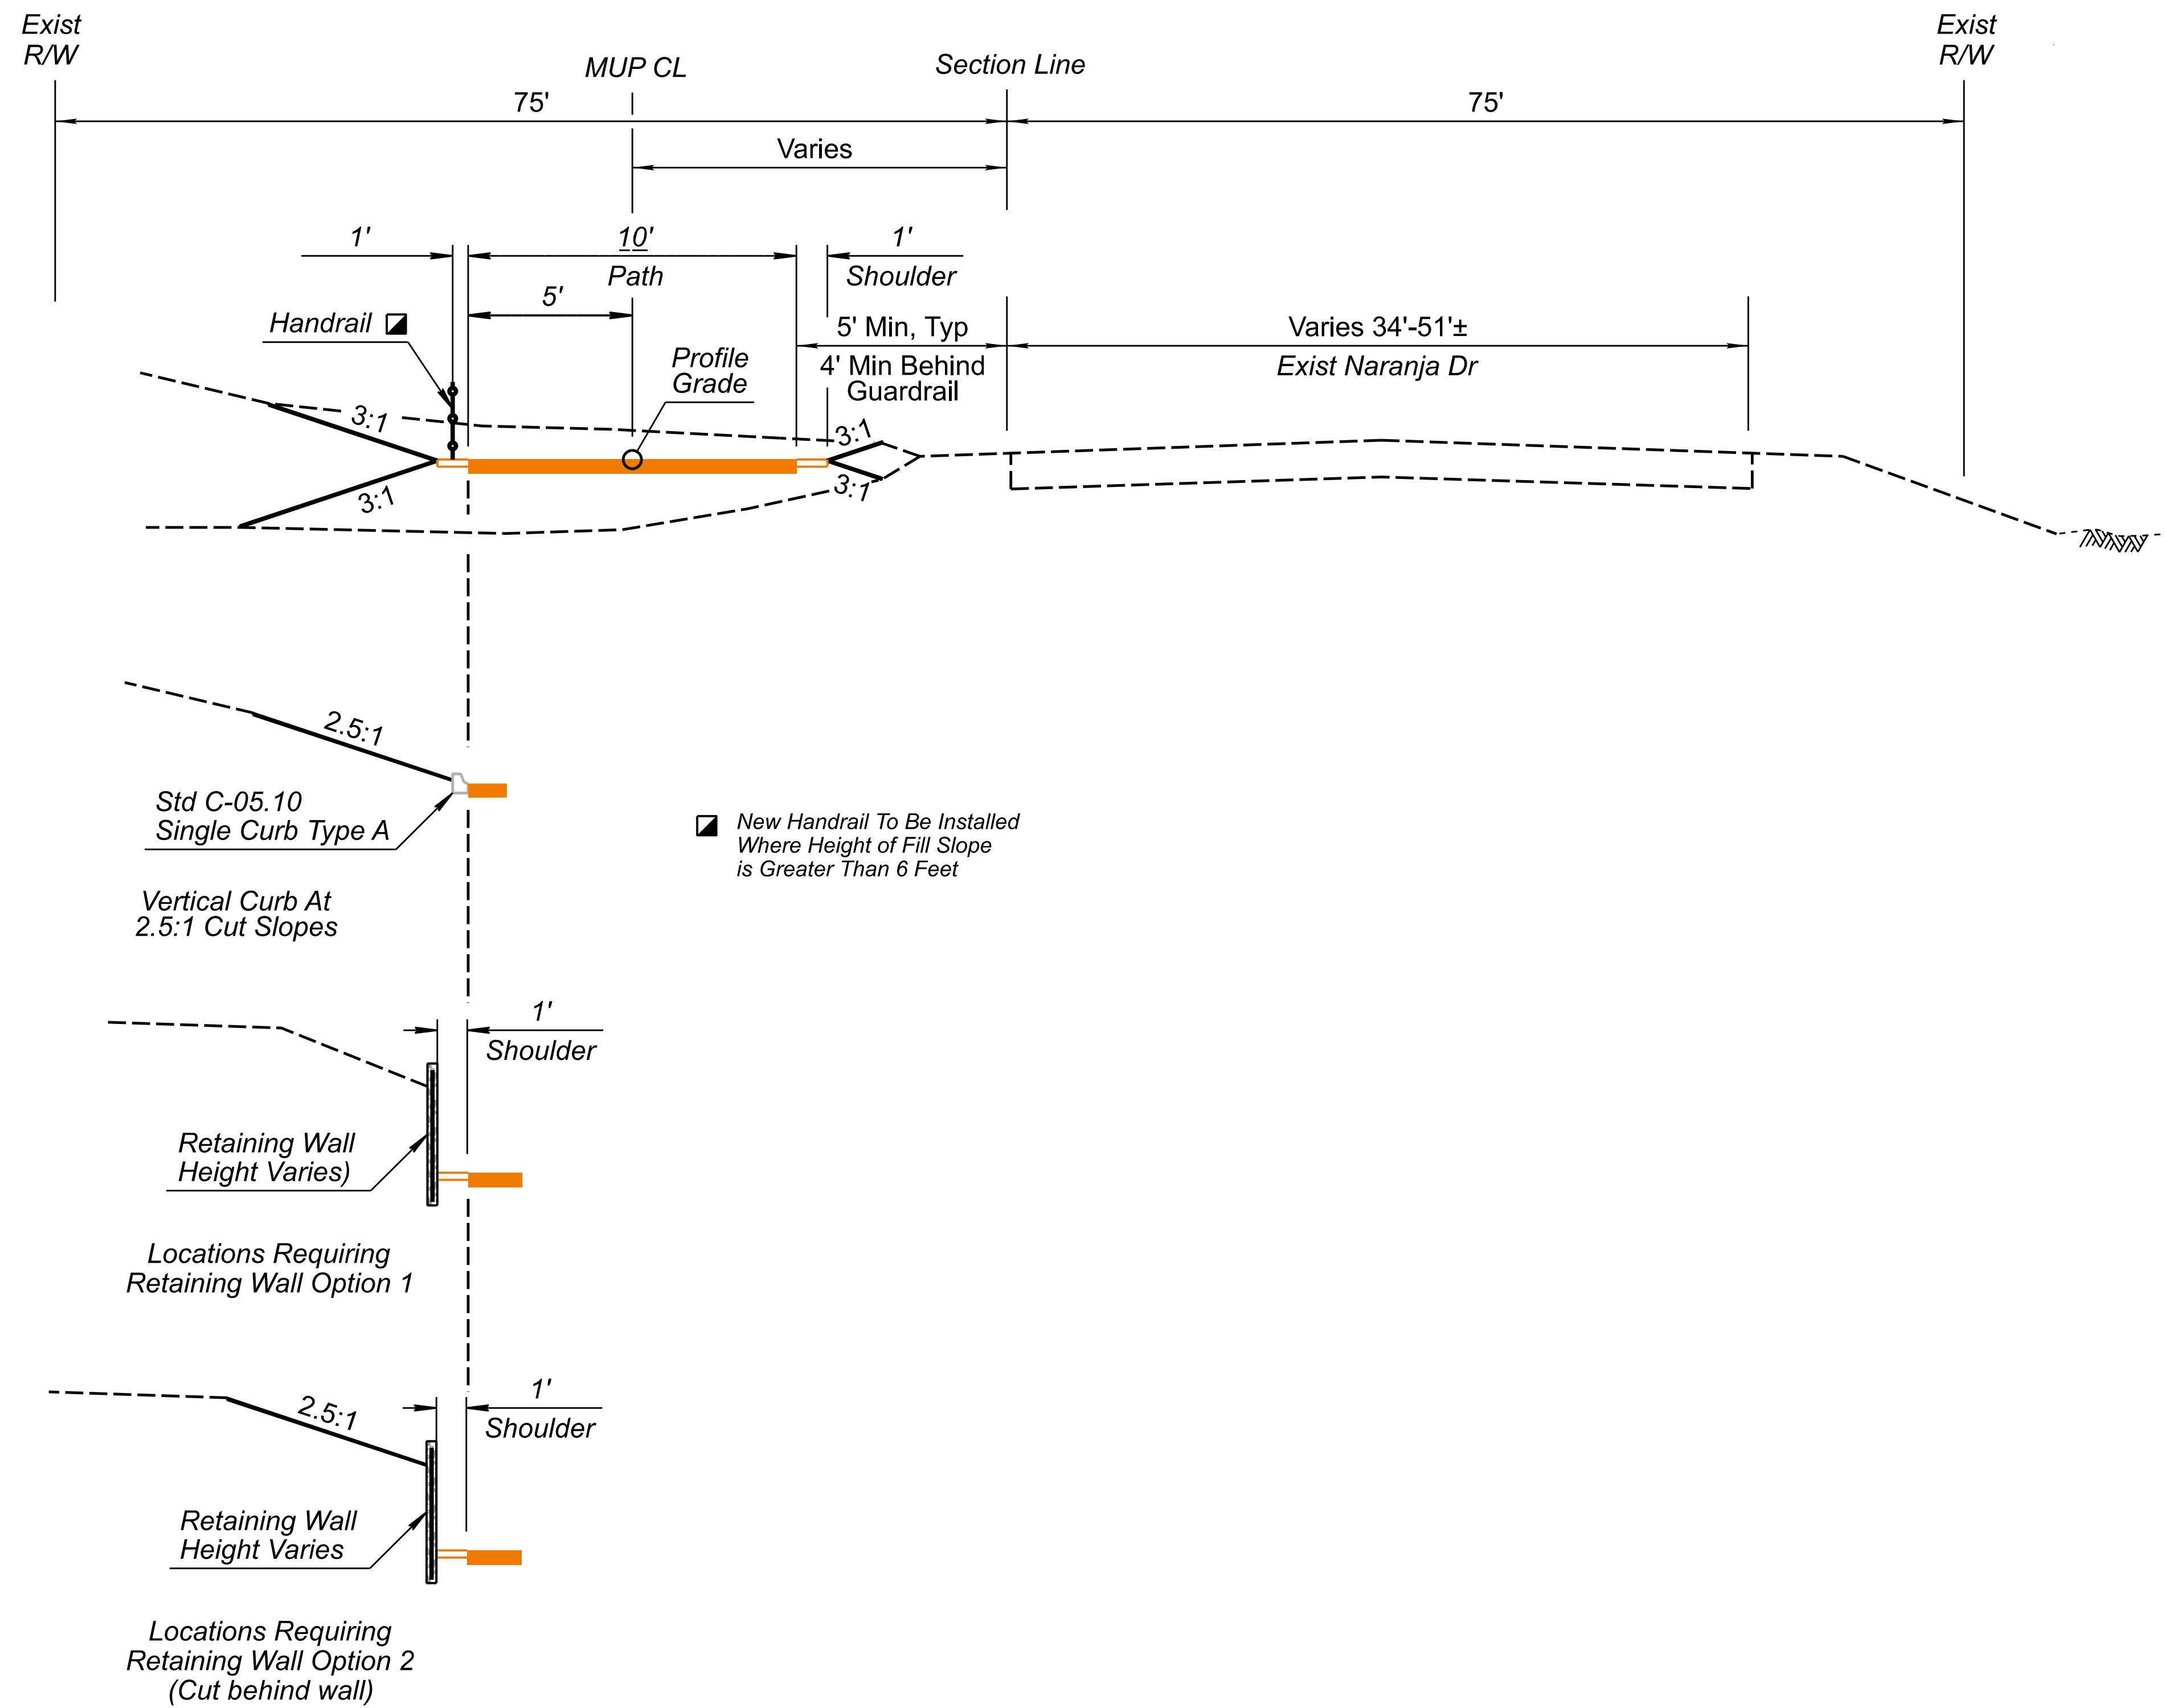

MULTI-USE PATH TYPICAL SECTION

NTS



ADOT

ADOT Project No. T0438 03D