


LEGEND



PHASE 1

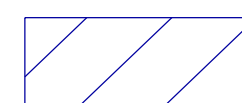

PHASE 1 TEMPORARY PAVEMENT




DIRECTION OF TRAVEL

| | | | | | | | | | | | | |
|--|---------|------|------|--|--|---------------------------|--------------------------------|-------------|----------------|-----------|------------------------|----------------|
| DRAFT FINAL DCR Review NOT FOR CONSTRUCTION OR RECORDING | | NAME | DATE | ARIZONA DEPARTMENT OF TRANSPORTATION INFRASTRUCTURE DELIVERY AND OPERATIONS DIVISION PROJECT MANAGEMENT GROUP | ROUTE | F.H.W.A. Arizona Division | STATE | PROJECT NO. | FEDERAL ID NO. | SHEET NO. | TOTAL SHEETS | RECORD DRAWING |
| | DESIGN | EGK | 9/24 | | MILEPOST | | ARIZ. | 347 MA 184 | NFA | 1 | 3 | |
| | DRAWN | EG | 9/24 | | Kimley»Horn <small>© 2024 KIMLEY-HORN AND ASSOCIATES, INC.</small> | STRUCTURE NO. | RIGGS ROAD TRAFFIC INTERCHANGE | | ADOT | | DWG NO. _____ OF _____ | |
| | CHECKED | EGK | 9/24 | | | TRAFFIC CONTROL PHASE 1 | TRACS NO. F0476 01C | | | | | |



LEGEND

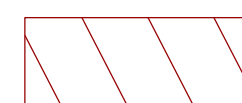

PHASE 2




PHASE 2 TEMPORARY PAVEMENT




DIRECTION OF TRAVEL

| | | | | | | | | | | | | |
|--|---------|------|------|--|--|---------------------------|--------------------------------|-------------|----------------|-----------|------------------------|----------------|
| DRAFT FINAL DCR Review NOT FOR CONSTRUCTION OR RECORDING | | NAME | DATE | ARIZONA DEPARTMENT OF TRANSPORTATION INFRASTRUCTURE DELIVERY AND OPERATIONS DIVISION PROJECT MANAGEMENT GROUP | ROUTE | F.H.W.A. Arizona Division | STATE | PROJECT NO. | FEDERAL ID NO. | SHEET NO. | TOTAL SHEETS | RECORD DRAWING |
| | DESIGN | EGK | 9/24 | | MILEPOST | | ARIZ. | 347 MA 184 | NFA | 2 | 3 | |
| | DRAWN | EG | 9/24 | | Kimley»Horn <small>© 2024 KIMLEY-HORN AND ASSOCIATES, INC.</small> | STRUCTURE NO. | RIGGS ROAD TRAFFIC INTERCHANGE | | ADOT | | DWG NO. _____ OF _____ | |
| | CHECKED | EGK | 9/24 | | | TRAFFIC CONTROL PHASE 2 | TRACS NO. F0476 01C | | | | | |

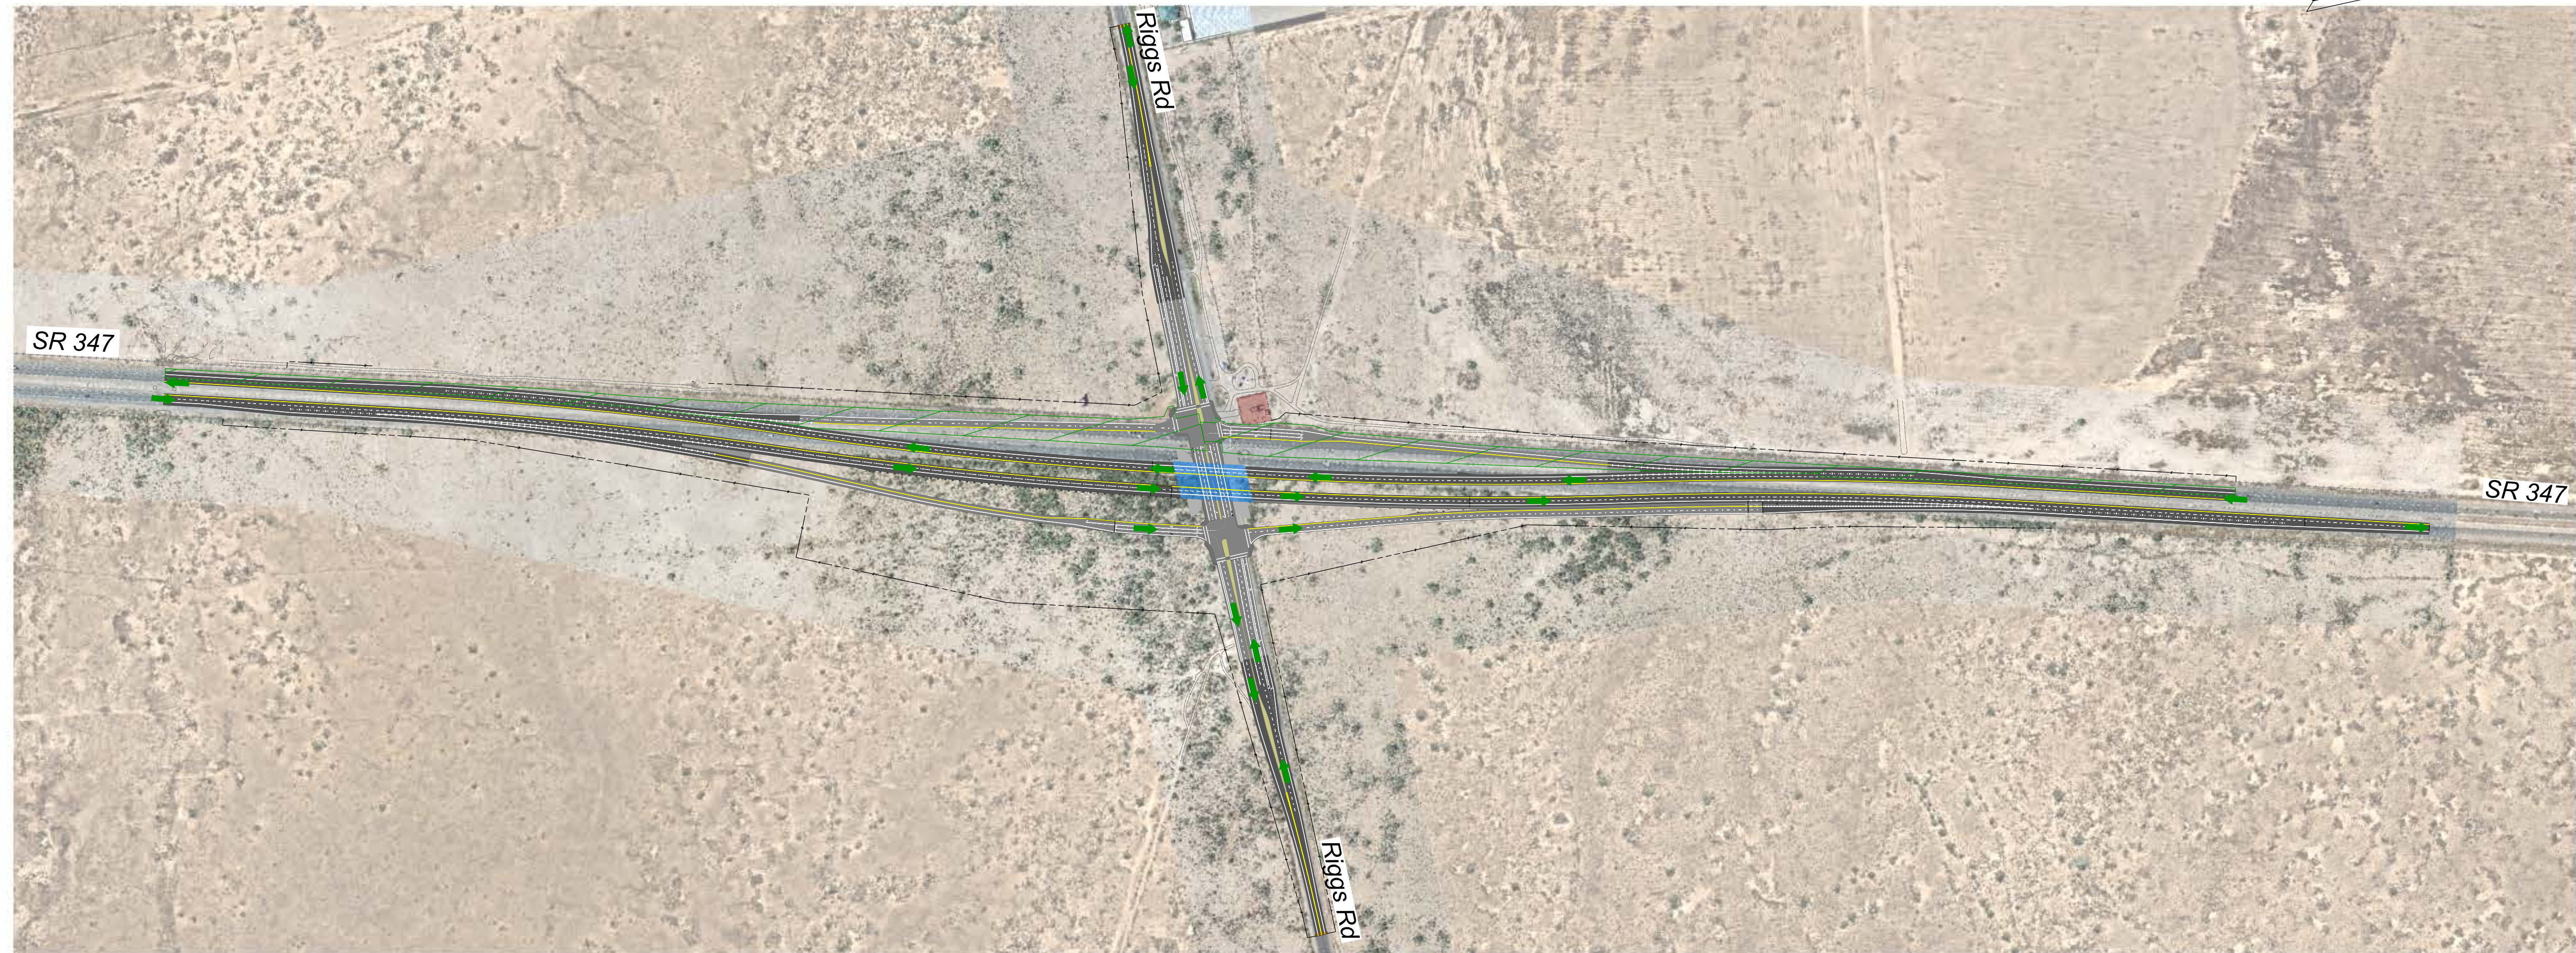

LEGEND

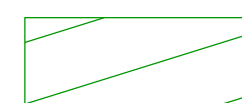

PHASE 3



DIRECTION OF TRAVEL

| | | | | | | | | | | | | |
|--|--|------|------|--|--------|---------------------------|---|-------------|----------------|------------------------|--------------|----------------|
| DRAFT FINAL DCR Review NOT FOR CONSTRUCTION OR RECORDING | | NAME | DATE | ARIZONA DEPARTMENT OF TRANSPORTATION INFRASTRUCTURE DELIVERY AND OPERATIONS DIVISION PROJECT MANAGEMENT GROUP | ROUTE | F.H.W.A. Arizona Division | STATE | PROJECT NO. | FEDERAL ID NO. | SHEET NO. | TOTAL SHEETS | RECORD DRAWING |
| | DESIGN | EGK | 9/24 | | SR 347 | | ARIZ. | 347 MA 184 | NFA | 3 | 3 | |
| | DRAWN | EG | 9/24 | | | MILEPOST | LOCATION RIGGS ROAD TRAFFIC INTERCHANGE | | | | | |
| | CHECKED | EGK | 9/24 | | | STRUCTURE NO. | TRACS NO. F0476 01C | ADOT | | DWG NO. _____ OF _____ | | |
| | Kimley»Horn <small>© 2024 KIMLEY-HORN AND ASSOCIATES, INC.</small> | | | TRAFFIC CONTROL PHASE 3 | | | | | | | | |