


H:\26\26375 - Yavapai County On-Call Engineering\002 - Cornville At Tisow Roundabout\Design\CD\26375.002-CD-11.0-PAVEMARK.dwg 02 Lost Saved: Fri, 22 Aug 2025 5:02:27 PM By:Jamarillas Plotted:Friday, August 22, 2025 5:02:27 PM

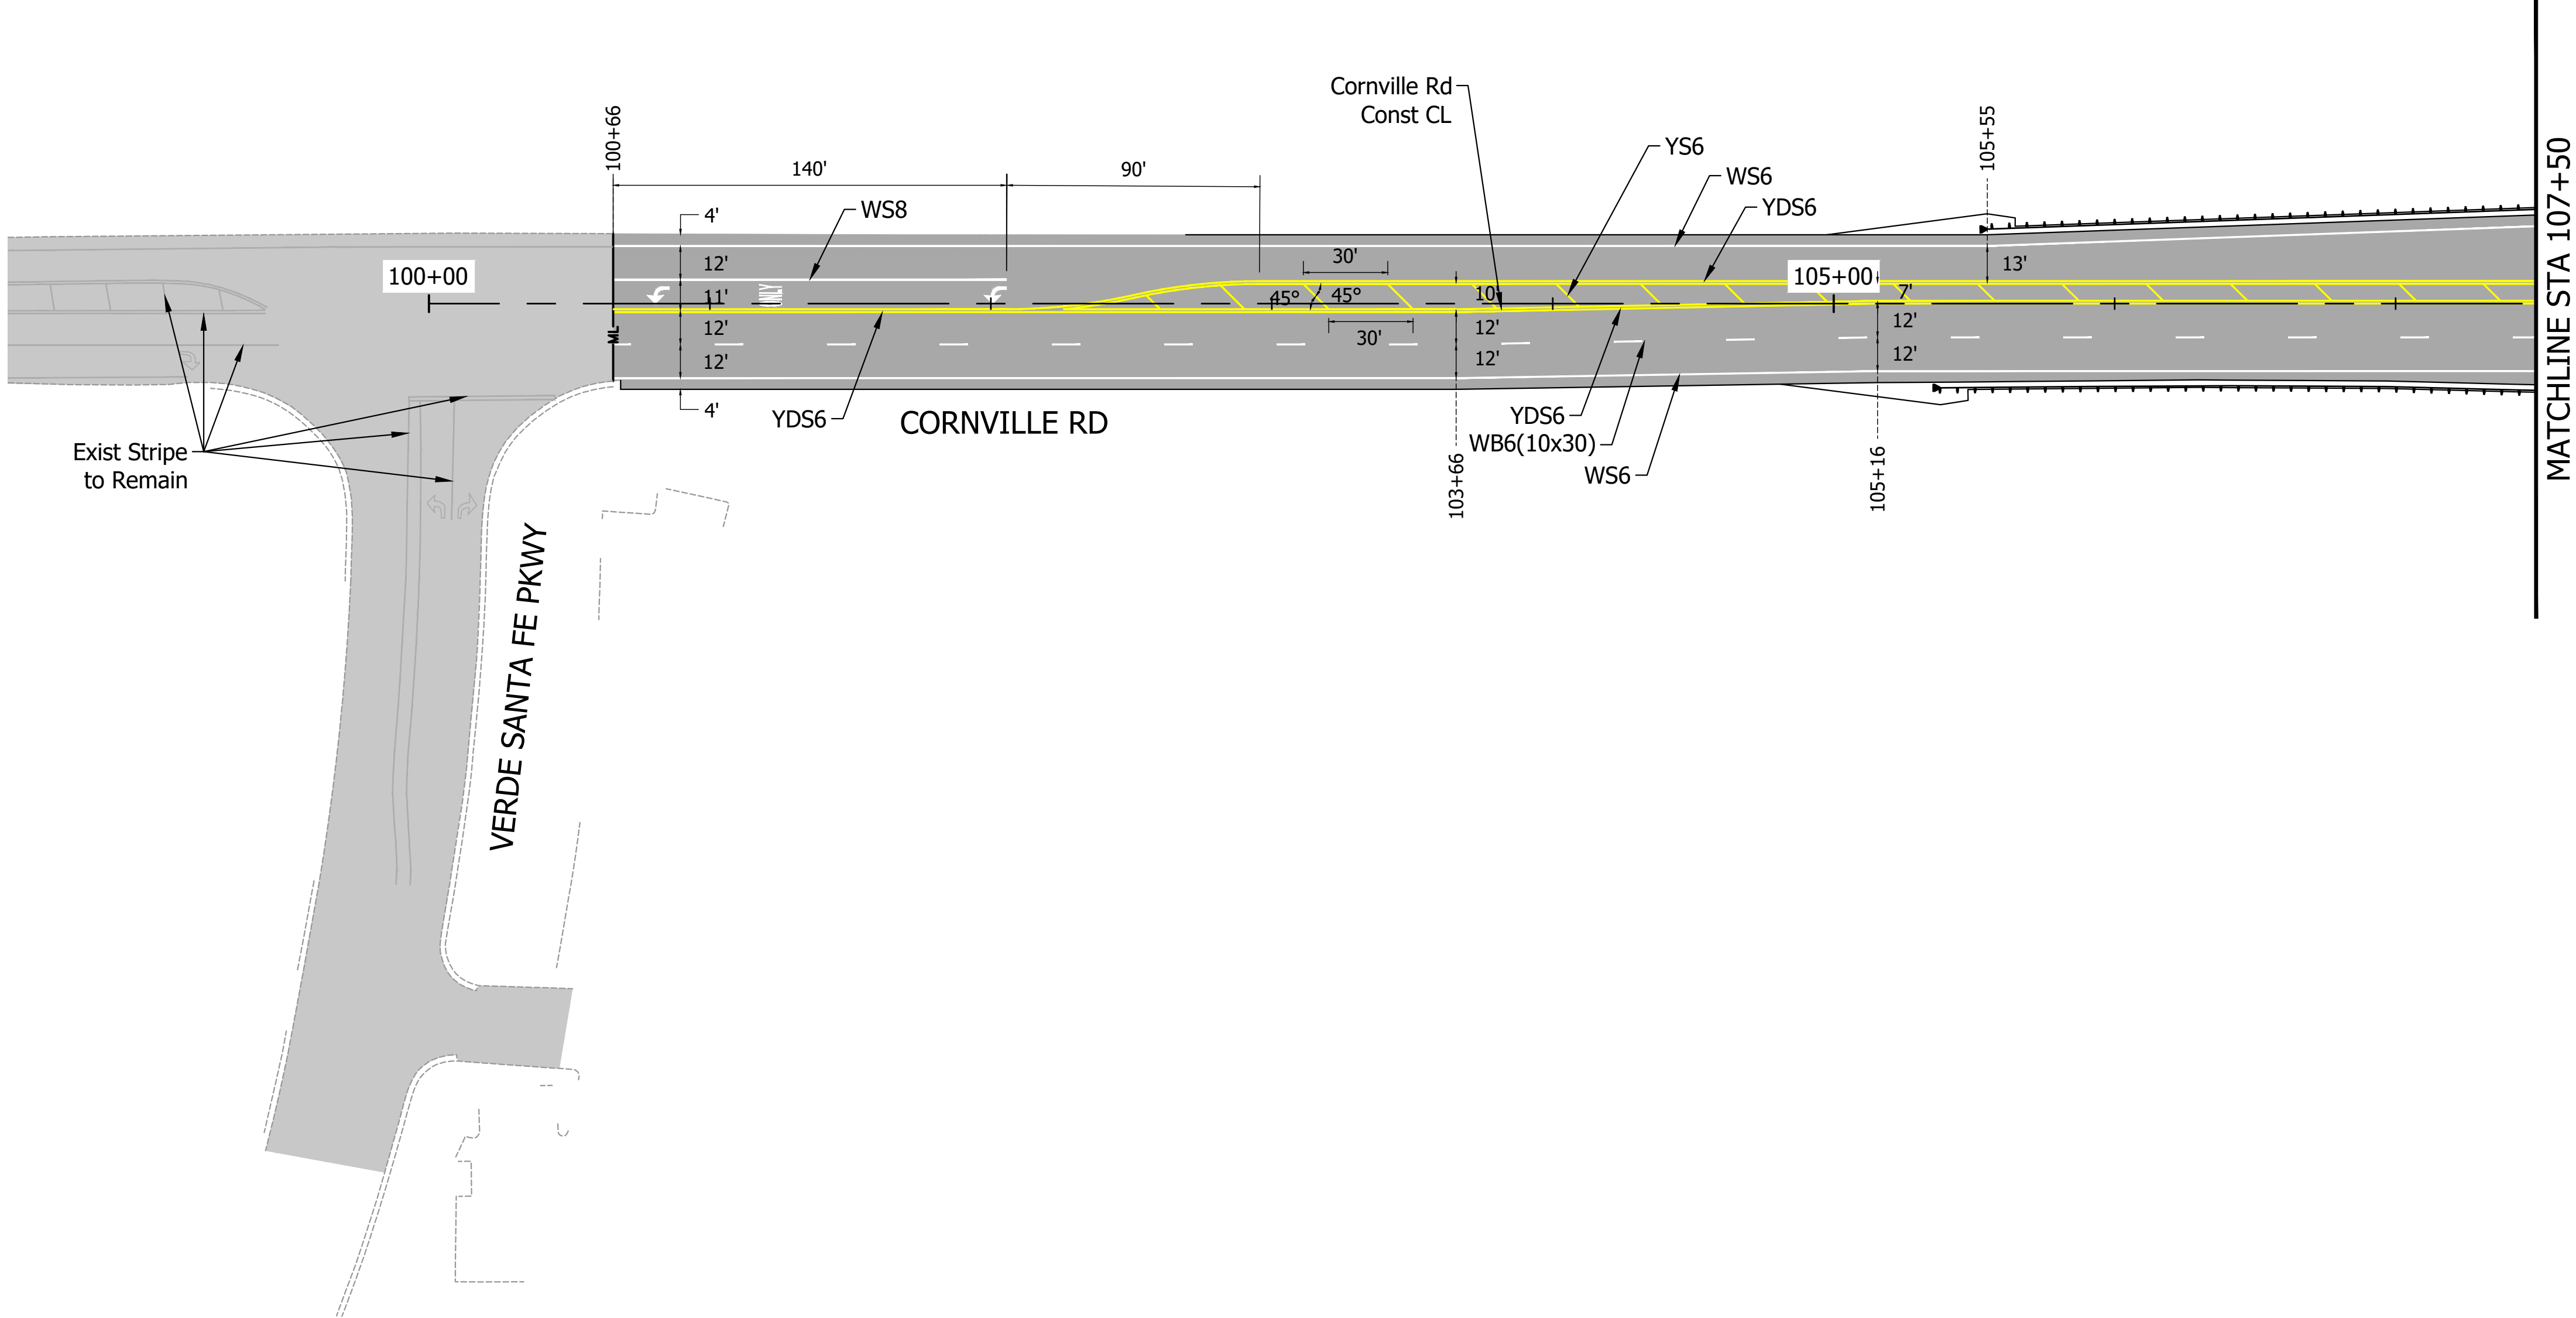

Pavement Markings Legend


Line Style Designation:

YSB4 - D40/H40

Color ——— RPM spacing
Pattern ——— RPM type
Width of stripe ——— RPM spacing
 RPM type


Line Series:

WB - White Broken
WS - White Solid
WG - White Guide (Dotted)
YDS - Yellow Double Solid
YB - Yellow Broken
YSB - Yellow Solid and Broken
YS - Yellow Solid
YDB - Yellow Double Broken

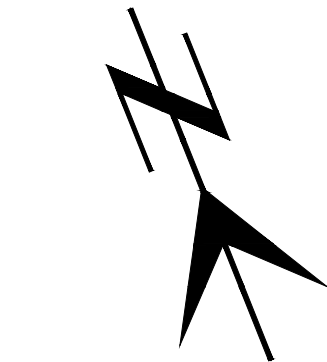

DATE	08/2025
DESIGNED:	JGA
DRAWN:	BDH
CHECKED:	WES
PROJ. ENG.:	JGA


NO.	REVISION DESCRIPTION	ENGINEER	DATE

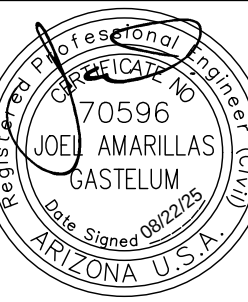

KITTELSON & ASSOCIATES
101 N. FIRST AVENUE, SUITE 1950
PHOENIX, AZ 85003
P 602.648.5476

YAVAPAI COUNTY PUBLIC WORKS
FOR
CORNVILLE RD ROUNDABOUT
STA 100+00 TO STA 107+50
CORNVILLE RD

H:\26\26375 - Yavapai County On-Call Engineering\002 - Cornville At Tisaw Roundabout\Design\CD\26375.002-CD-11.0-PAVEMARK.dwg 03 Lost Saved: Fri, 22 Aug 2025 5:02:28 PM Plotted: Friday, August 22, 2025 5:02:28 PM By: Jamarillas

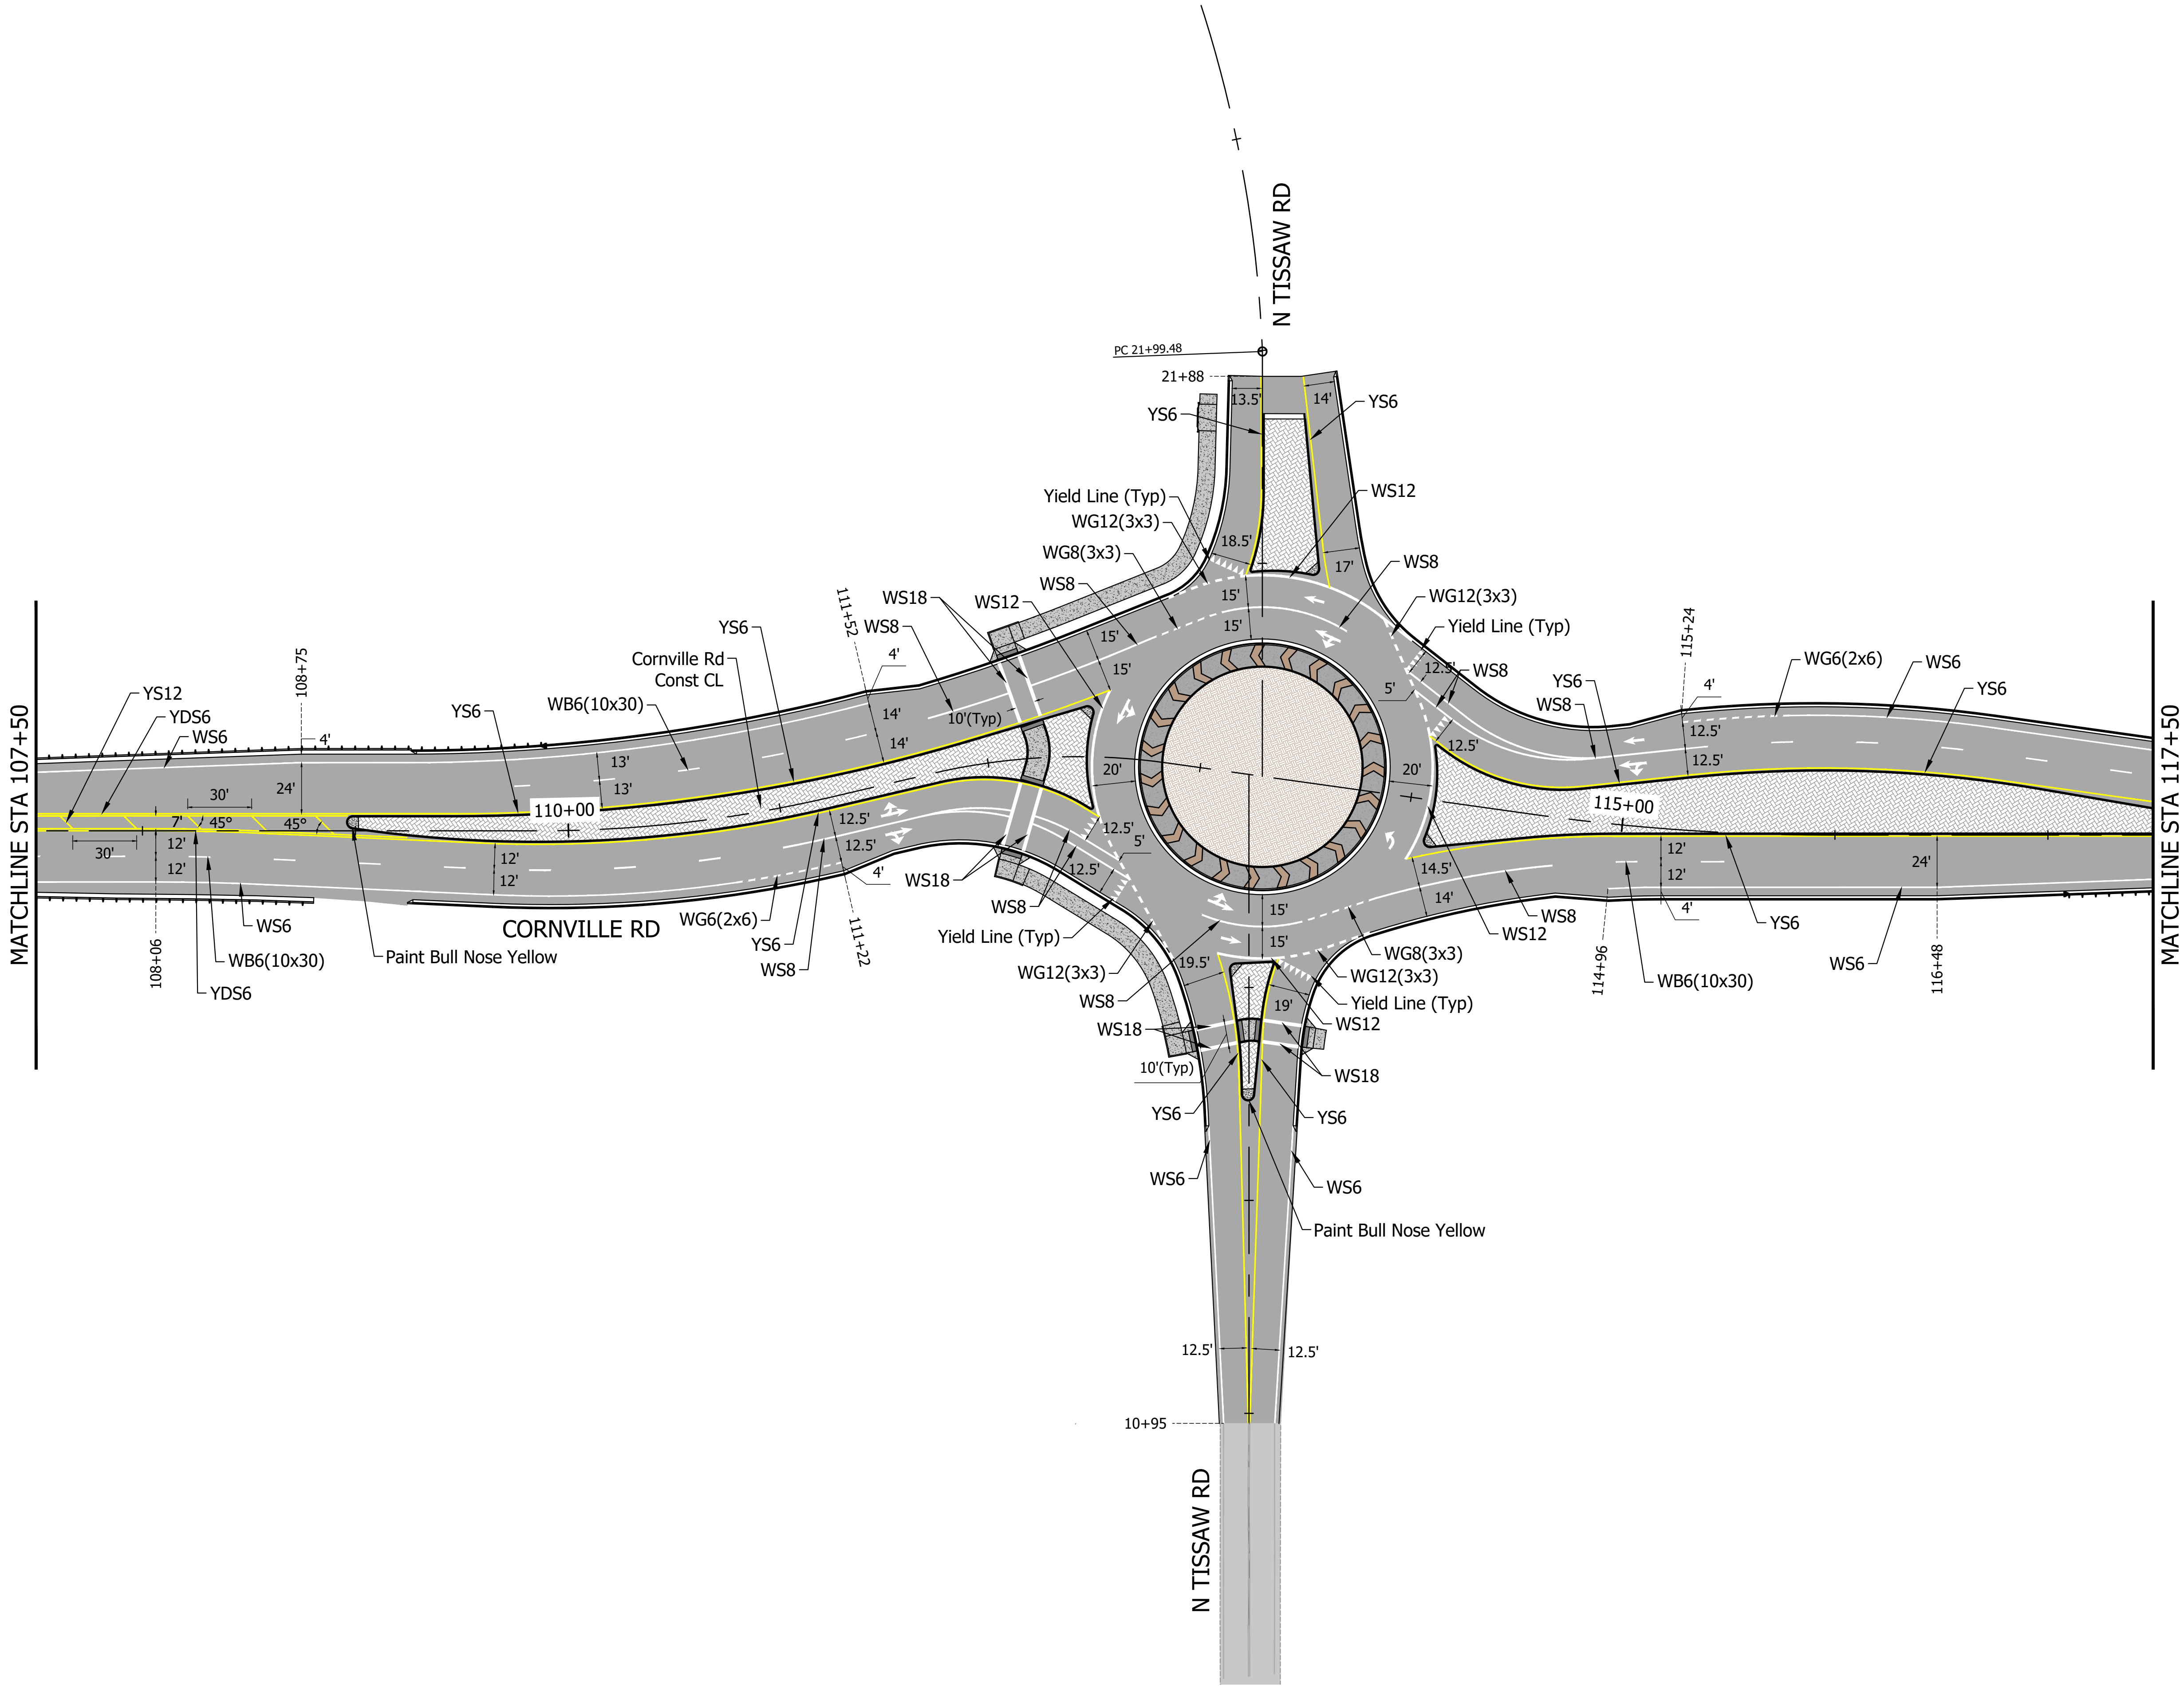

Pavement Markings Legend

Line Style Designation:

YSB4 - D40/H40

Color
Pattern
Width of stripe

RPM spacing
RPM type
RPM spacing
RPM type


Line Series:

WB - White Broken
WS - White Solid
WG - White Guide (Dotted)
YDS - Yellow Double Solid
YB - Yellow Broken
YSB - Yellow Solid and Broken
YS - Yellow Solid
YDB - Yellow Double Broken



DATE	08/20/25
DESIGNED:	JGA
DRAWN:	BDH
CHECKED:	WES
PROJ. ENG.:	JGA




NO.	REVISION DESCRIPTION	ENGINEER	DATE

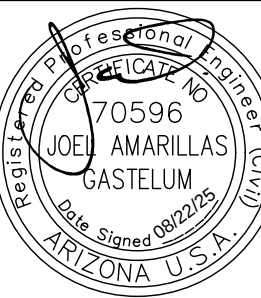

KITTELSON & ASSOCIATES
101 N. FIRST AVENUE, SUITE 1950
PHOENIX, AZ 85003
P 602.648.5476


YAVAPAI COUNTY PUBLIC WORKS
FOR
CORNVILLE RD ROUNDABOUT
STA 105+50 TO STA 117+50
CORNVILLE RD

H:\26\26375 - Yavapai County On-Call Engineering\002 - Cornville At Tisaw Roundabout\Design\CD\26375.002-CD-11.0-PAVEMARK.dwg 04 Last Saved: Fri, 22 Aug 2025 5:02:30 PM Plotted: Friday, August 22, 2025 5:02:30 PM By: Jamarillas

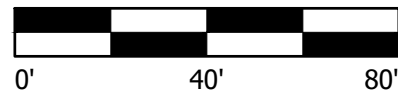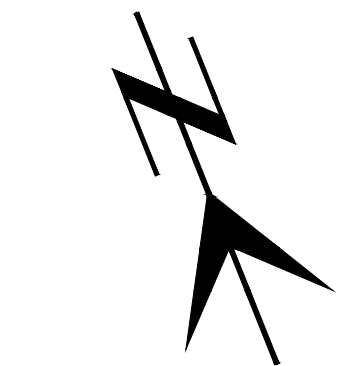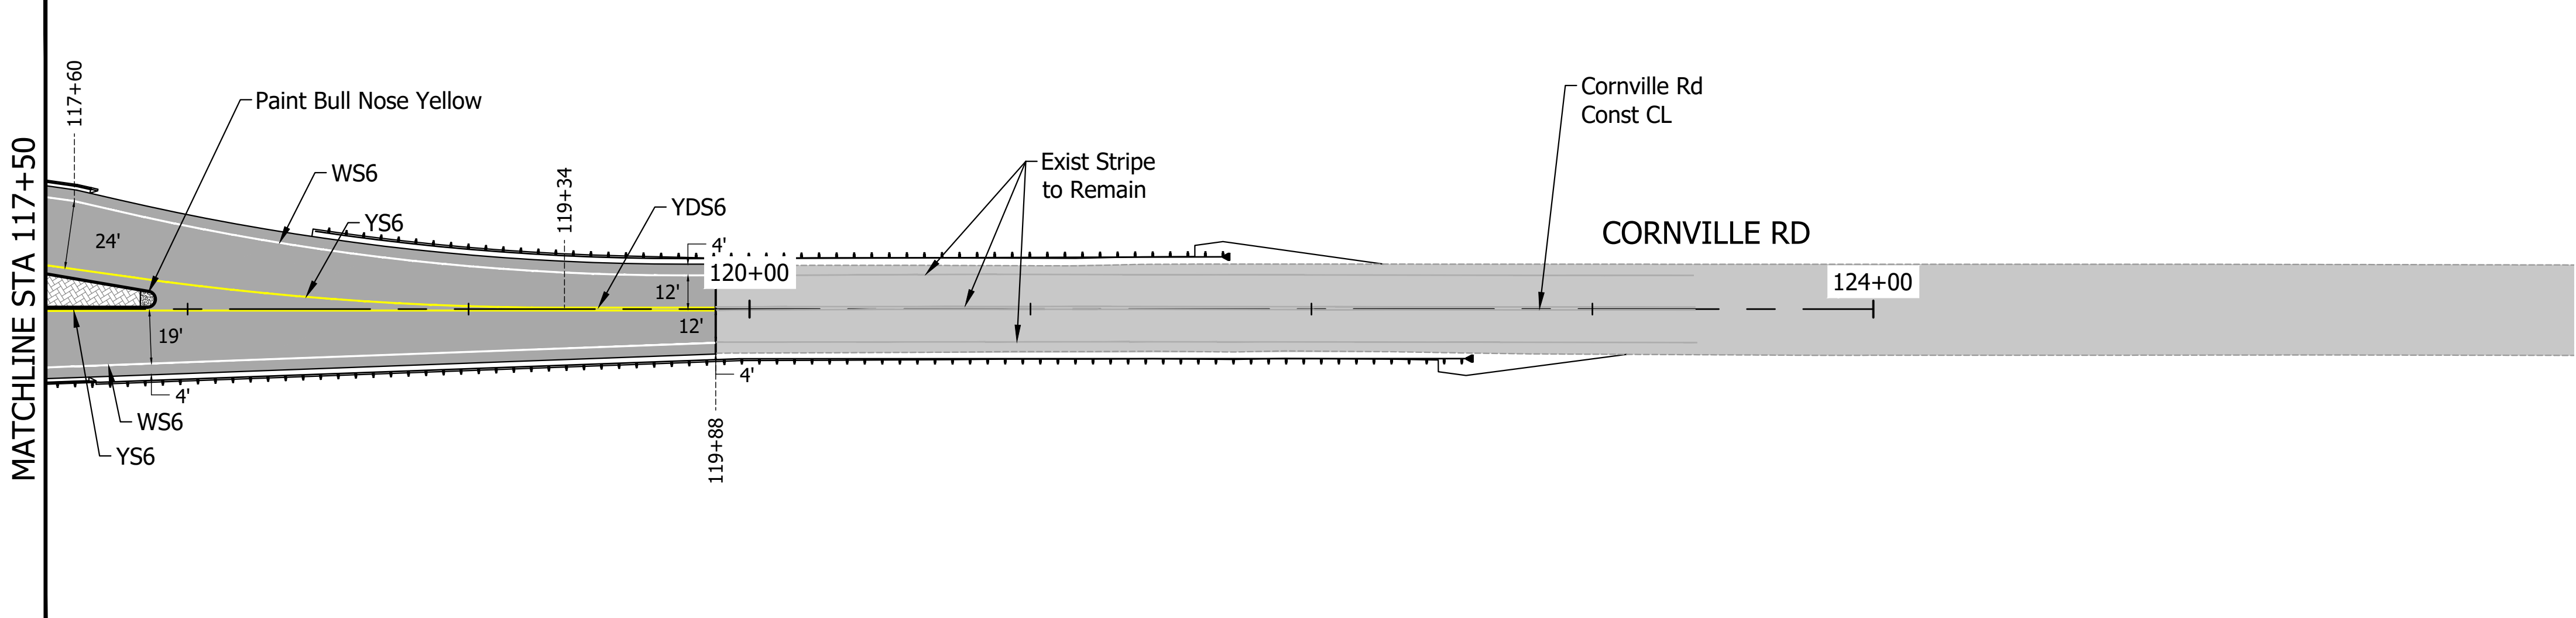

Pavement Markings Legend

Line Style Designation:

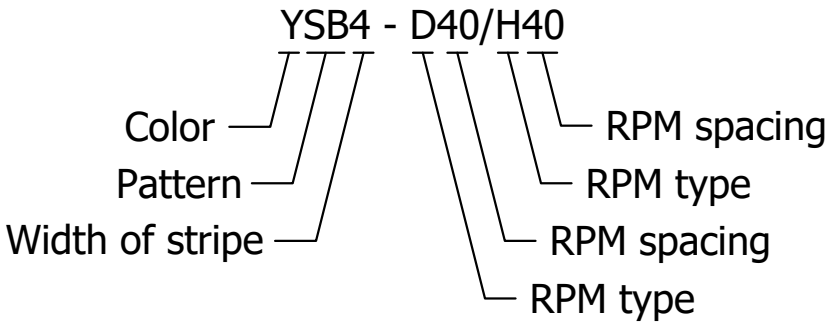


Line Series:

- WB - White Broken
- WS - White Solid
- WG - White Guide (Dotted)
- YDS - Yellow Double Solid
- YB - Yellow Broken
- YSB - Yellow Solid and Broken
- YS - Yellow Solid
- YDB - Yellow Double Broken



DATE	08/2025	08/2025	08/2025
JGA	JGA	BDH	WES
DESIGNED:			
DRAWN:			
CHECKED:			
PROJ. ENG.:			

NO.	REVISION DESCRIPTION	ENGINEER	DATE

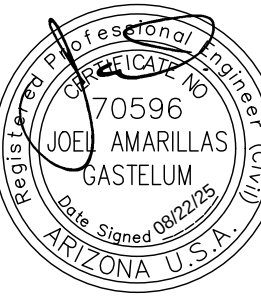

**KITTELSON & ASSOCIATES**
101 N. FIRST AVENUE, SUITE 1950
PHOENIX, AZ 85003
P 602.648.5476

YAVAPAI COUNTY PUBLIC WORKS

PAVEMENT MARKING PLANS
FOR
CORNVILLE RD ROUNDABOUT
STA 117+50 TO STA 124+00
CORNVILLE RD